


Proposed Side Elevation (West)

Scale 1:50

Grimscar Cottage
Grimescar Road
Huddersfield
HD2 2EF

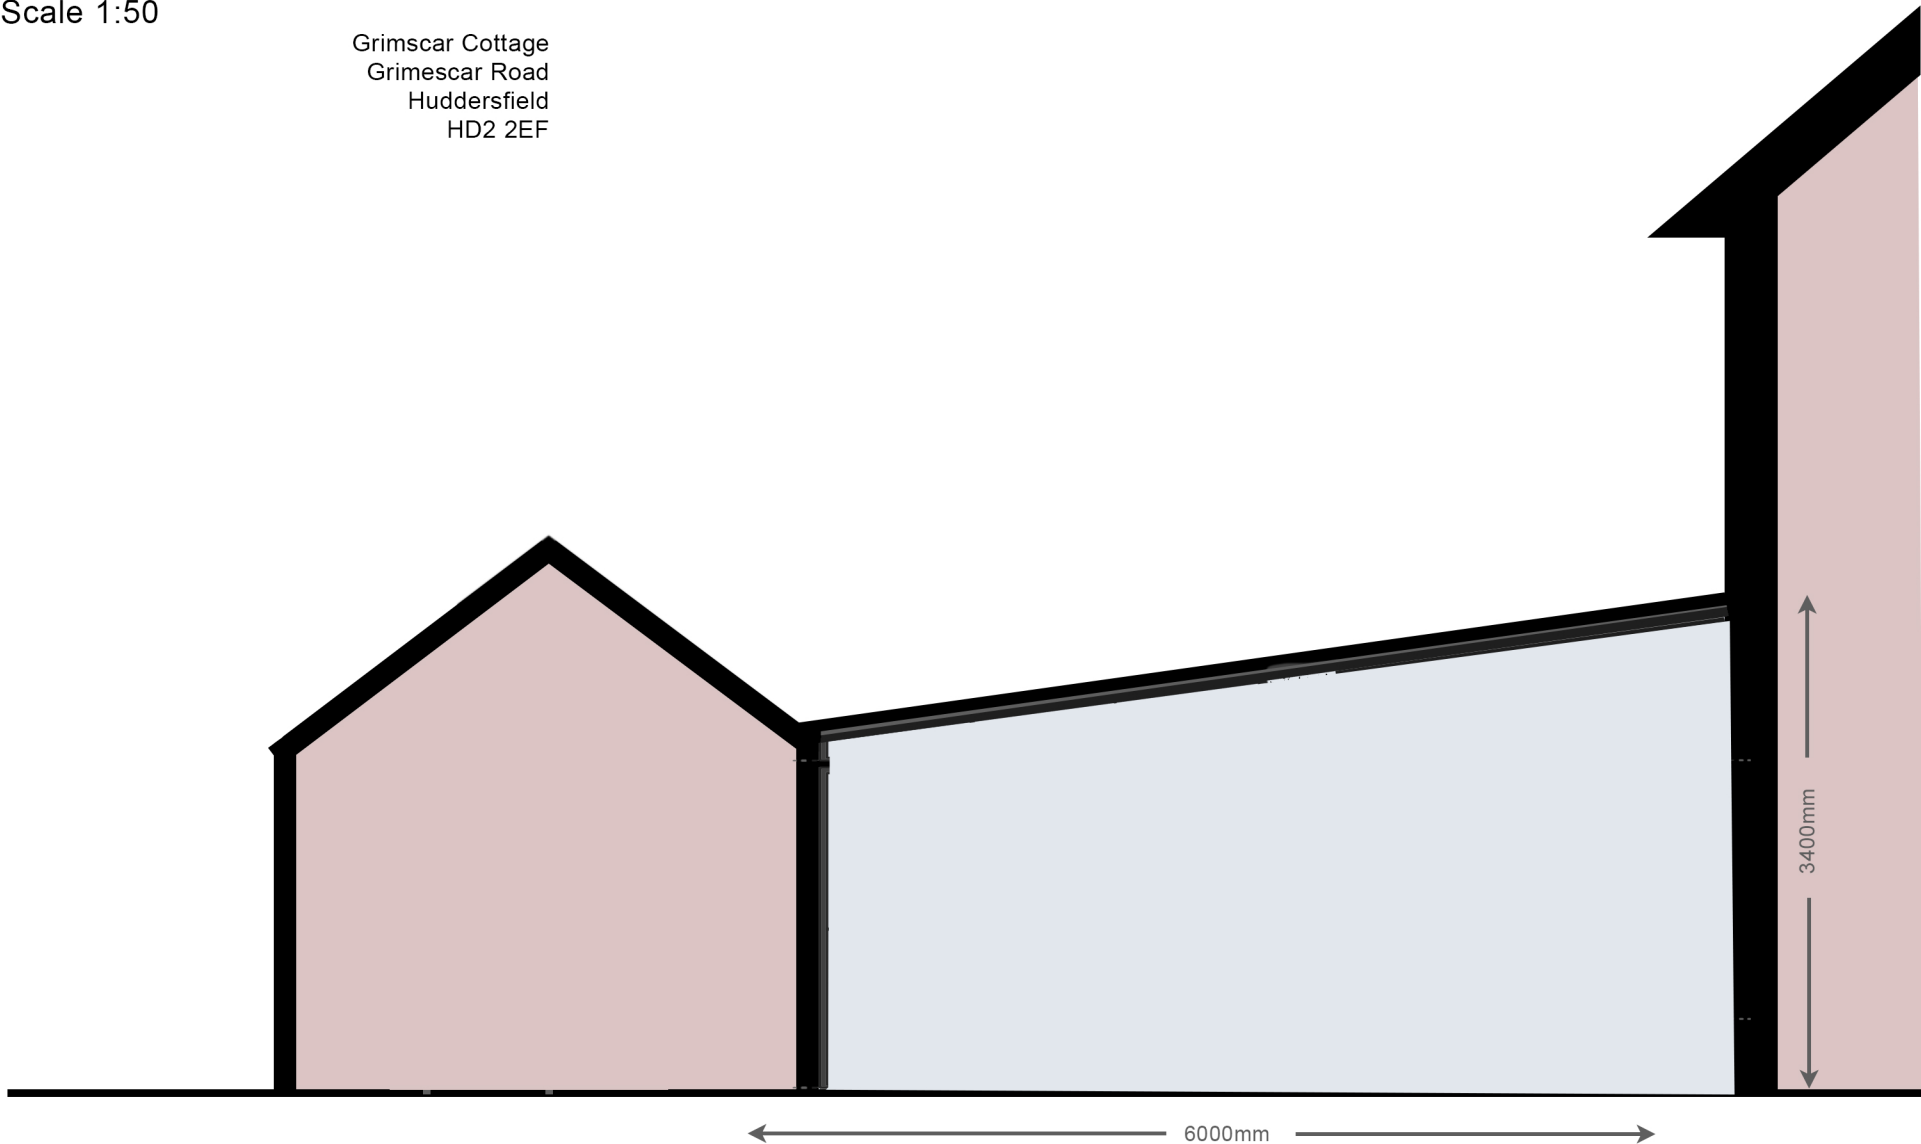

-  existing buildings
-  proposed conservatory

The west elevation joins the neighbours existing extension and uses the existing garage wall. It effectively remains “as is” please refer to submitted image.. IMG_20251003_133125.jpg