




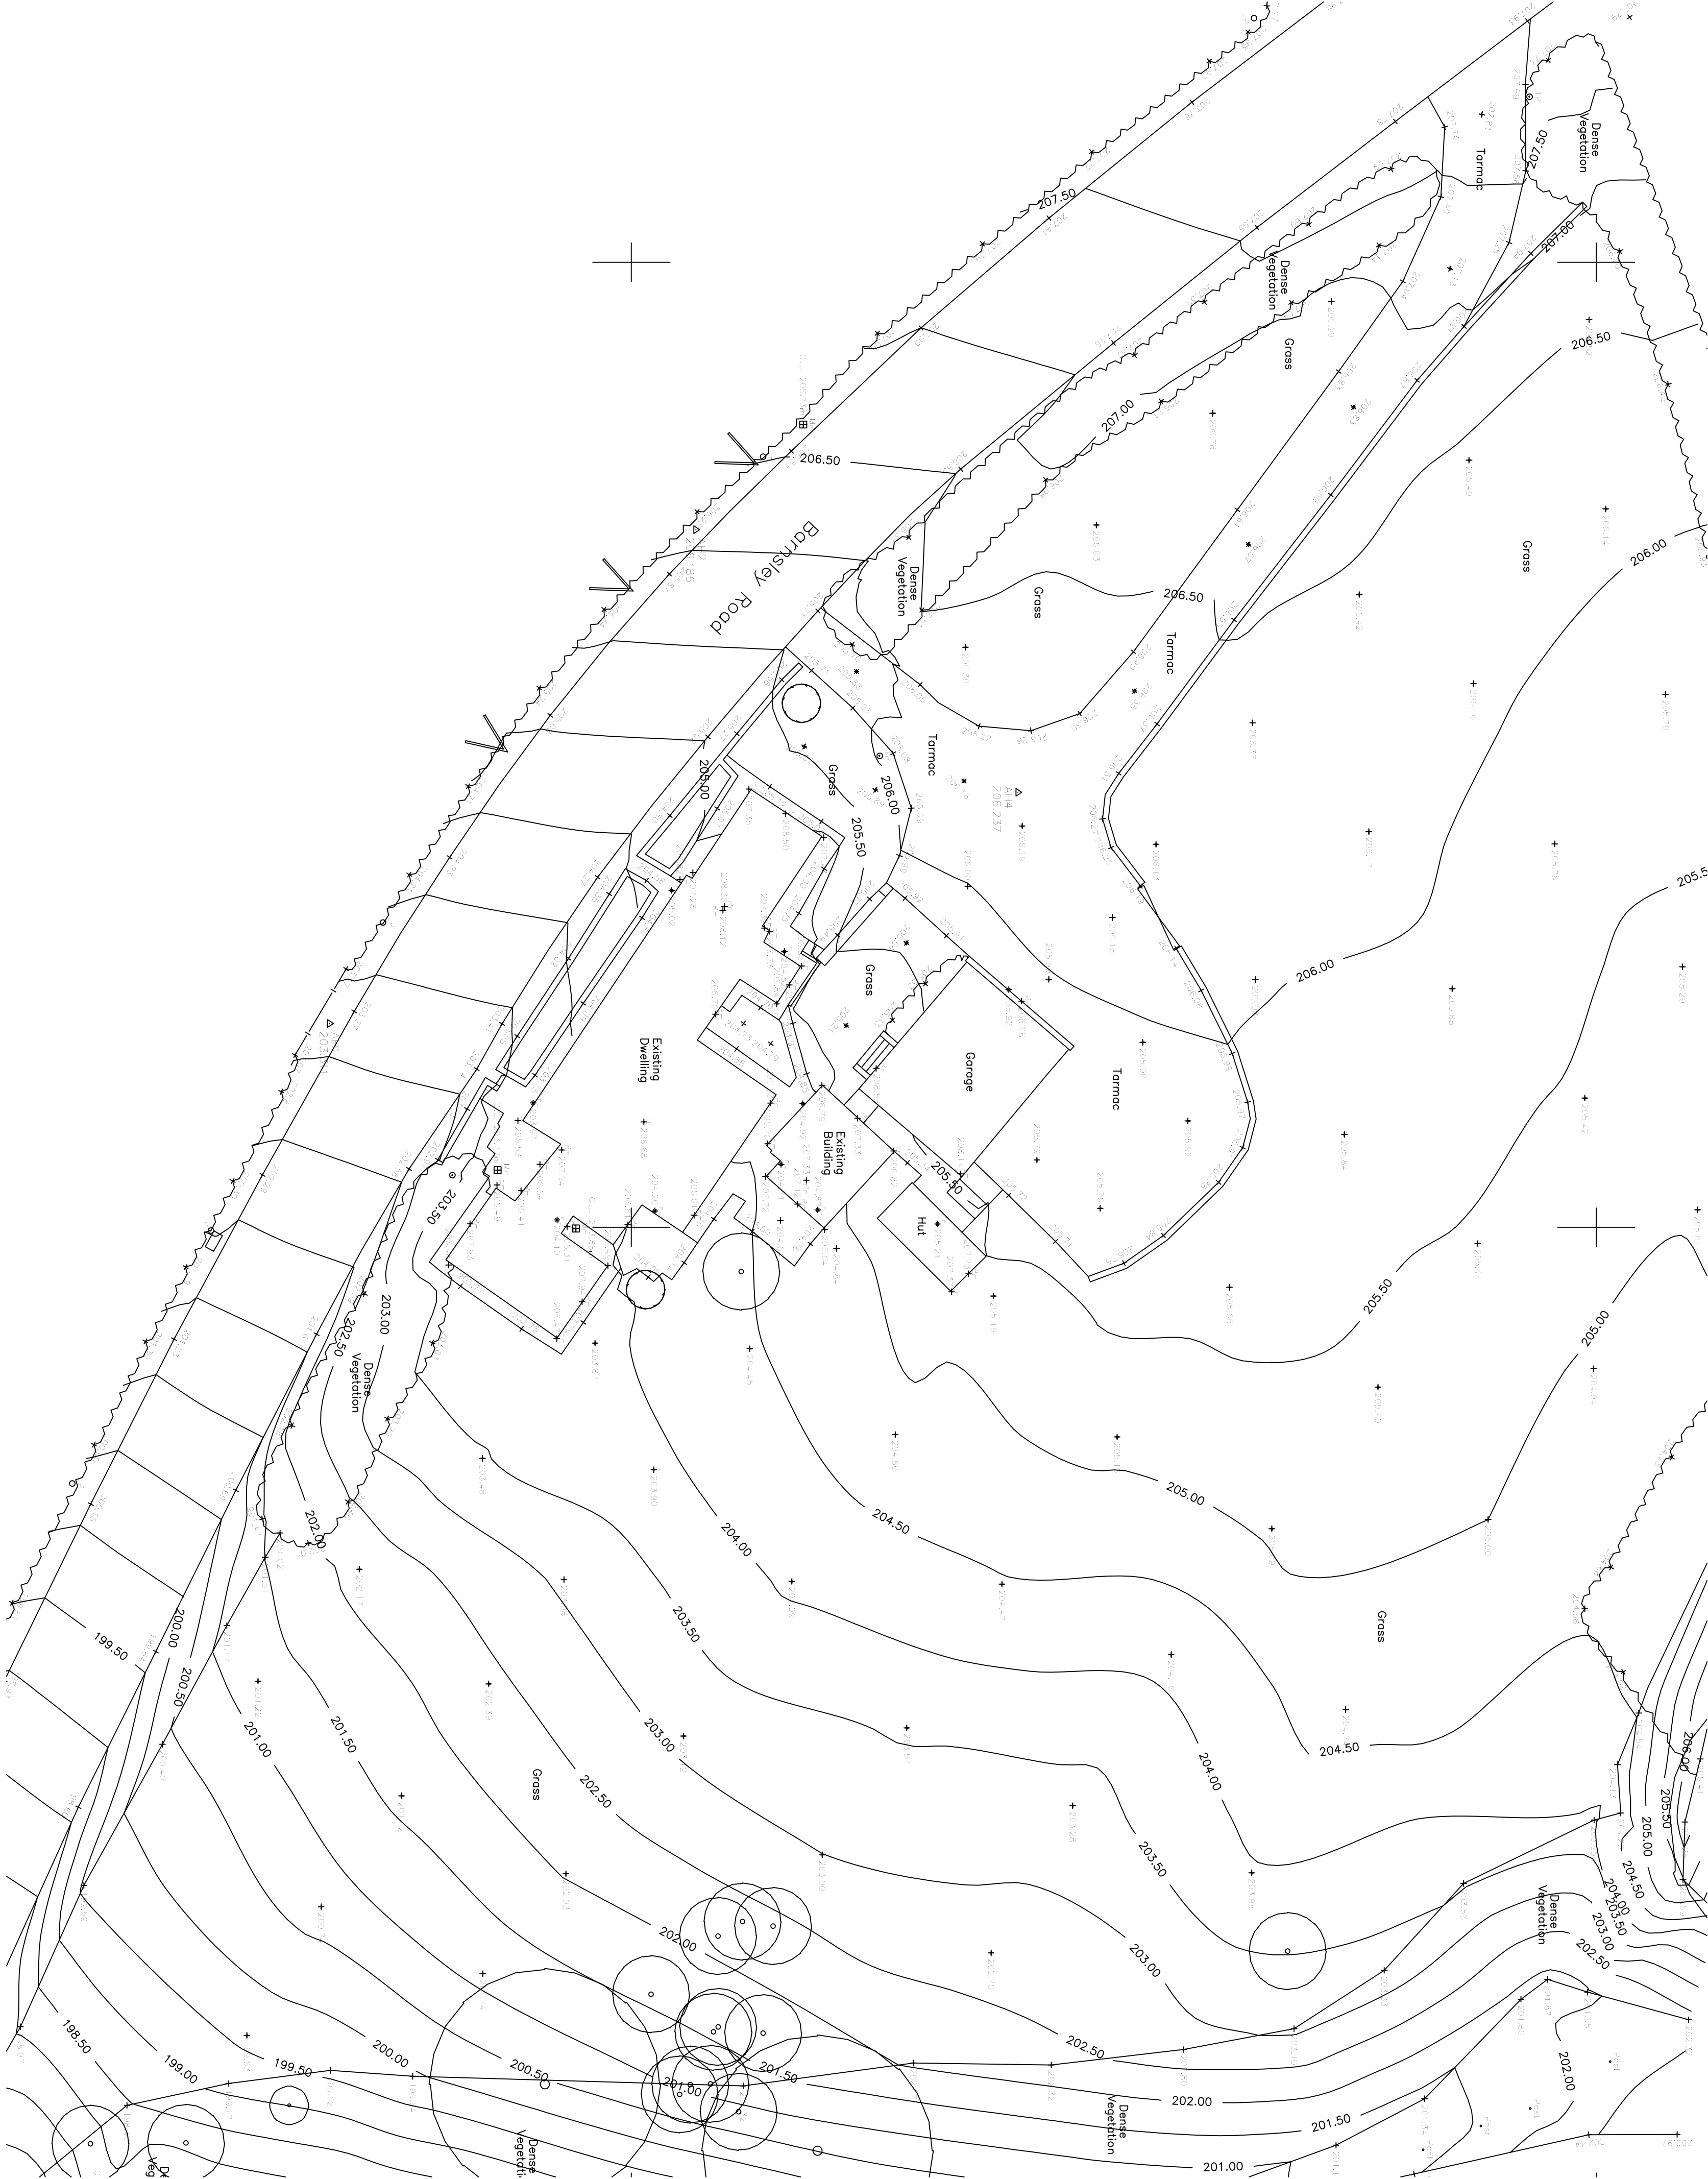

Volume of extg house plus outbuildings = 858m3

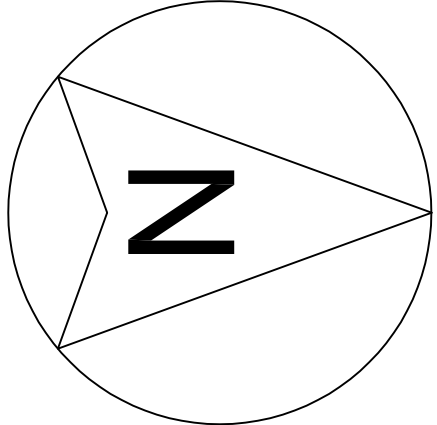

NOTE TO CONTRACTOR Check all dimensions prior to commencing works or ordering any materials. On no account are any works whatsoever including foundations to be undertaken outside the boundary of the site without the express permission of the adjoining owner. NOTE TO CLIENT It is your responsibility to check with the Statutory Authorities where all the services, particularly those outside the property, are located, and to advise the Contractor accordingly, prior to accepting his quotation for the works. NOTE This may have both cost and safety issues.	
NOTE TO CLIENT / BUILDER These Works may be subject to CDM Legislation depending on the nature of the works & the contract period. It is your responsibility to check. You can ring the HSE to find out & what your responsibilities are.	
FOR PLANNING PURPOSES ONLY NOT TO BE USED FOR CONSTRUCTION	
REVISION	DATE
DESCRIPTION	

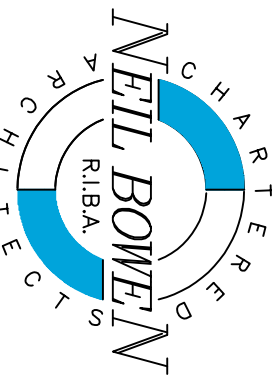

Office F7
Wessex Road
Wickfield, WF2 7AS
Email : neil@neilbowenarchitects.co.uk
Phone : 01924 360873

Existing Site Plan

Scale 1:200

Project Proposed replacement dwelling at 5 Barnsley Road, Pockton, Wickfield, WF4 4DN for Mr S Lo		Date 23/05/2025	
Drawing Existing Site Plans		A1	254.3A Scale 1:200
Drg No		14	