



Front elevation



Rear elevation



Side elevation



Side elevation




Front view




Rear view




Front view

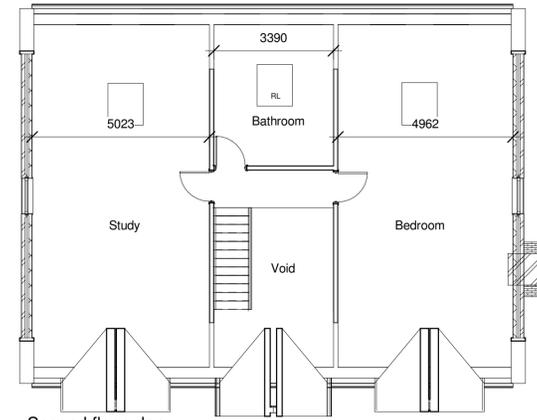

Second floor plan

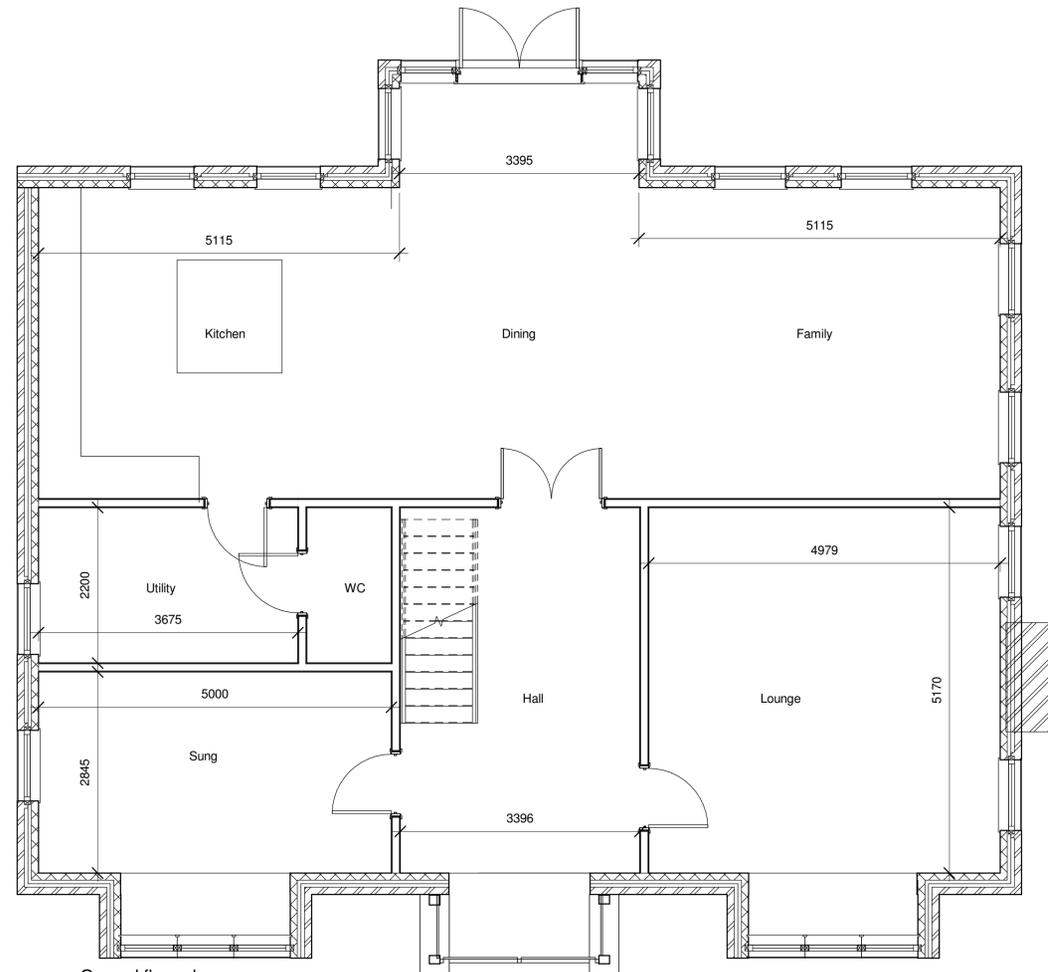

Ground floor plan

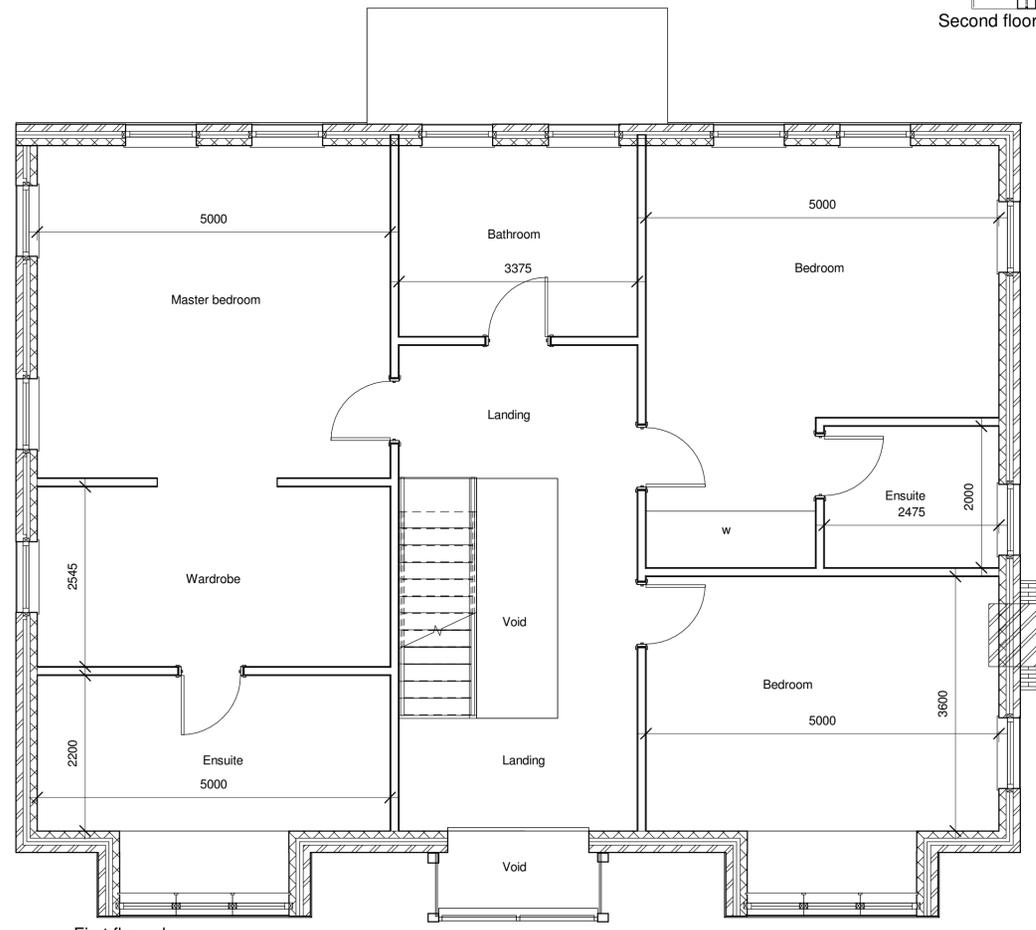

First floor plan

Total volume of proposed house = 1,140.22m3



Neil Bowen Architects Ltd  
F7 Flexspace  
Monkton Road  
Wakefield  
WF27AS  
Tel: 01924 380873  
Fax: 01924 386276  
neil@neilbowenarchitects.co.uk

Client Name : Mr Lo

Project : Proposed dwelling at Barnsley Road Flockton

Drawing Title

Plans and elevations

Project number 2543

Date 16/06/25

2543-1

Scale 1:50 1:100

Note to CONTRACTOR  
Check all dimensions prior to commencing works or ordering any materials

Note to CLIENT  
It is your responsibility to check with the Statutory Authorities where all the services, particularly those outside the property are located, and to advise the Contractor accordingly, prior to accepting his quotation for the works. Note, this may have both cost and safety issues