



PROPOSED STABLE BLOCK




FRONT ELEVATION (NE) SCALE 1:100

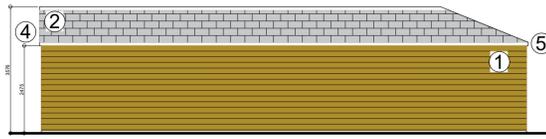

REAR ELEVATION (SW) SCALE 1:100

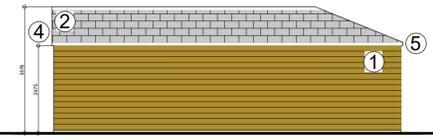


SIDE ELEVATION (NW) SCALE 1:100

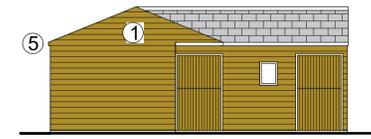


SIDE ELEVATION (SE) SCALE 1:100

- MATERIALS**
- 1. WALLS : TIMBER BOARDING
 - 2. ROOF : BLACK ROOF SHINGLES
 - 3. TIMBER STABLE DOOR
 - 4. TIMBER WINDOW
 - 5. TIMBER FASCIA & SOFFIT

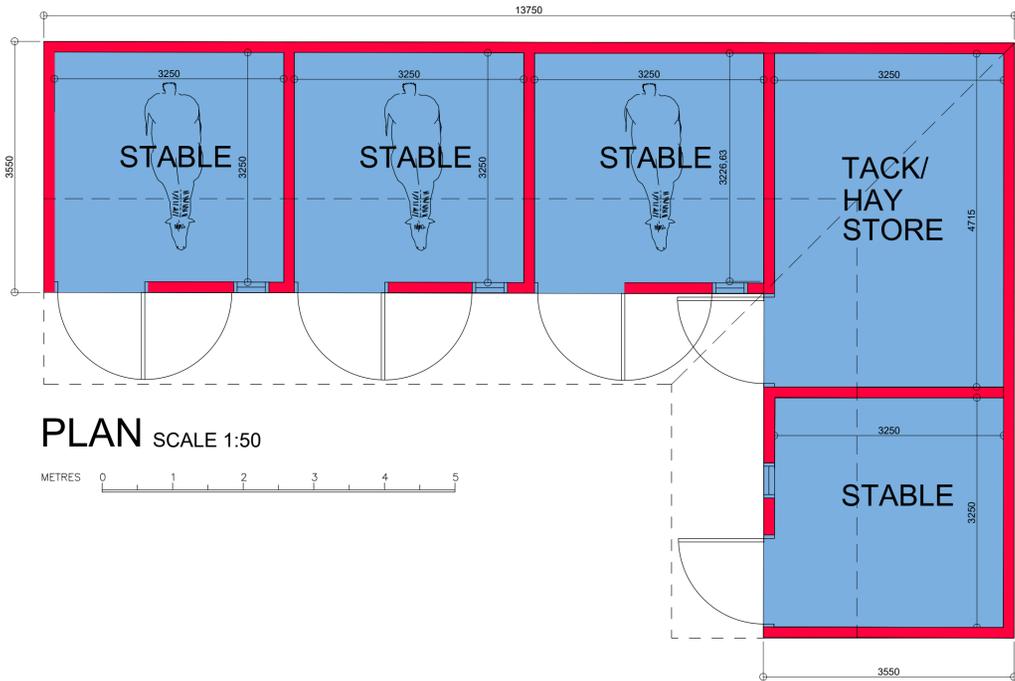


PLAN SCALE 1:50


METRES 0 1 2 3 4 5

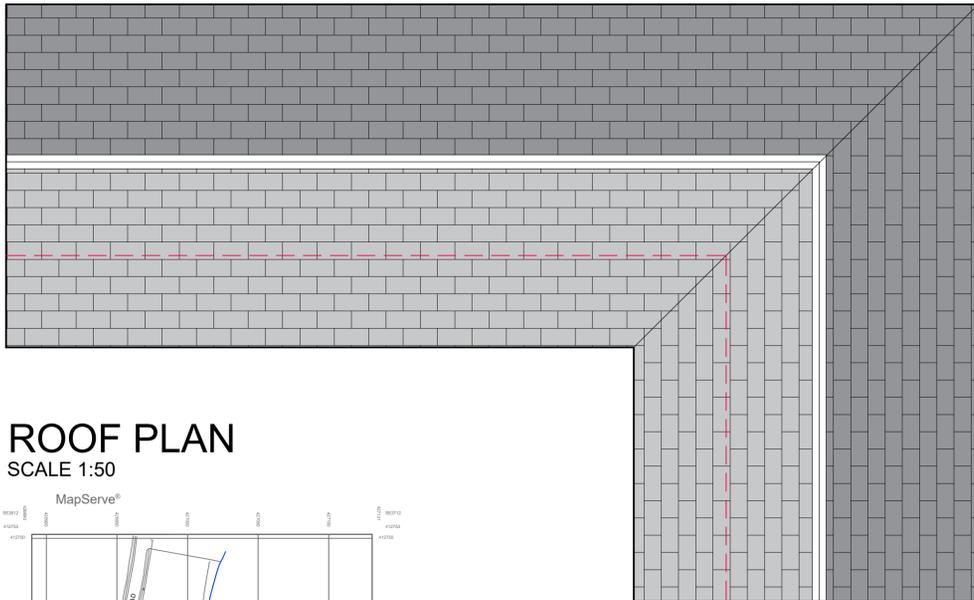

ROOF PLAN SCALE 1:50

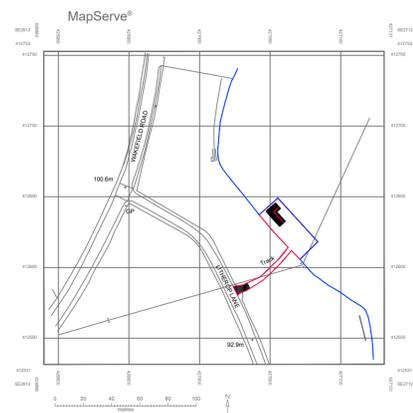

LOCATION PLAN SCALE 1:2500

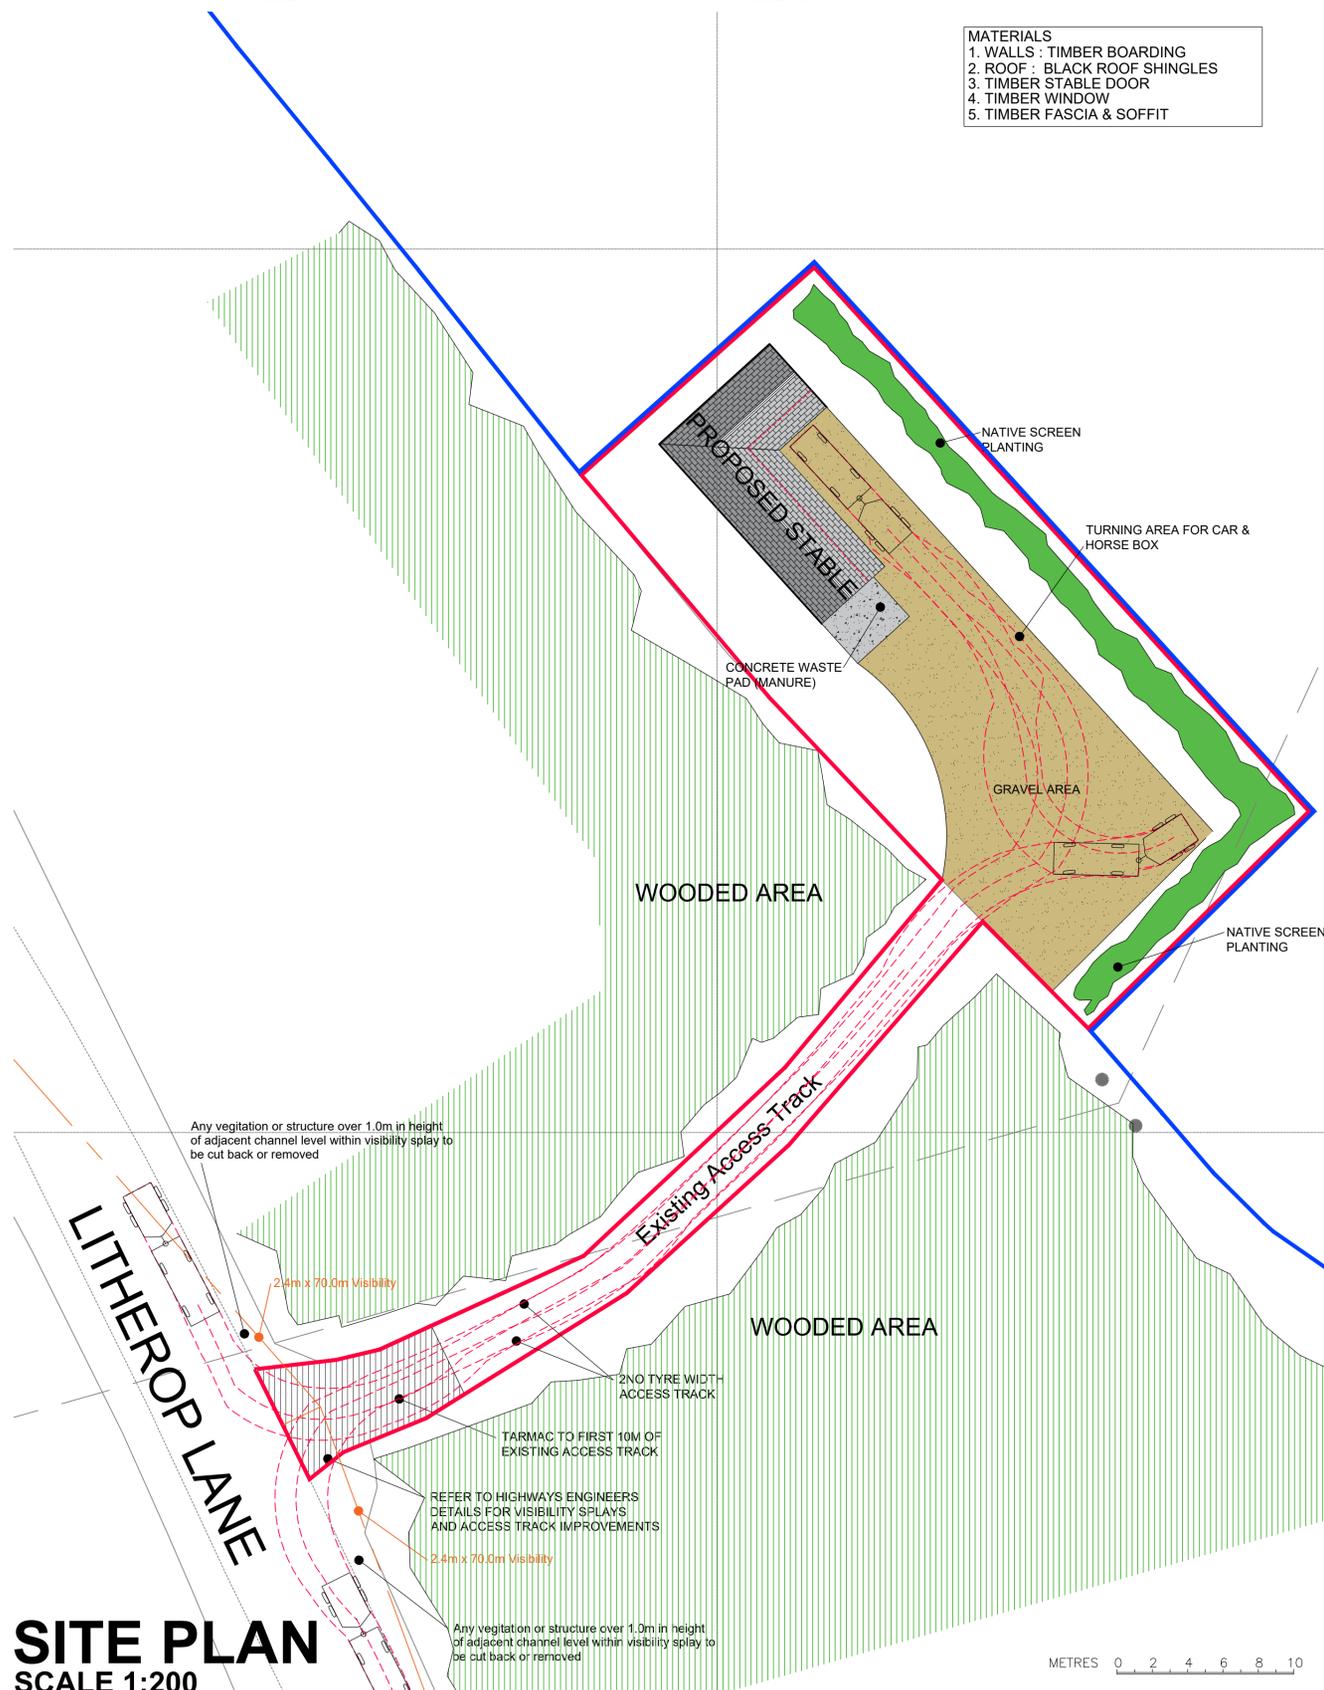

SITE PLAN SCALE 1:200

METRES 0 2 4 6 8 10

1. THIS DRAWING AND THE COPYRIGHTS AND PATENTS THEREIN ARE THE PROPERTY OF NYP ARCHITECTURAL LTD. REGISTERED IN ENGLAND AND WALES No. PENDING AND MAY BE USED OR REPRODUCED ONLY UNDER CONTRACT.
2. CONTRACTORS AND SUB-CONTRACTORS MUST CHECK AND AGREE ALL DIMENSIONS BEFORE PREPARING SHOP DRAWINGS OR COMMENCING WORK ON SITE.
3. CONTRACTORS ARE RESPONSIBLE FOR INFORMING THE DESIGNER OF ANY DISCREPANCY DISCOVERED ON THIS DRAWING OR BETWEEN THIS DRAWING AND ANY OTHER RELATED DOCUMENT ISSUED UNDER THE STANDARD FORM OF CONTRACT IN RESPECT OF THE WORK.
4. WRITTEN DIMENSIONS ONLY ARE TO BE USED FROM THIS DRAWING. IF IN ANY DOUBT ASK FOR CLARIFICATION.

Revisions.

Date	Suffix	Description

Notes.

NYP ARCHITECTURAL LTD

BBIC, INNOVATION WAY, BARNSELEY, S75 1JL.
Tel: 01226 200989. E: scott@nypas.co.uk

Project:
PROPOSED STABLES LAND AT LITHEROP LANE NR CLAYTON WEST WEST BRETTON

Drawing Title:
ELEVATIONS, SITE & LOCATION PLAN AS PROPOSED

Client:
MR H. HARRISON

Date:
AUG 2025

Scale:
AS INDICATED

Ref. Dwg. No. Rev.
2025/120 02 C