


Use figured dimensions only. DO NOT SCALE.
 All dimensions are in millimetres unless noted otherwise.
 All levels are in metres above ordnance datum unless noted otherwise.
 This drawing must be read in conjunction with all other relevant drawings and specifications from the Architect and other consultants.
 © KUFIC 2025

NOTES:

PLAN KEY -

- DEMOLITION
- EXISTING WALL
- PROPOSED WALL
- BUILDING B
- BUILDING C
- BUILDING A
- EXISTING ACCESS TO BE MAINTAINED

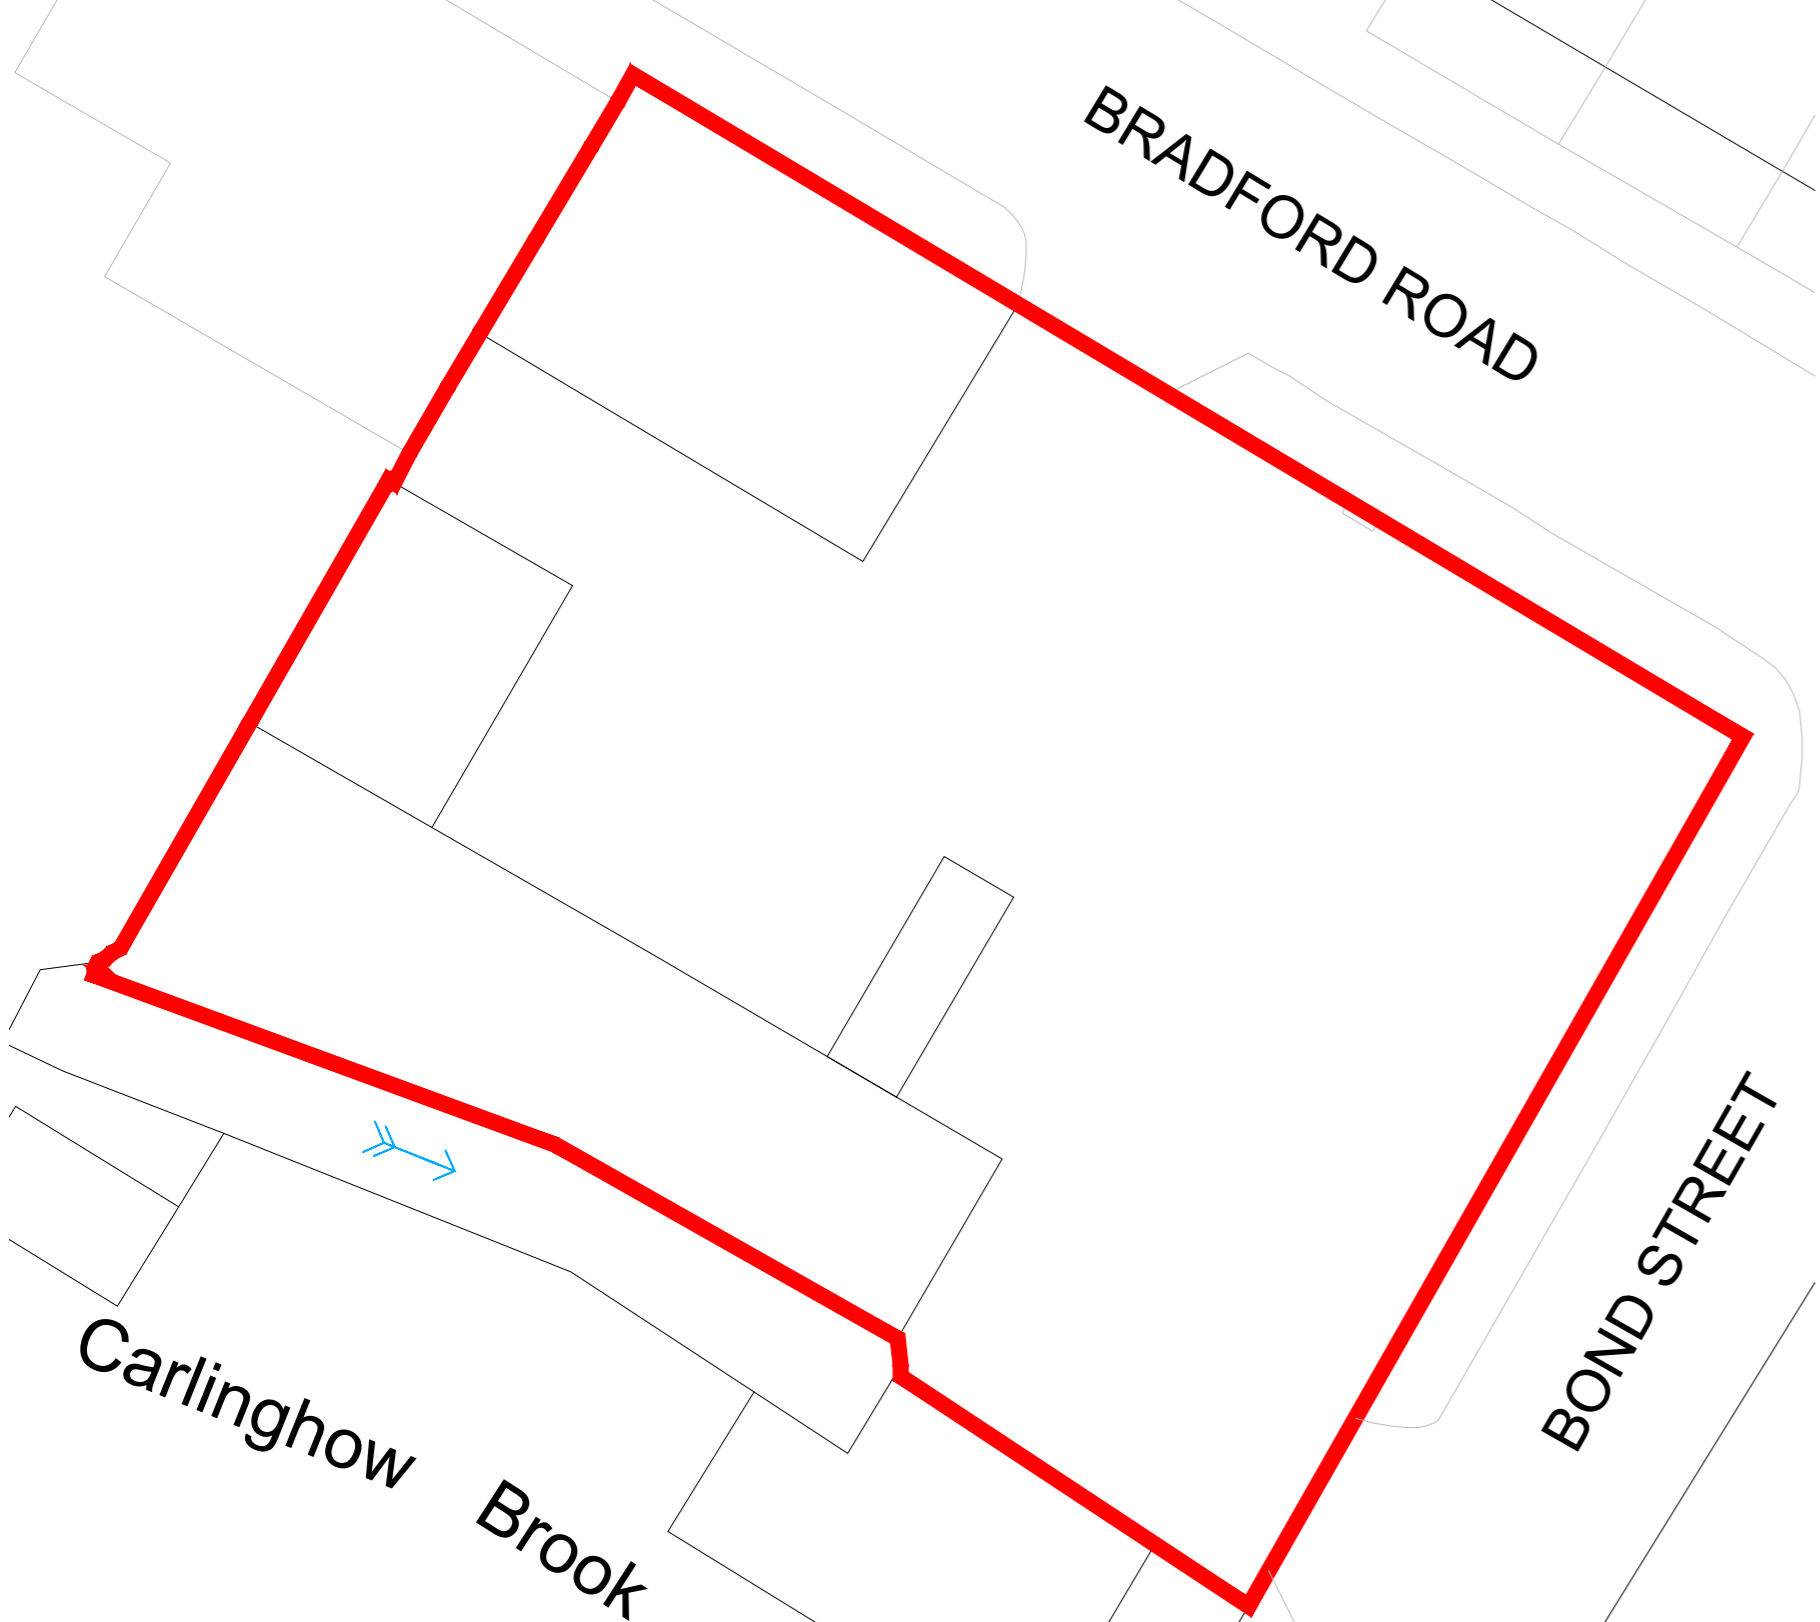


EXISTING SITE PLAN
1:250 @ A1




PROPOSED SITE PLAN
1:250 @ A1




BUILDING A PLAN
1:100 @ A1

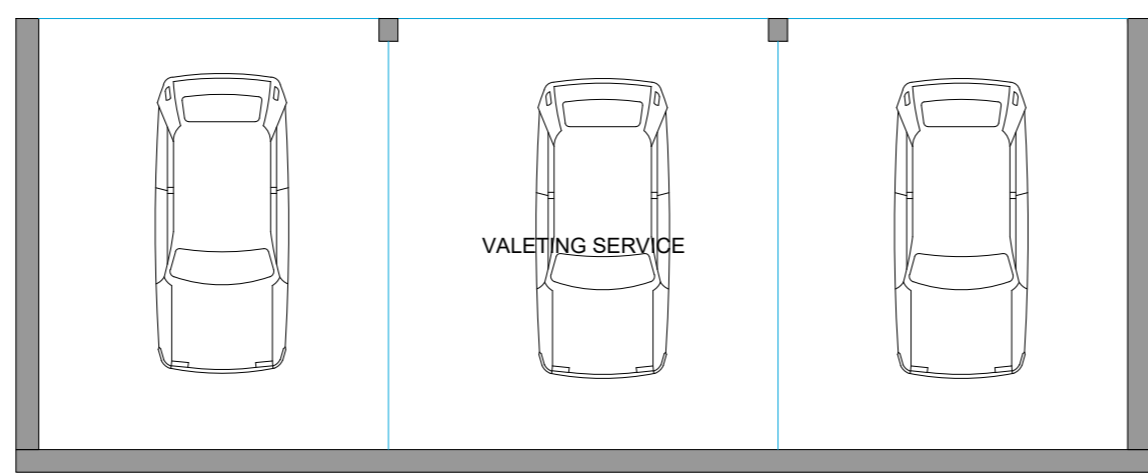


BUILDING B PLAN
1:100 @ A1

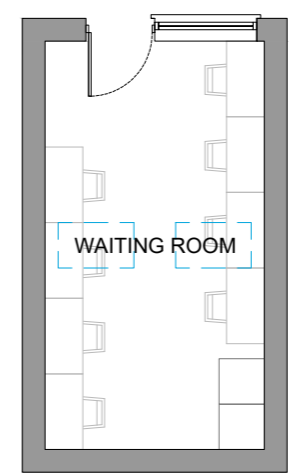


BUILDING C PLAN
1:100 @ A1

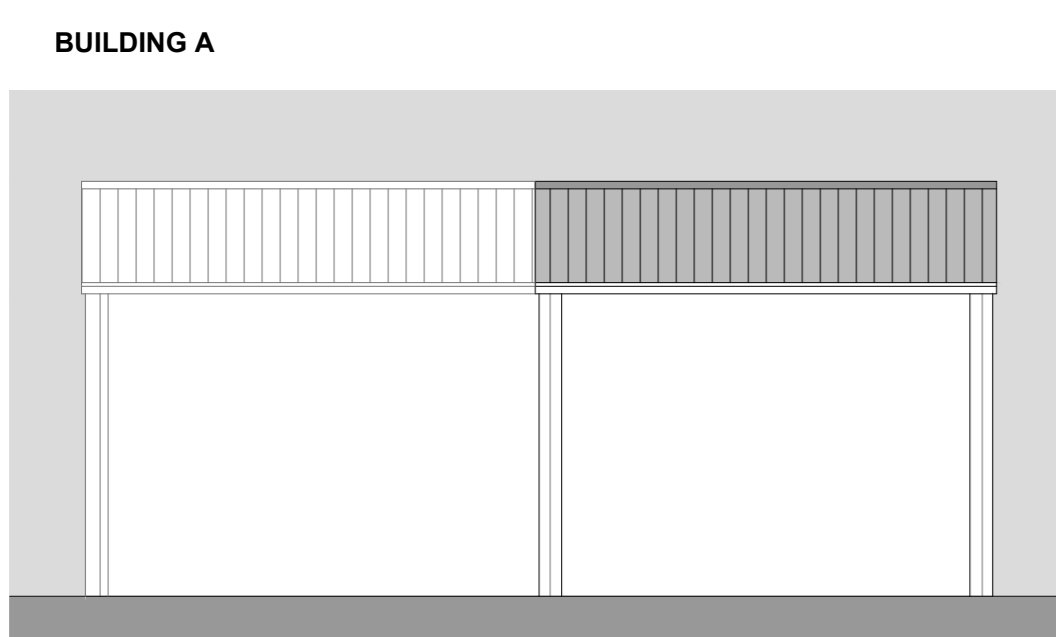


PROPOSED FRONT ELEVATION
1:100 @ A1

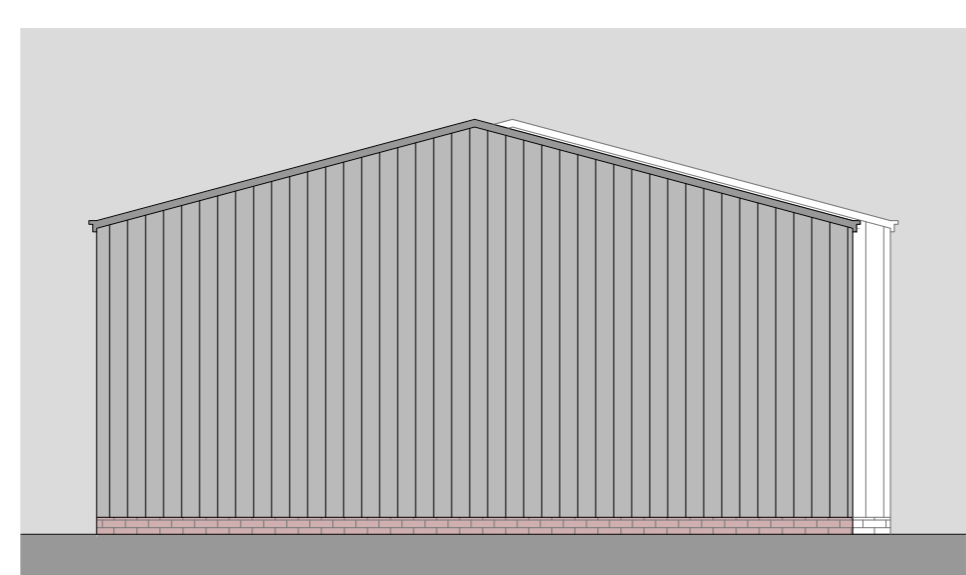


PROPOSED SIDE ELEVATION
1:100 @ A1

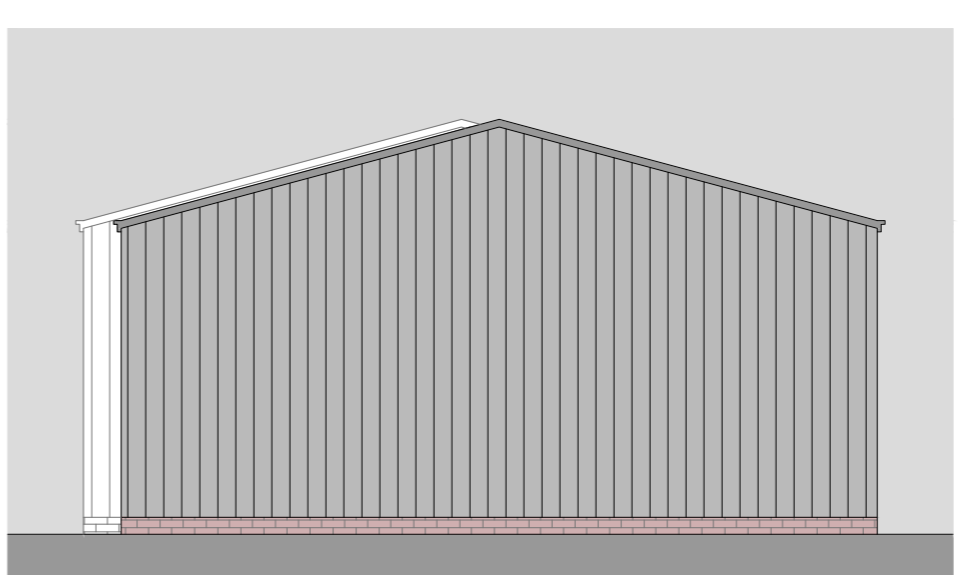


PROPOSED OTHER SIDE ELEVATION
1:100 @ A1

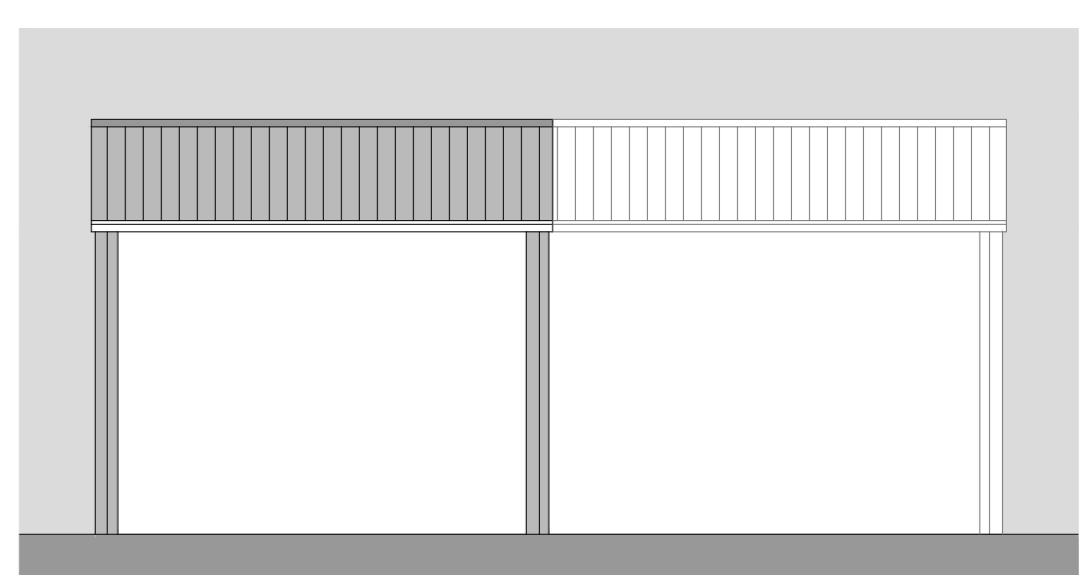


PROPOSED REAR ELEVATION
1:100 @ A1

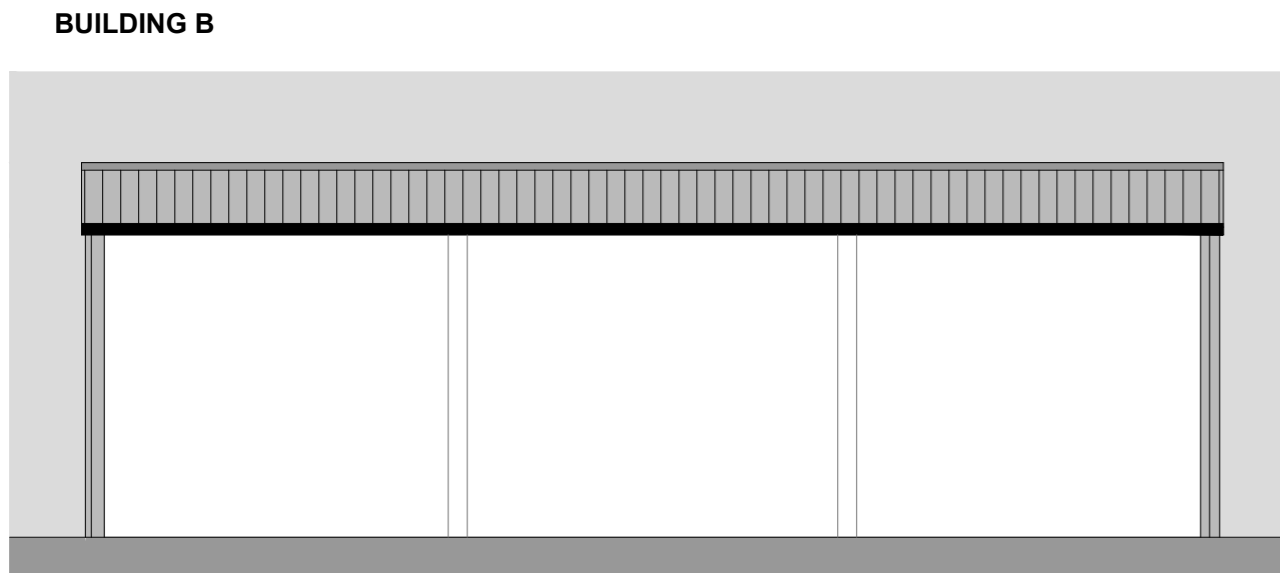


PROPOSED FRONT ELEVATION
1:100 @ A1

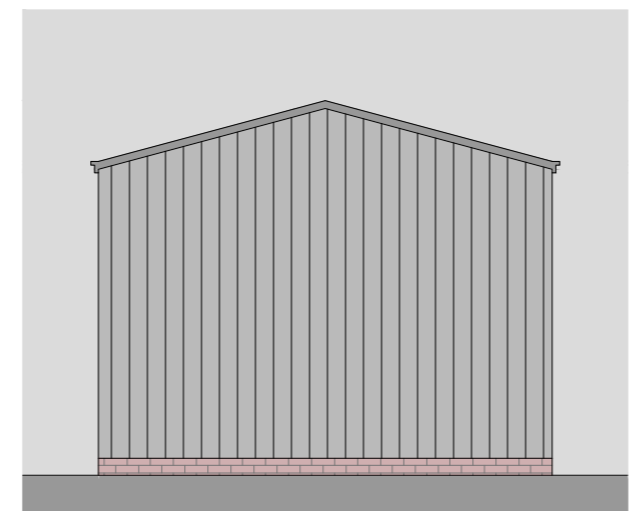


PROPOSED SIDE ELEVATION
1:100 @ A1

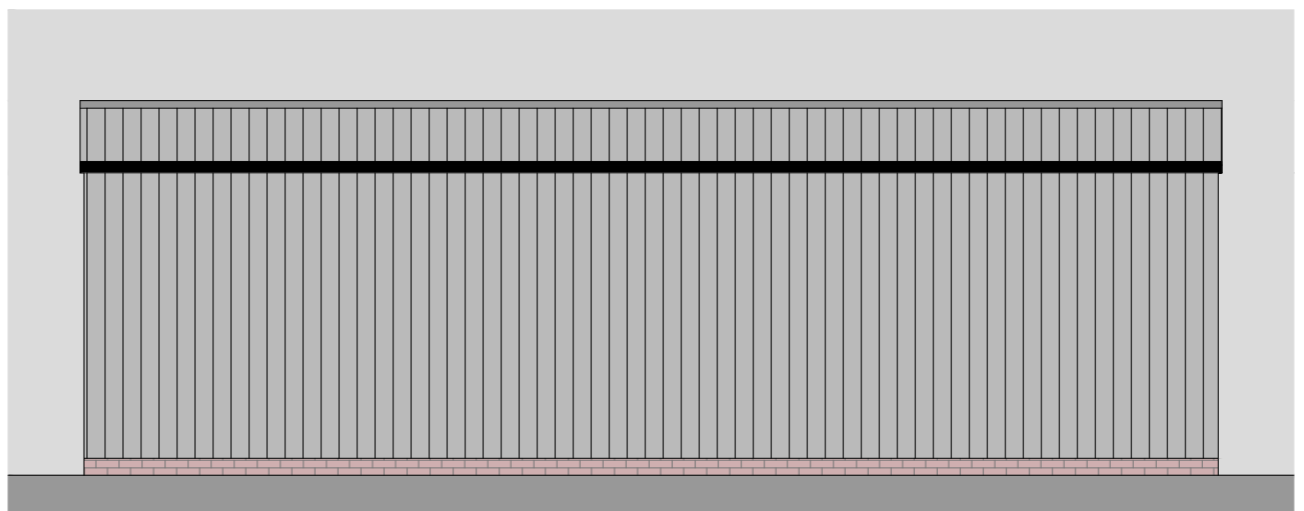


PROPOSED REAR ELEVATION
1:100 @ A1

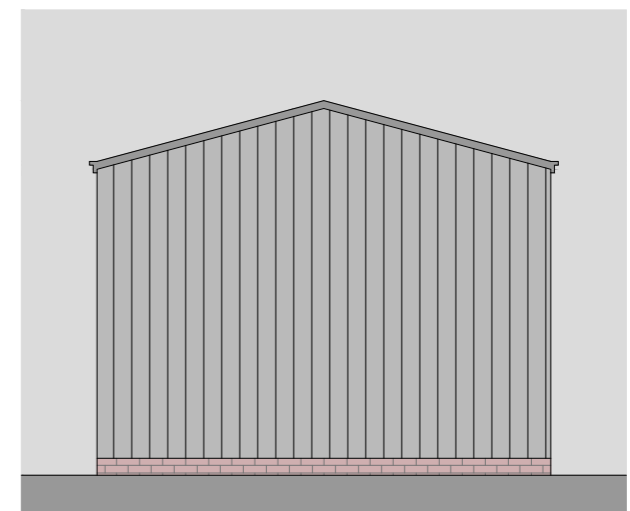


PROPOSED OTHER SIDE ELEVATION
1:100 @ A1

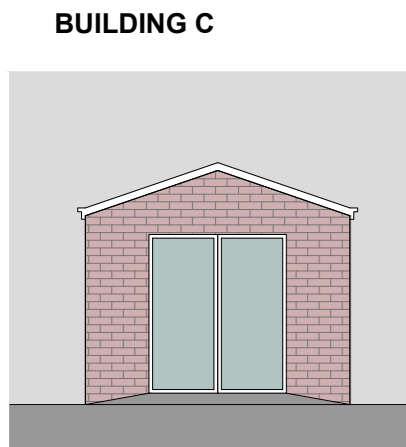


PROPOSED FRONT ELEVATION
1:100 @ A1

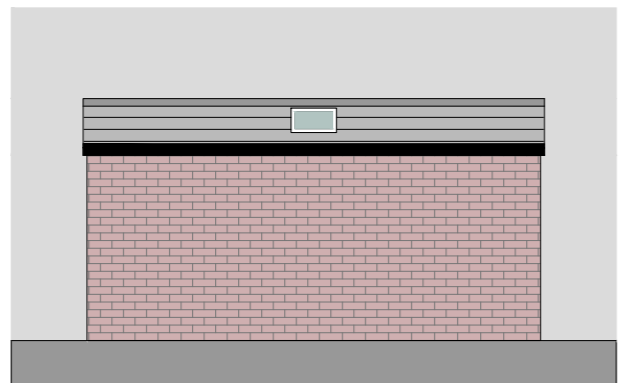

PROPOSED SIDE ELEVATION
1:100 @ A1

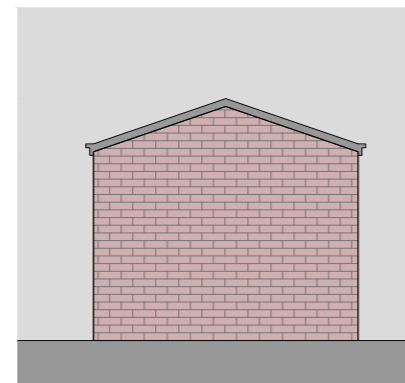

PROPOSED REAR ELEVATION
1:100 @ A1

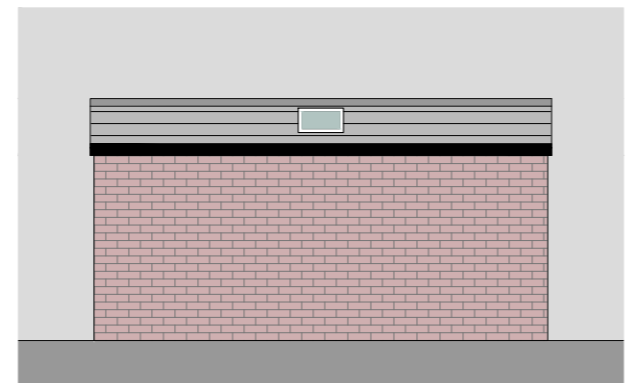

PROPOSED OTHER SIDE ELEVATION
1:100 @ A1

**KUFIC.
ARCHITECTS**

Suite 24 Batley Business Park,
 Technology Drive,
 Batley WF17 6ER
 Tel: 01924 694 404
 info@kufic.co.uk
 www.kufic.co.uk

© Kufic Architects 2025
PROJECT:
 485 BRADFORD ROAD, BATLEY
 WF17 8LB

DRAWING TITLE:
 GROUPED PLANS AND
 ELEVATIONS

DATE: 3/10/25 SCALE: VARIES @ A3 DRWN BY: HD

DRAWING REF: 25336-D03 **REV:** A