


Key Plan

Legend

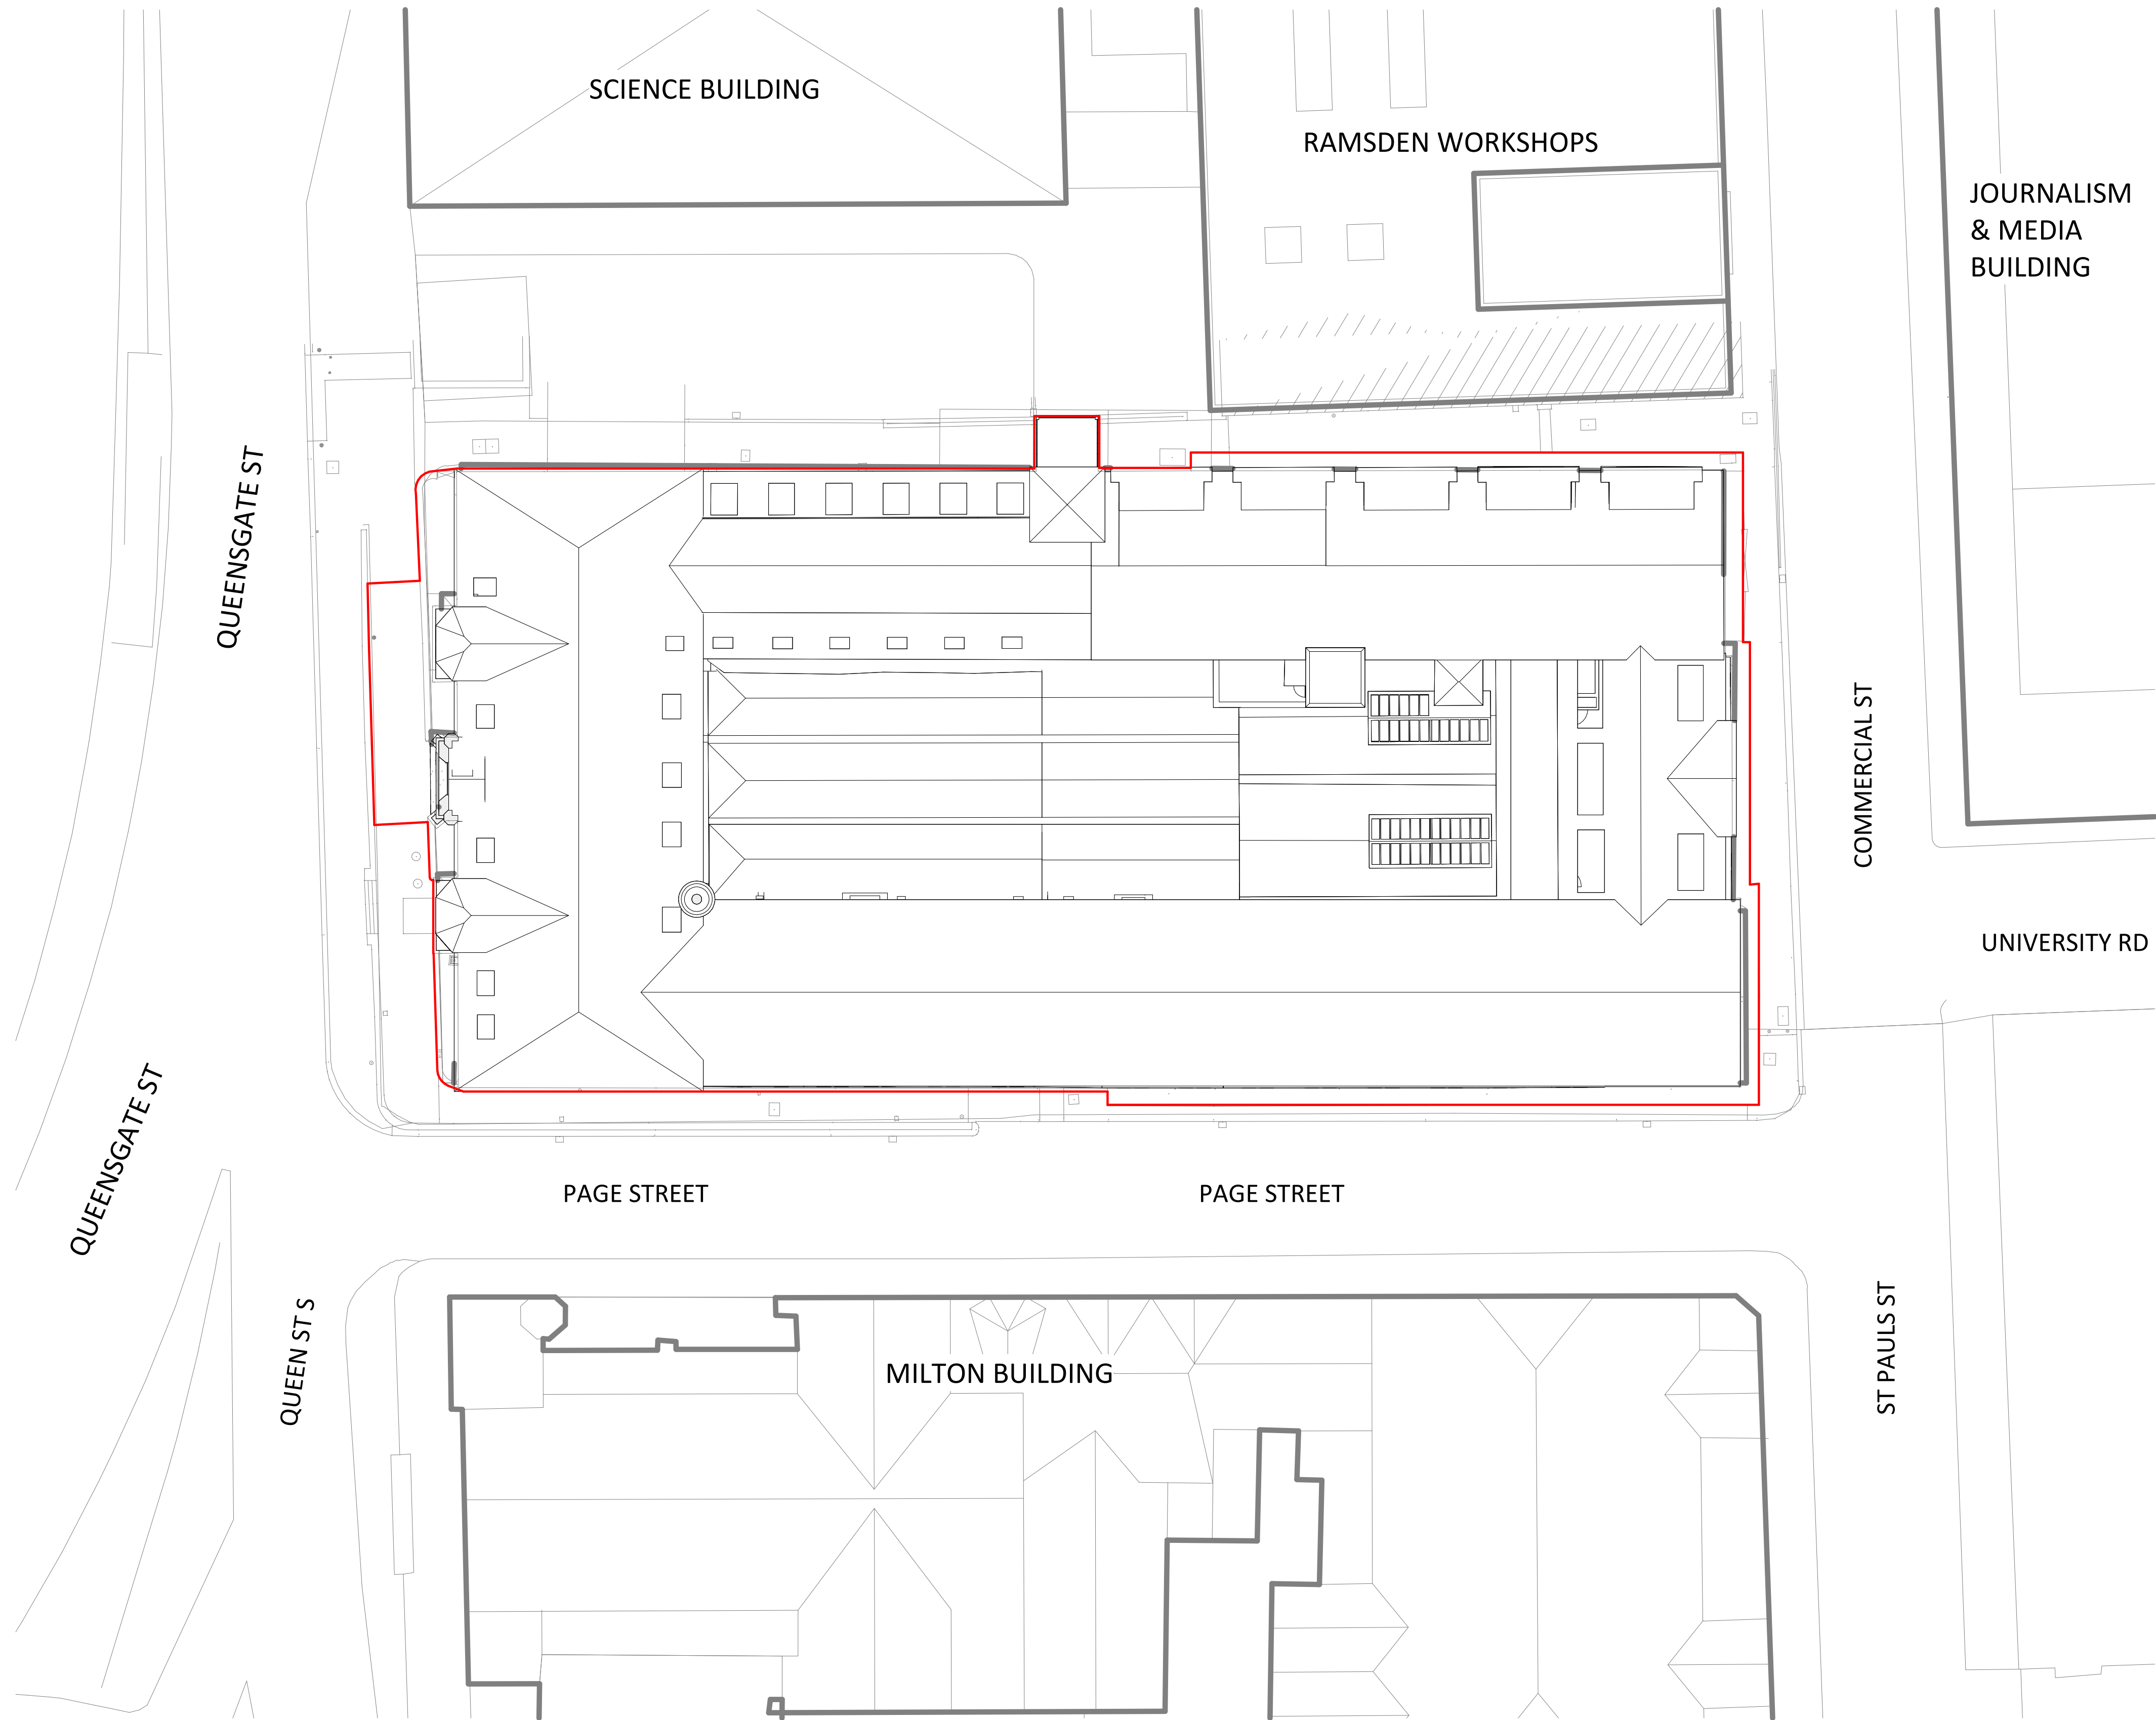

1. Existing Site Plan
SCALE - 1 : 200@A1

P01	20/09/24	CJPW	ADP	Issued for Listed Building Consent
-----	----------	------	-----	------------------------------------

Rev	Date	Drn	Chk	Description
-----	------	-----	-----	-------------

GSSarchitecture
KETTERING | HARROGATE | GLOUCESTER | MILTON KEYNES | NEWCASTLE

Project Title:
Ramsden Building

Client:
University of Huddersfield

Drawing Title:
Existing Site Plan

Drawn By: HXM	Checked By: CJPW	Scale @A1: 1 : 200	Date: 05/07/2024
------------------	---------------------	-----------------------	---------------------

Status: Planning	File No: UNI049D
---------------------	---------------------

Draw No: (90)002	Rev: P01
---------------------	-------------

