



1 East Elevation - Proposed
1 : 100

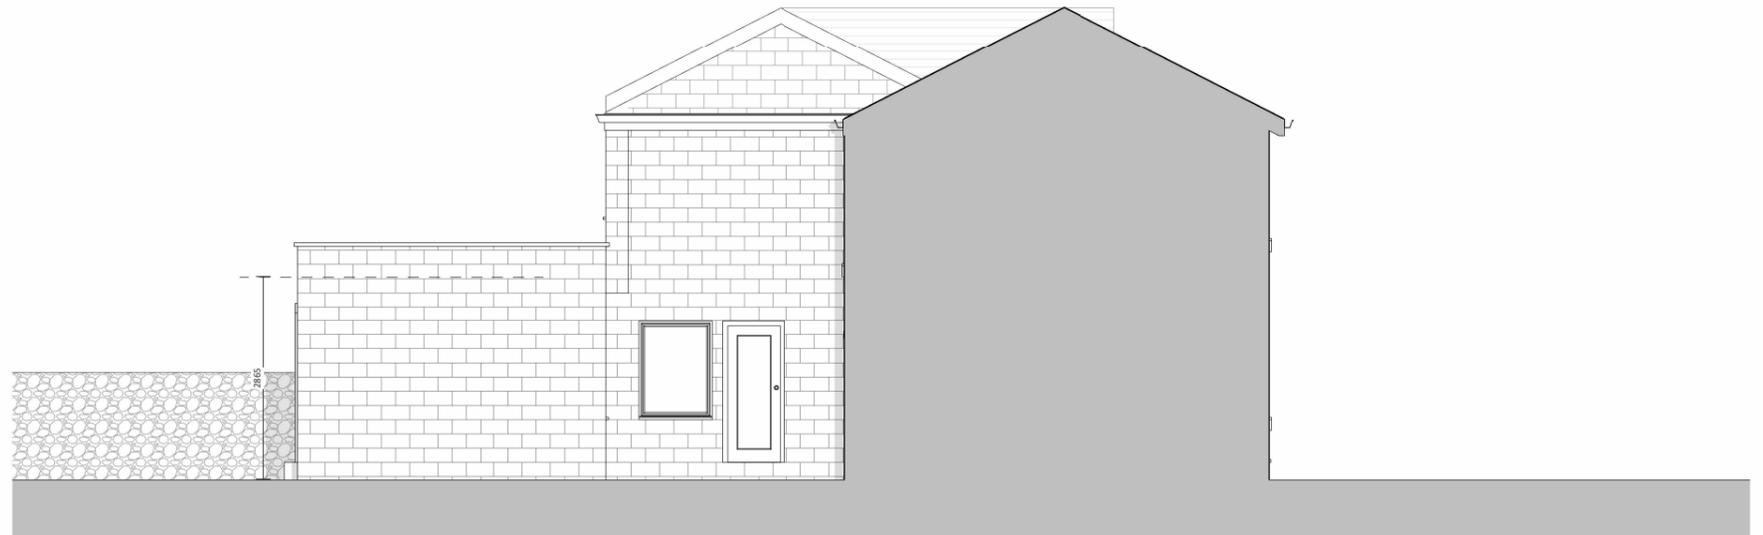


2 South Elevation - Proposed
1 : 100



3 West Elevation - Proposed
1 : 100

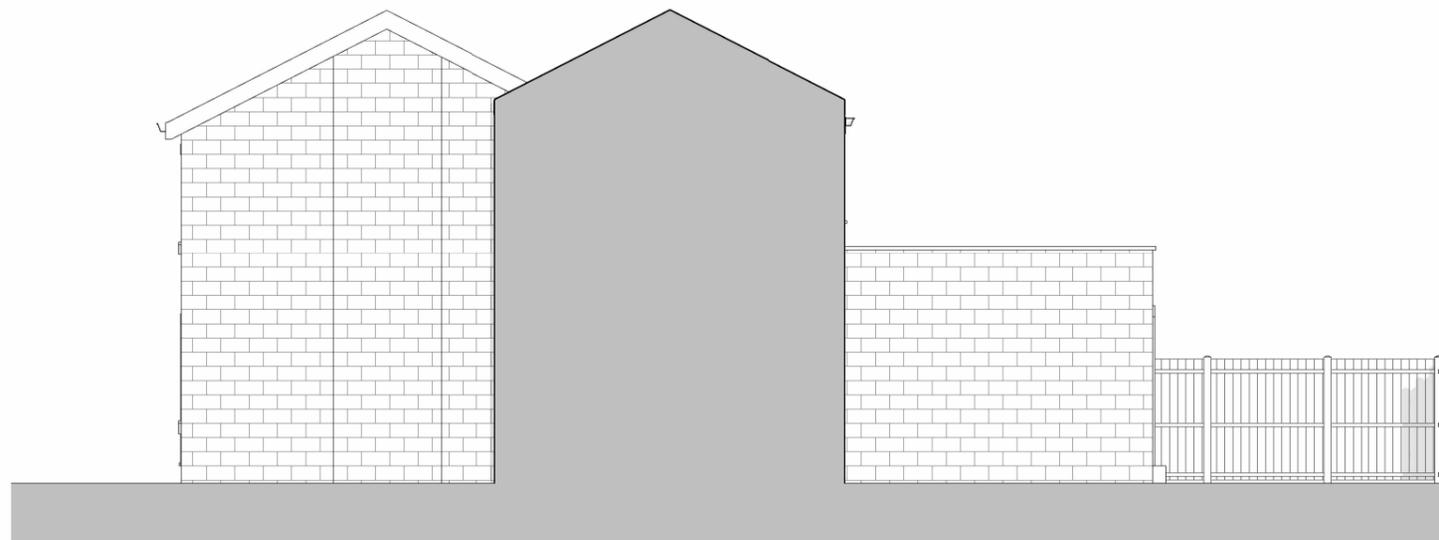

4 North Elevation - Proposed
1 : 100

 

The copyright of this drawing is vested with Novl Studio and must not be copied or reproduced without the consent of the company.

| Rev. | Description | Date | Drawn | Chk. |
|------|-------------|------|-------|------|
| | | | | |

Client
Zacky Longley

Project
Laneside, Scopsley Lane,
Dewsbury

Drawing Title
Proposed Elevations

Drawing Status
PLANNING

NOVL
STUDIO

| | | | | |
|----------------------------|---------------|------------------|------------------|------------------|
| Drawing No. 25-010-PL22 | | | | Revision |
| Drawn AA | Checked AA | Paper Size A3 | Scale 1 : 100 | Date 29.08.25 |