


External Area: 62 m²


Proposed Extension Area: 23 m²

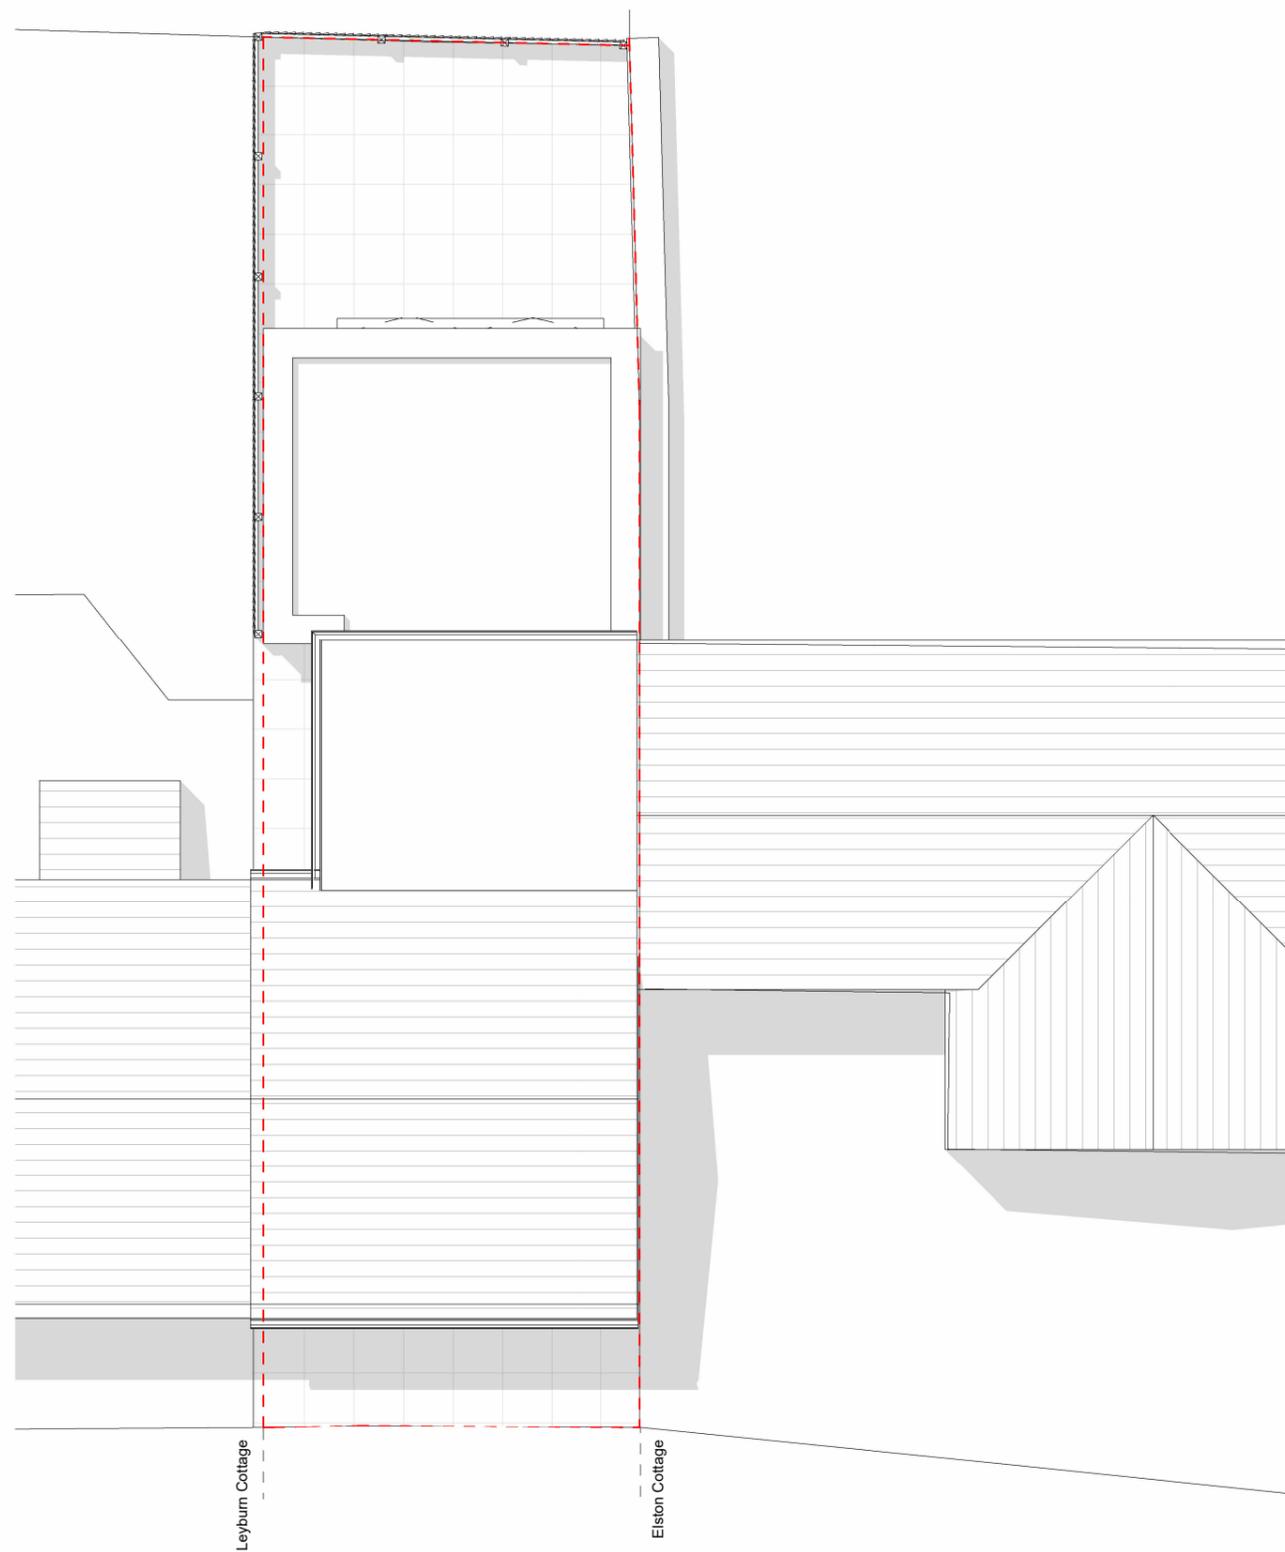

1

Proposed Site Plan

1 : 100

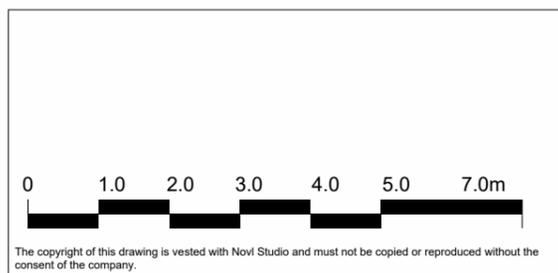

Rev.	Description	Date	Drawn	Chk.

Client
Zacky Longley

Project
Laneside, Scopsley Lane,
Dewsbury

Drawing Title
Proposed Site Plan

Drawing Status
PLANNING

NOVL

STUDIO

Drawing No.				Revision	
25-010-PL03					
Drawn	Checked	Paper Size	Scale	Date	
AA	AA	A3	1 : 100	29.08.25	