



1 01 - Ground Floor - Existing
1 : 100

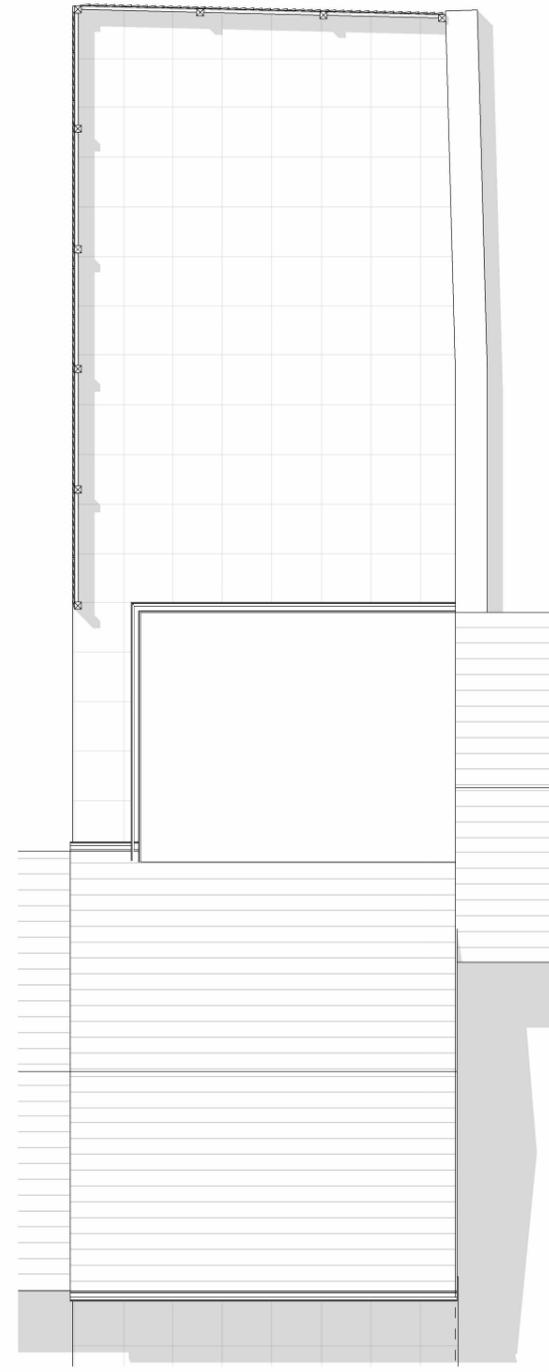

3 03 - Roof Plan - Existing
1 : 100

 

The copyright of this drawing is vested with Novl Studio and must not be copied or reproduced without the consent of the company.

Rev.	Description	Date	Drawn	Chk.

Client
Zacky Longley

Project
Laneside, Scopsley Lane,
Dewsbury

Drawing Title
Existing Floor Plans

Drawing Status
PLANNING



Drawing No. 25-010-PL11				Revision
Drawn AA	Checked AA	Paper Size A3	Scale 1 : 100	Date 29.08.25