



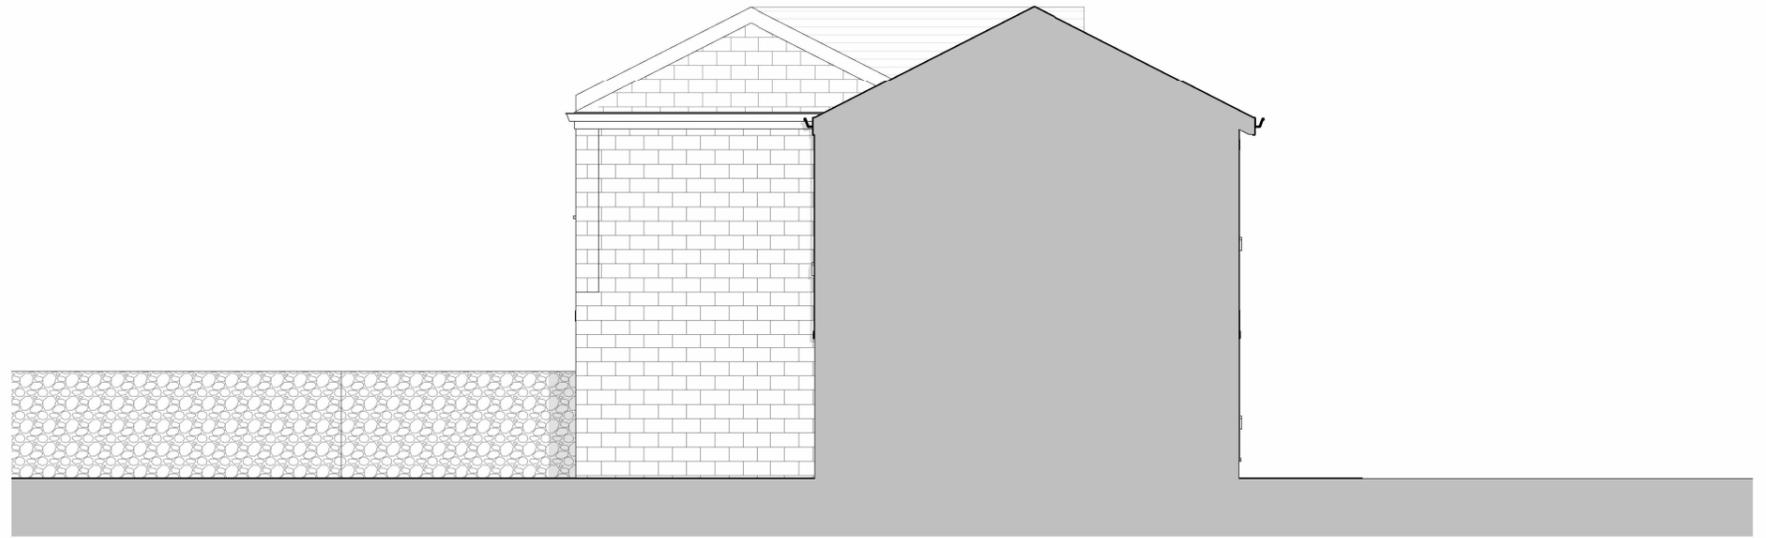

1 East Elevation - Existing
1 : 100

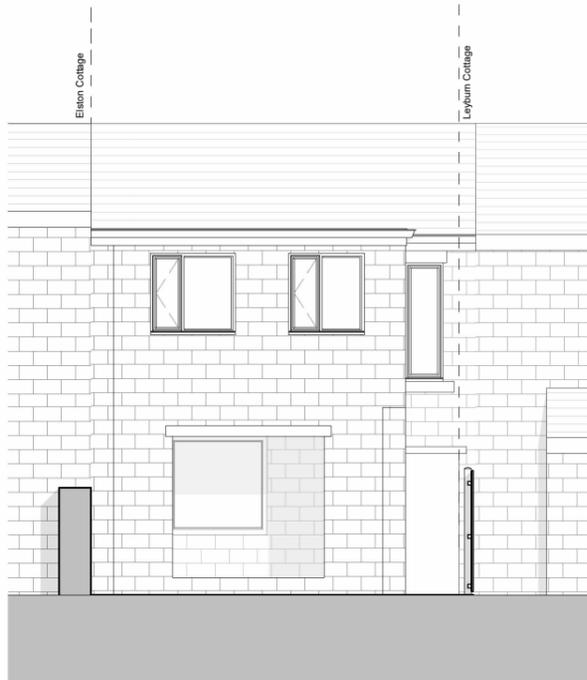


2 South Elevation - Existing
1 : 100



3 West Elevation - Existing
1 : 100



4 North Elevation - Existing
1 : 100

 

The copyright of this drawing is vested with Novl Studio and must not be copied or reproduced without the consent of the company.

Rev.	Description	Date	Drawn	Chk.

Client
Zacky Longley

Project
Laneside, Scopsley Lane,
Dewsbury

Drawing Title
Existing Elevations

Drawing Status
PLANNING

NOVL
STUDIO

Drawing No.				Revision	
25-010-PL12					
Drawn	Checked	Paper Size	Scale	Date	
AA	AA	A3	1 : 100	29.08.25	