


1 01 - Ground Floor - Proposed  
1 : 100



3 03 - Roof Plan - Proposed  
1 : 100

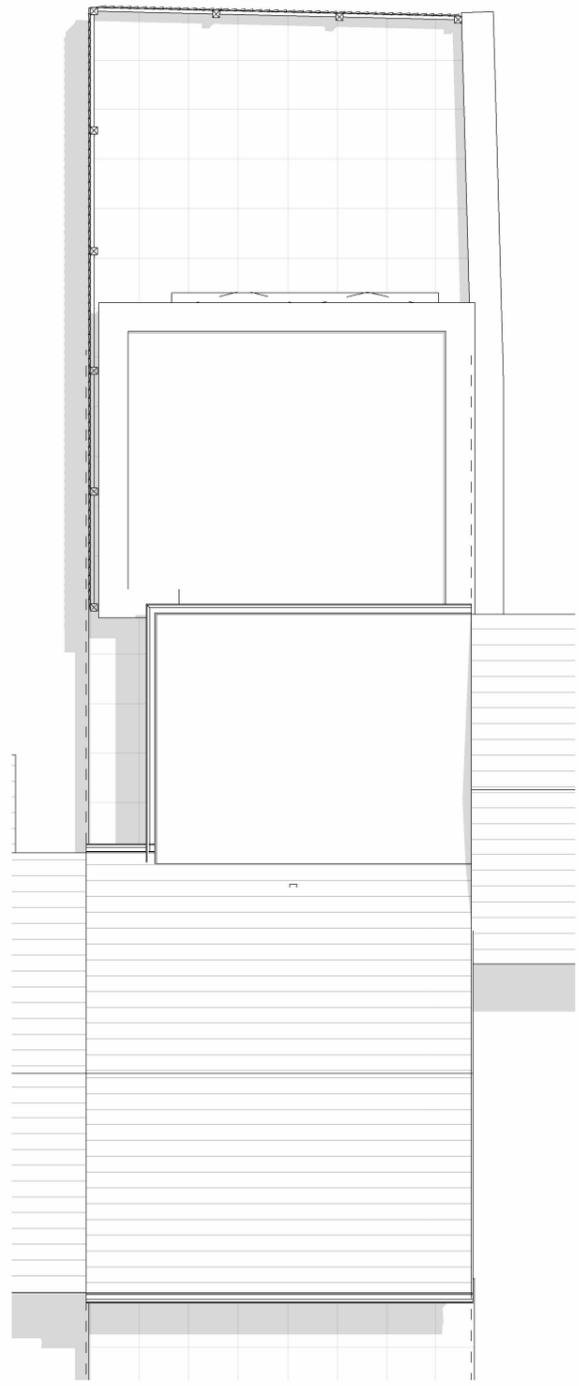

The copyright of this drawing is vested with Novl Studio and must not be copied or reproduced without the consent of the company.

Rev.	Description	Date	Drawn	Chk.

Client  
Zacky Longley

Project  
Laneside, Scopsley Lane,  
Dewsbury

Drawing Title  
Proposed Floor Plans

Drawing Status  
**PLANNING**



Drawing No. 25-010-PL21				Revision
Drawn AA	Checked AA	Paper Size A3	Scale 1 : 100	Date 29.08.25