


FLOOR PLAN 1:100




FRONT ELEVATION 1:100

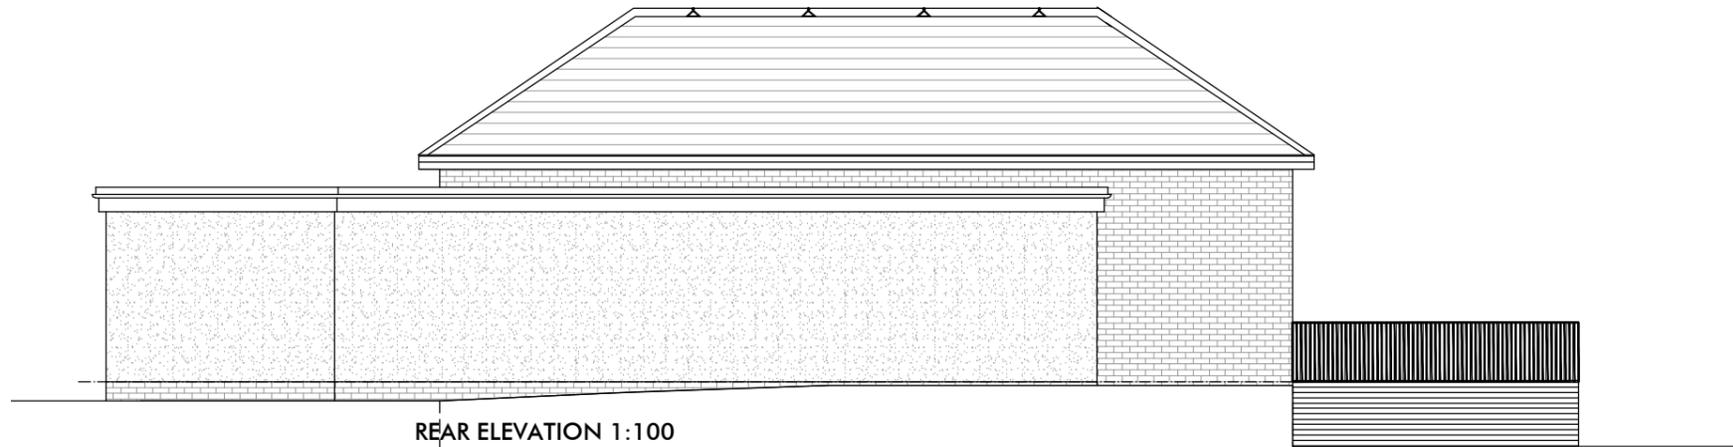

REAR ELEVATION 1:100



SIDE ELEVATION 1:100

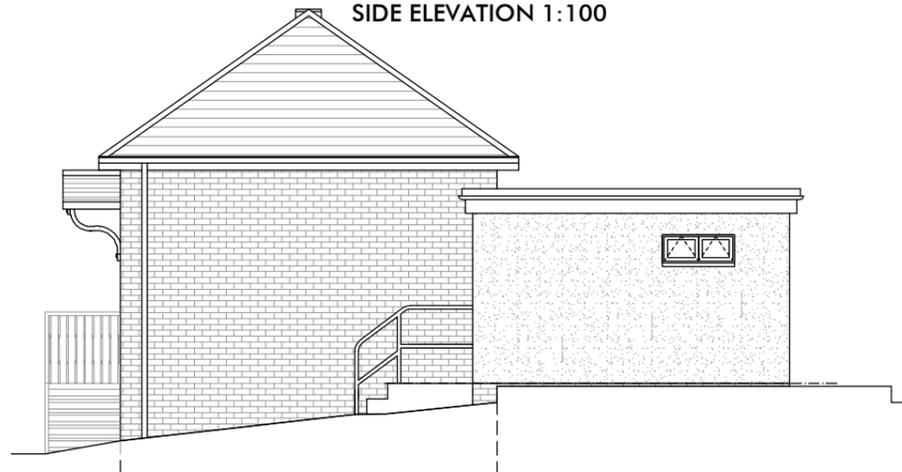

SIDE ELEVATION 1:100

REV: DATE: DESC:



The Nook
Lingwell Gate Lane
Loffhouse
Wakefield
WF3 3JU

T: 01924 835600
M: 07767 774257

W: www.sk-design.co.uk
E: info@sk-design.co.uk

CLIENT: HOPTON MILLS CRICKET CLUB

PROJECT: 18 WOODBOTTOM
MIRFIELD
WF14 8HG

DRAWING TITLE: AS PROPOSED

PROJECT REF: 2025-121

DRAWING NO: 200 REVISION: -

SCALE: AS SHOWN @ A3 DATE: SEP 2025