


FLOOR PLAN 1:100




FRONT ELEVATION 1:100

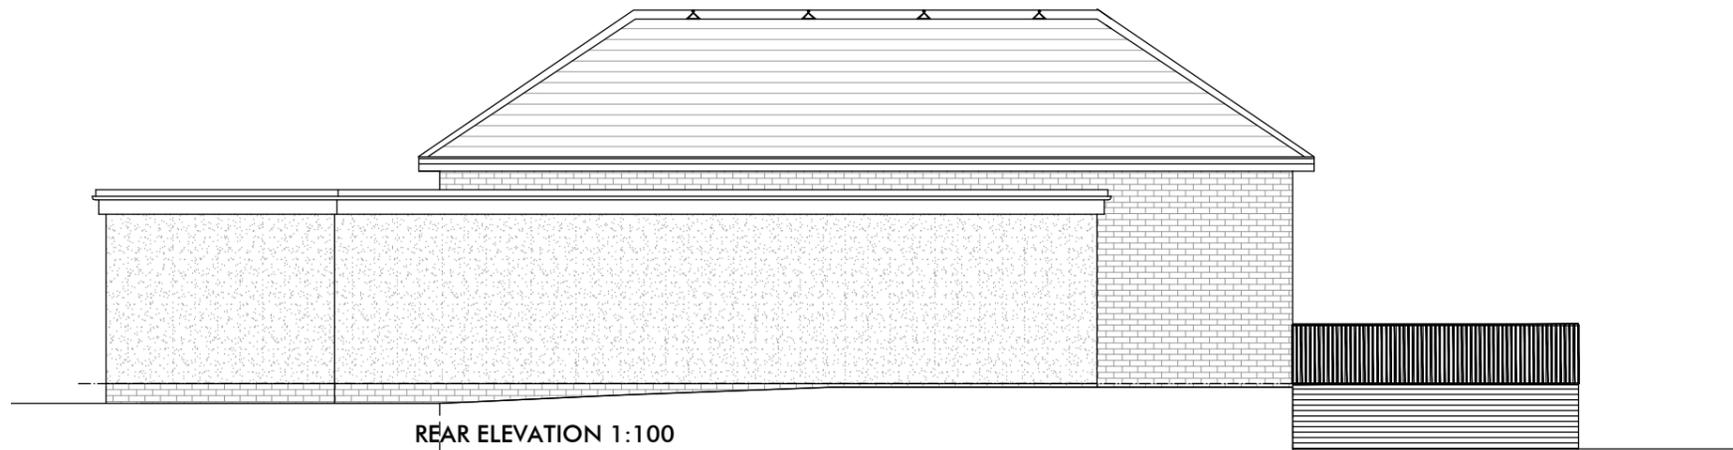

REAR ELEVATION 1:100



SIDE ELEVATION 1:100

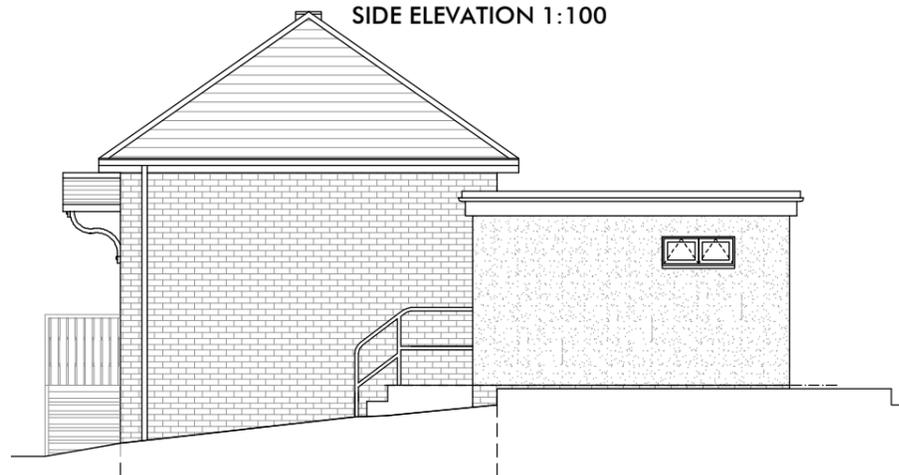

SIDE ELEVATION 1:100

REV:      DATE:      DESC:



The Nook  
Lingwell Gate Lane  
Loffhouse  
Wakefield  
WF3 3JU

T: 01924 835600  
M: 07767 774257

W: [www.sk-design.co.uk](http://www.sk-design.co.uk)  
E: [info@sk-design.co.uk](mailto:info@sk-design.co.uk)

WORKING IN PARTNERSHIP WITH & BASED ON ORIGINAL DESIGNS BY

**ORANGE DESIGN STUDIO.**

ARCHITECTURAL PRACTICE

[hello@orangedesignstudio.co.uk](mailto:hello@orangedesignstudio.co.uk)  
59A, Huddersfield Road, Mirfield, WF14 8AA

[orangedesignstudio.co.uk](http://orangedesignstudio.co.uk)  
01924 650930

CLIENT: HOPTON MILLS CRICKET CLUB

PROJECT: 18 WOODBOTTOM  
MIRFIELD  
WF14 8HG

DRAWING TITLE: AS PROPOSED

PROJECT REF: 2025-121

DRAWING NO: 200      REVISION: -

SCALE: AS SHOWN @ A3      DATE: SEP 2025