





West Elevation
(rear)

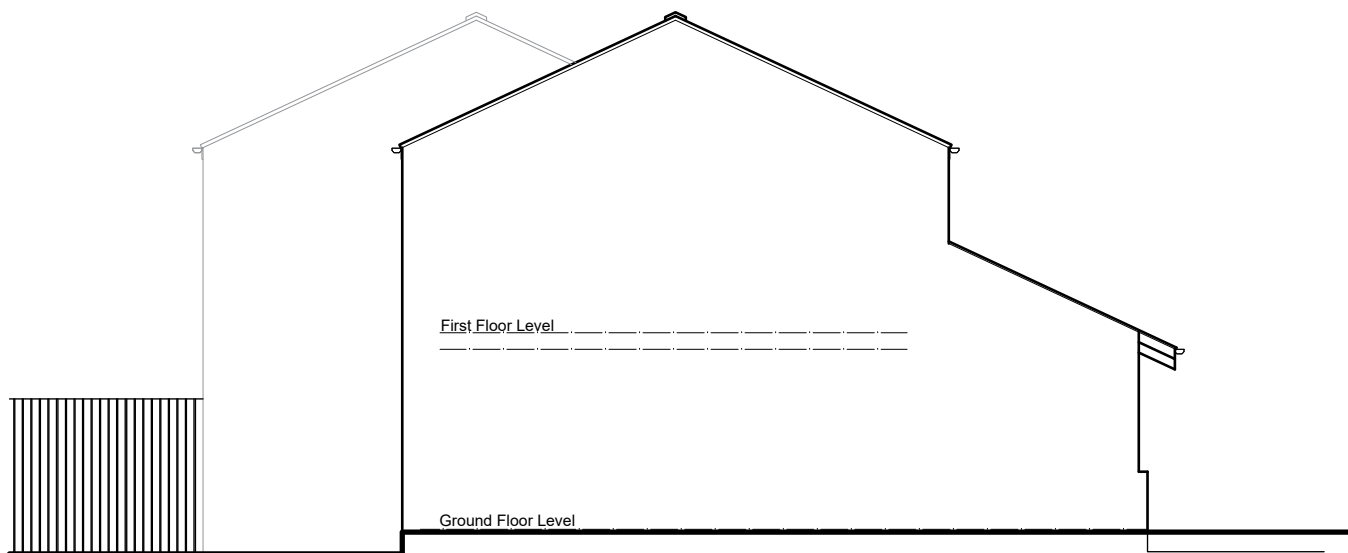


South Elevation
(side)




East Elevation
(front)

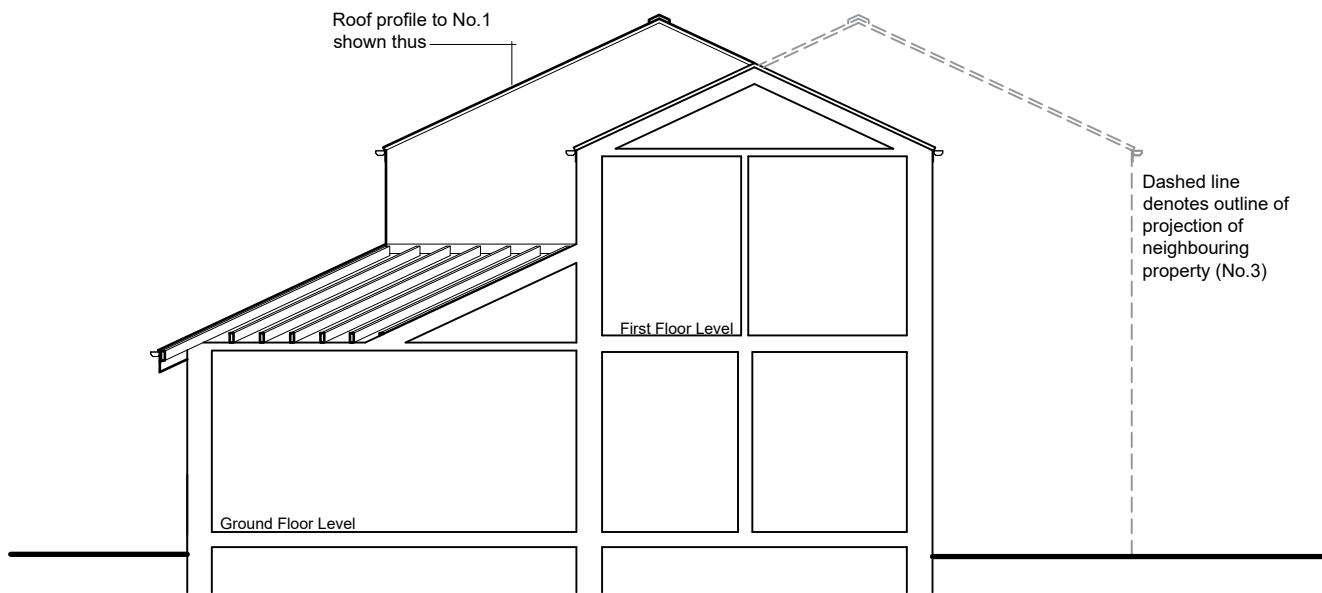


North Sectional Elevation
(side (party wall))

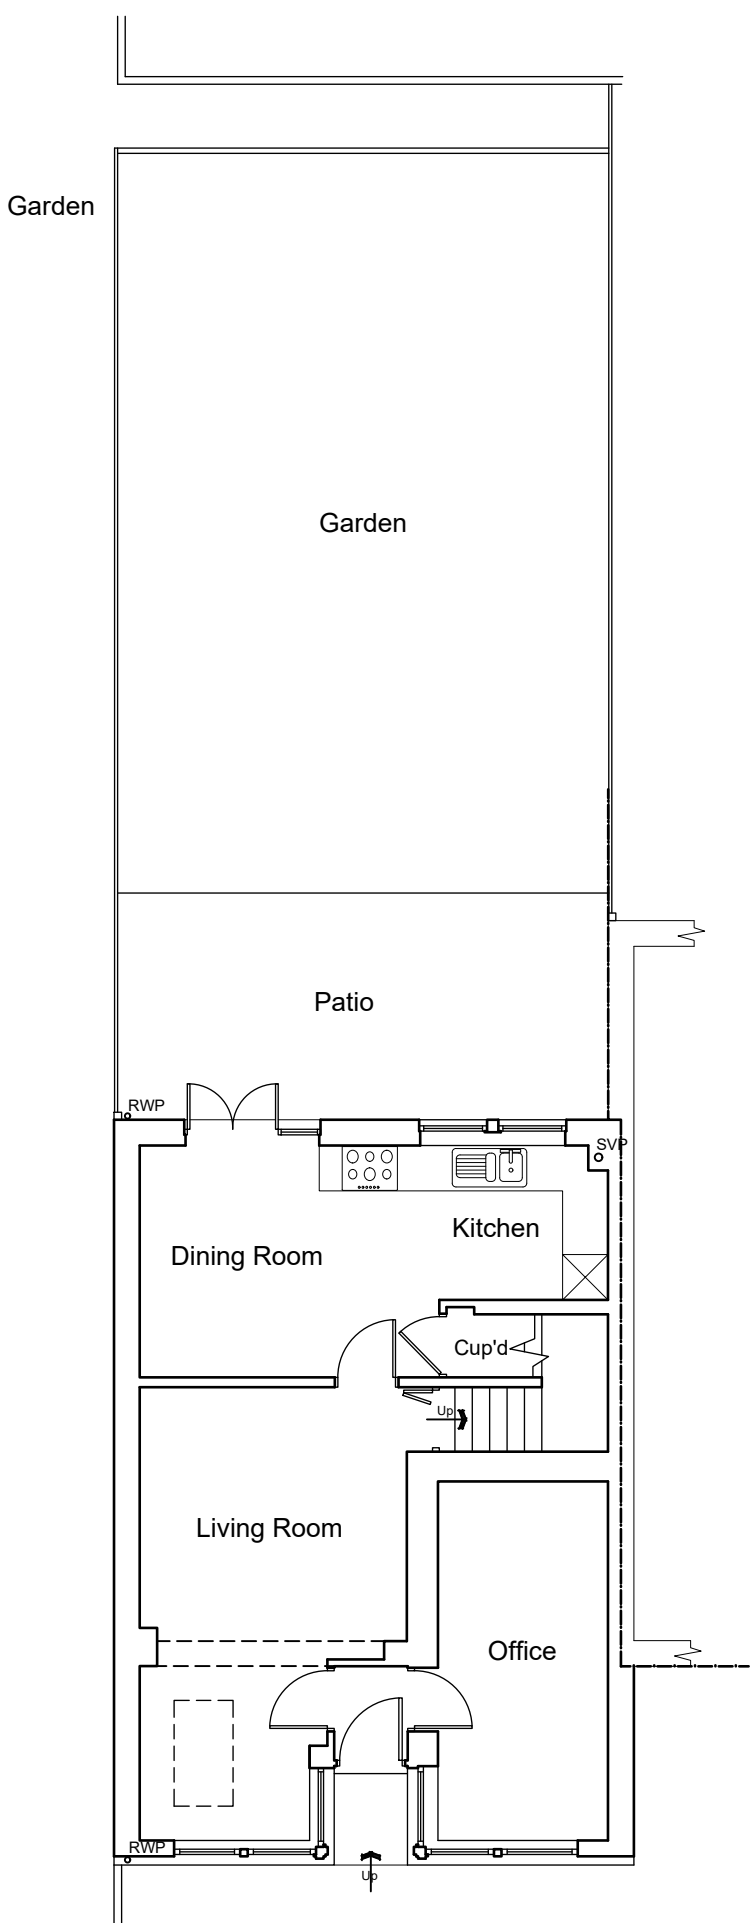

Ground Floor Plan

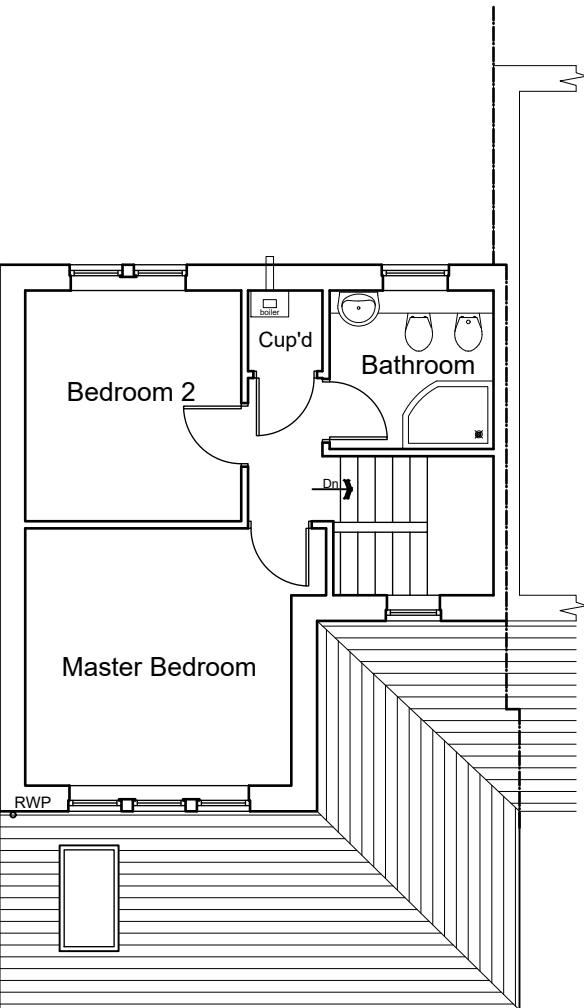

First Floor Plan

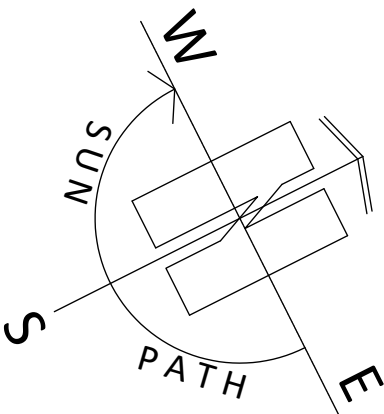

ARCHITECTURE | PLANNING | DESIGN

Malkin Farm
Brow Lane
Holmfirth
HD9 2RJ
07946872499
paul@paulmatthewsarchitectural.co.uk
www.paulmatthewsarchitectural.co.uk

Company Registration Number: 09898149 – Company
Registered in England and Wales

Project
Erection of Single Storey Rear Extension and
Alterations to Dwelling at 2 Paris Mews, Scholes,
Holmfirth, HD9 1QU.
Client

J Greenway & S Spencer

Drawing Title/Issue

General Arrangement as Existing

scale date sheet size dwg. no.
1:100 09/2025 A2 25/1240/03a