



WEST ELEVATION
1:100




SOUTH ELEVATION
1:100




EAST ELEVATION
1:100



NORTH ELEVATION
1:100

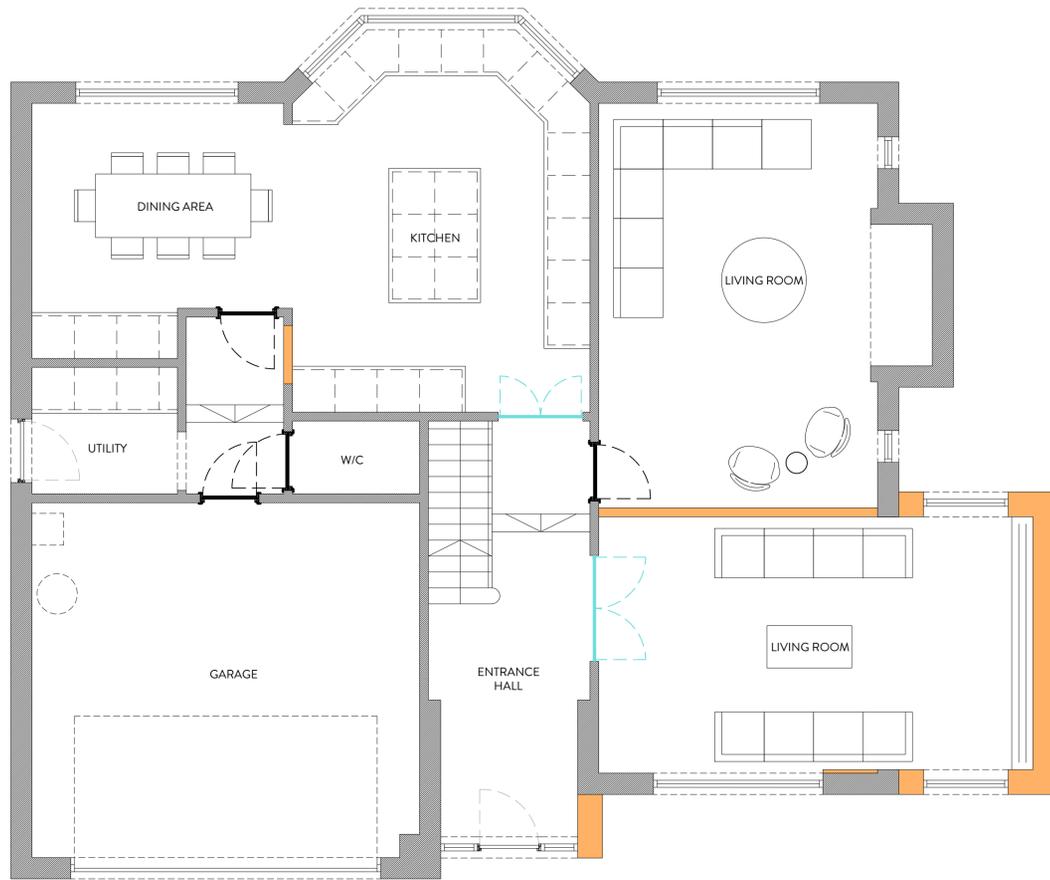

GROUND FLOOR PLAN
1:50

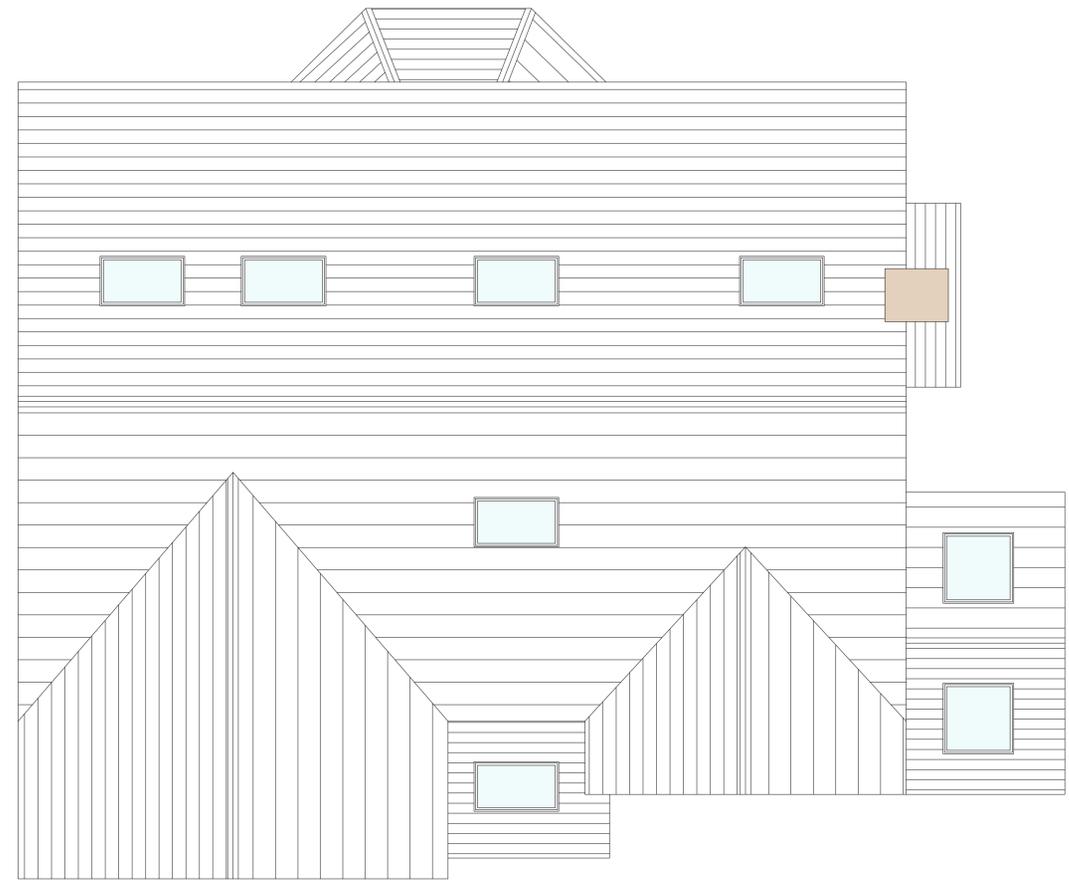

ROOF PLAN
1:50



REVISION	DESCRIPTION	DATE	NOTES

PLANNING DRAWING		PROJECT TITLE SUNNYBANK WOODS	
ORANGE DESIGN STUDIO. ARCHITECTURAL PRACTICE		DRAWING TITLE PROPOSED GA	
SCALE 1:100	DRAWN EG	CHECKED JH	PROJECT REFERENCE ODS 25/1062
hello@orangedesignstudio.co.uk 59A, Huddersfield Road, Mirfield, WF14 8AA	PAPER SIZE A1	DATE 05/09/25	REVISION /
01924 650930	CLIENT	MR NAZIR	
COPYRIGHT © ORANGE DESIGN STUDIO LIMITED			