



WEST ELEVATION
1:100




SOUTH ELEVATION
1:100




EAST ELEVATION
1:100



NORTH ELEVATION
1:100

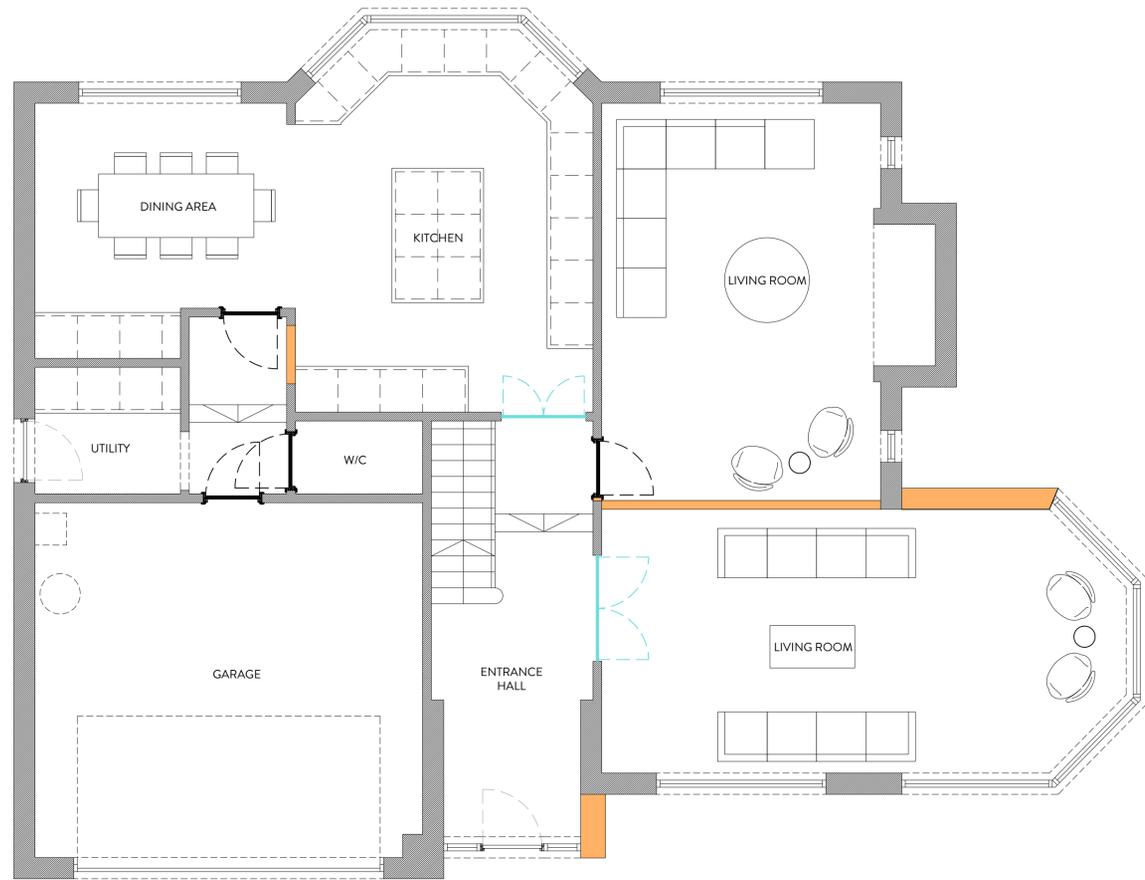

GROUND FLOOR PLAN
1:50

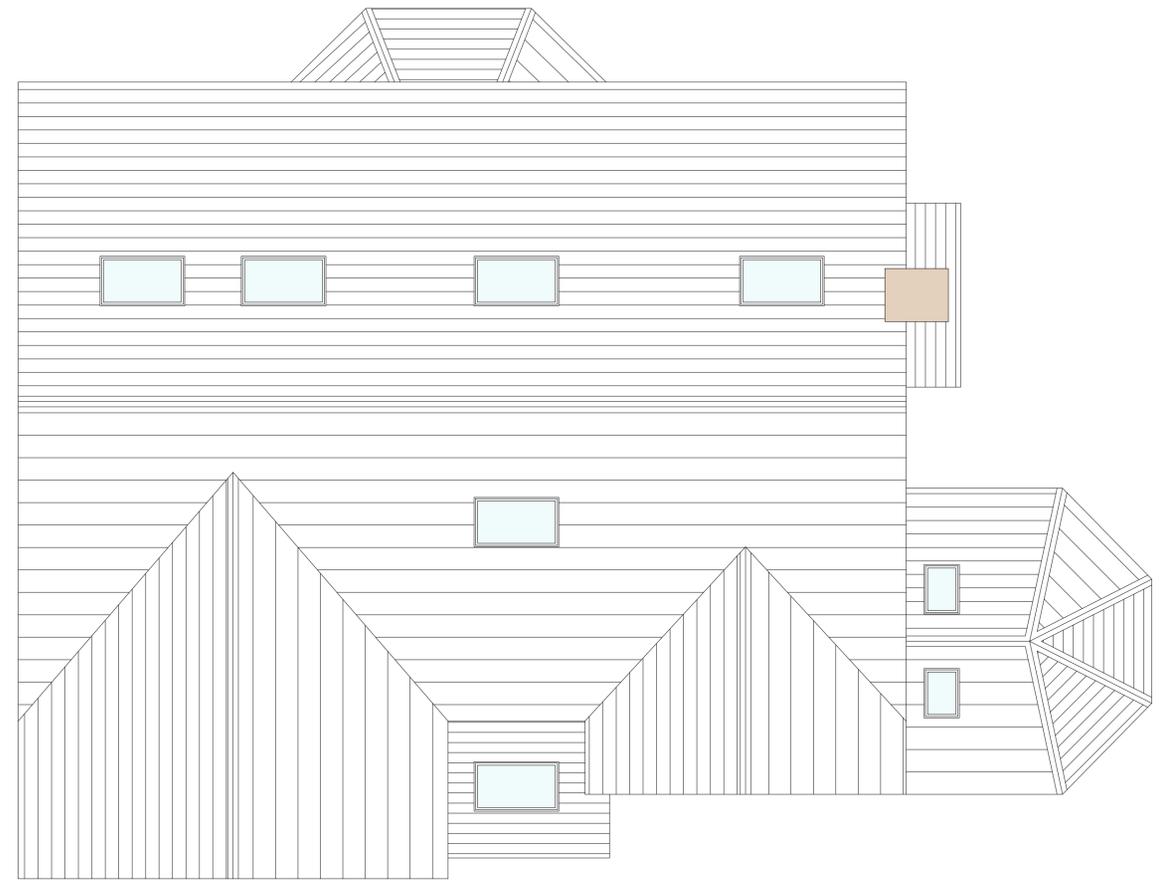

ROOF PLAN
1:50



REVISION	DESCRIPTION	DATE	NOTES
A	ALTERATIONS TO CLIENTS COMMENTS	20/10/25	

PLANNING DRAWING ORANGE DESIGN STUDIO. ARCHITECTURAL PRACTICE hello@orangedesignstudio.co.uk 59A, Huddersfield Road, Mirfield, WF14 8AA 01924 650930		PROJECT TITLE SUNNYBANK WOODS DRAWING TITLE PROPOSED GA SCALE 1:100 DRAWN EG CHECKED JH DATE 05/09/25 PAPER SIZE A1 DWG NUMBER (20)001 REVISION A PROJECT REFERENCE ODS 25/1062 CLIENT MR NAZIR	
<small>COPYRIGHT © ORANGE DESIGN STUDIO LIMITED</small>			