






photographs - nts

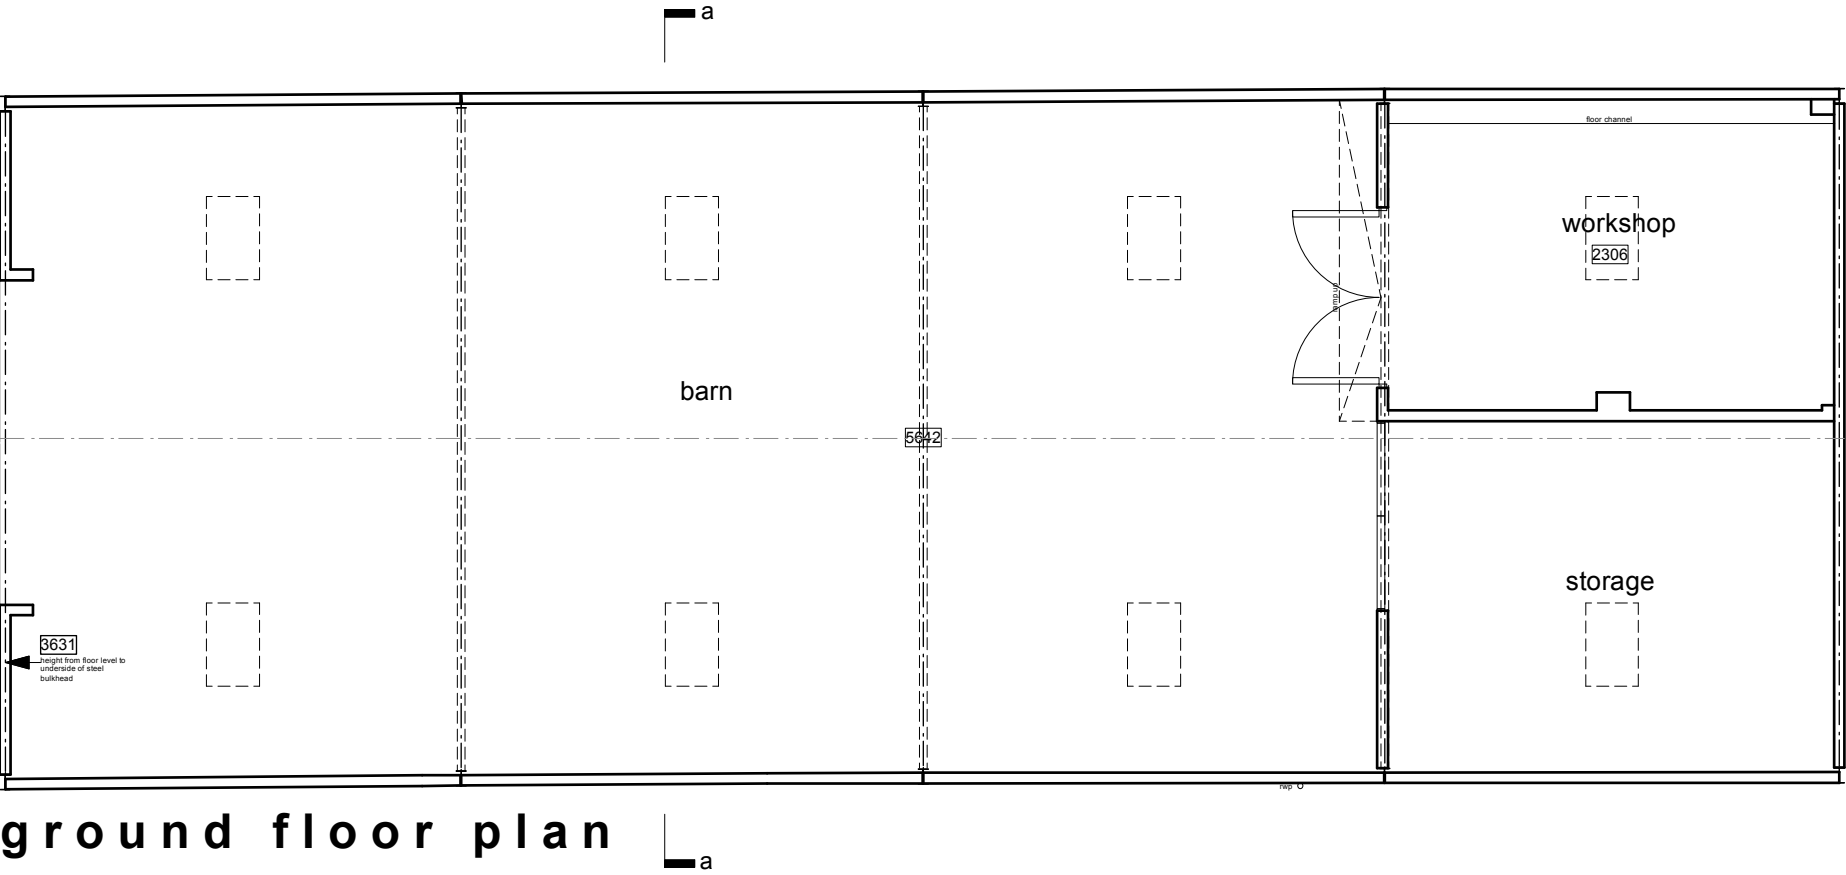


ground floor plan

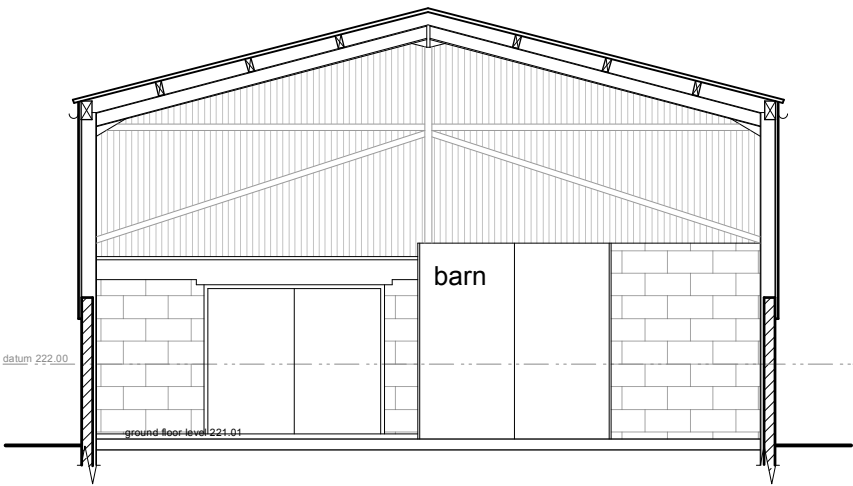


section a-a

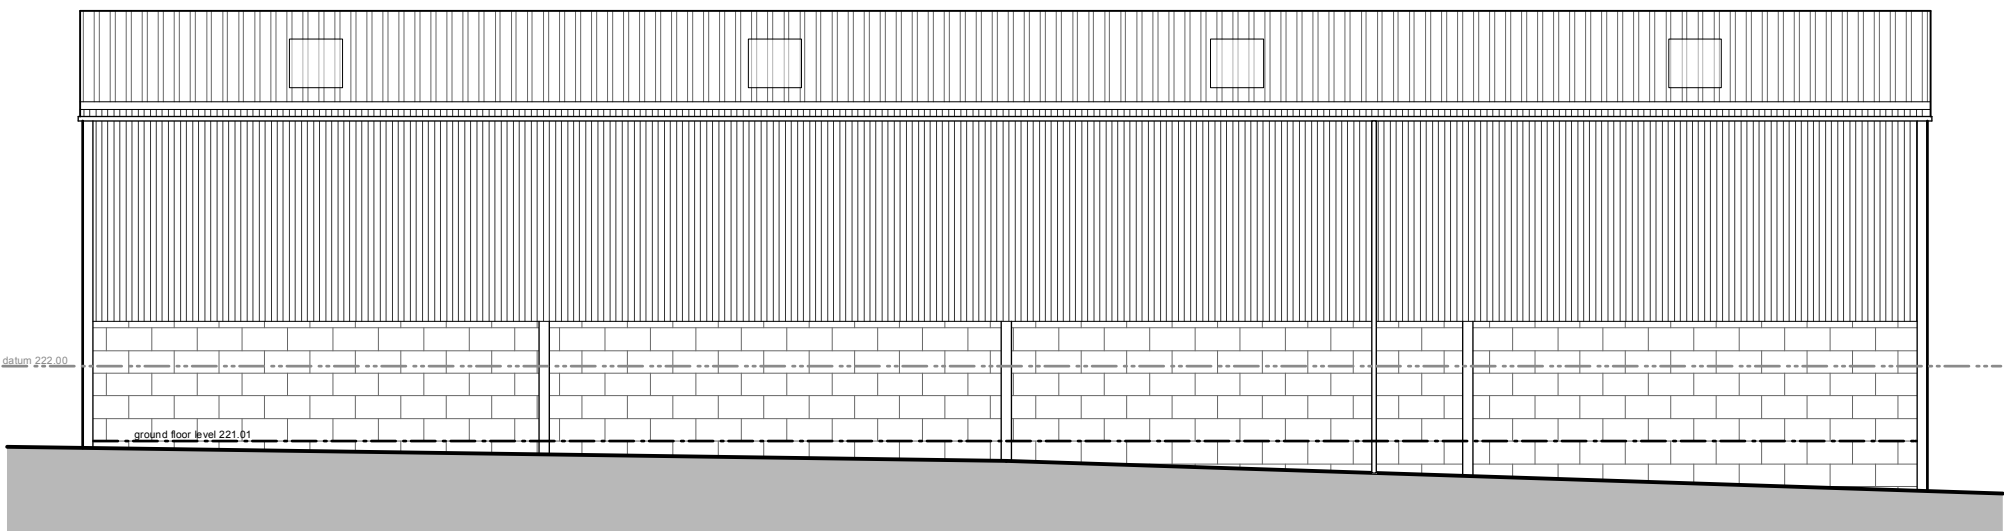

side elevation - north

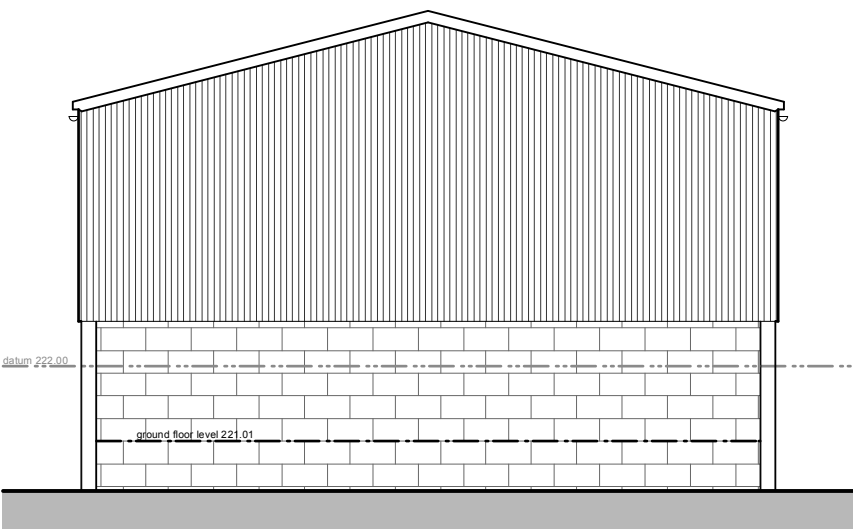


rear elevation - east

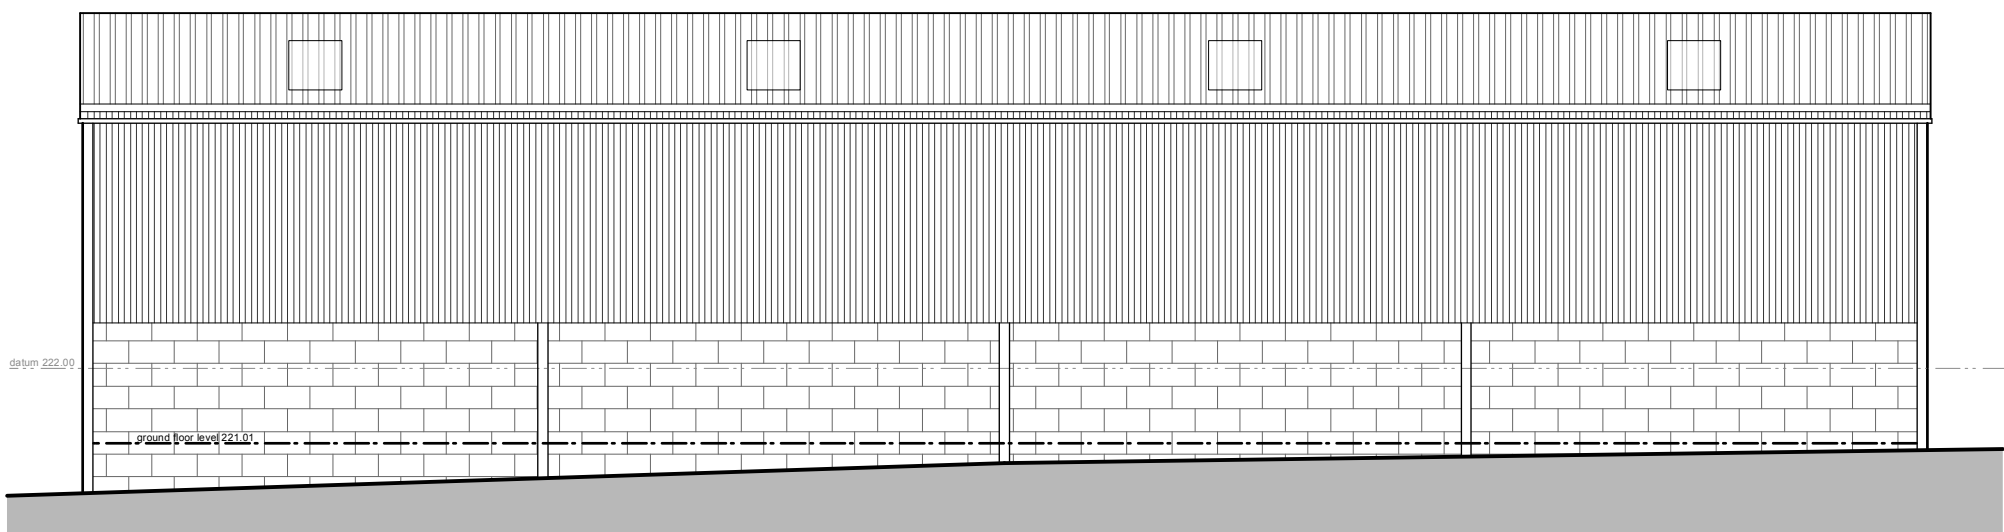


side elevation - south



front elevation - west

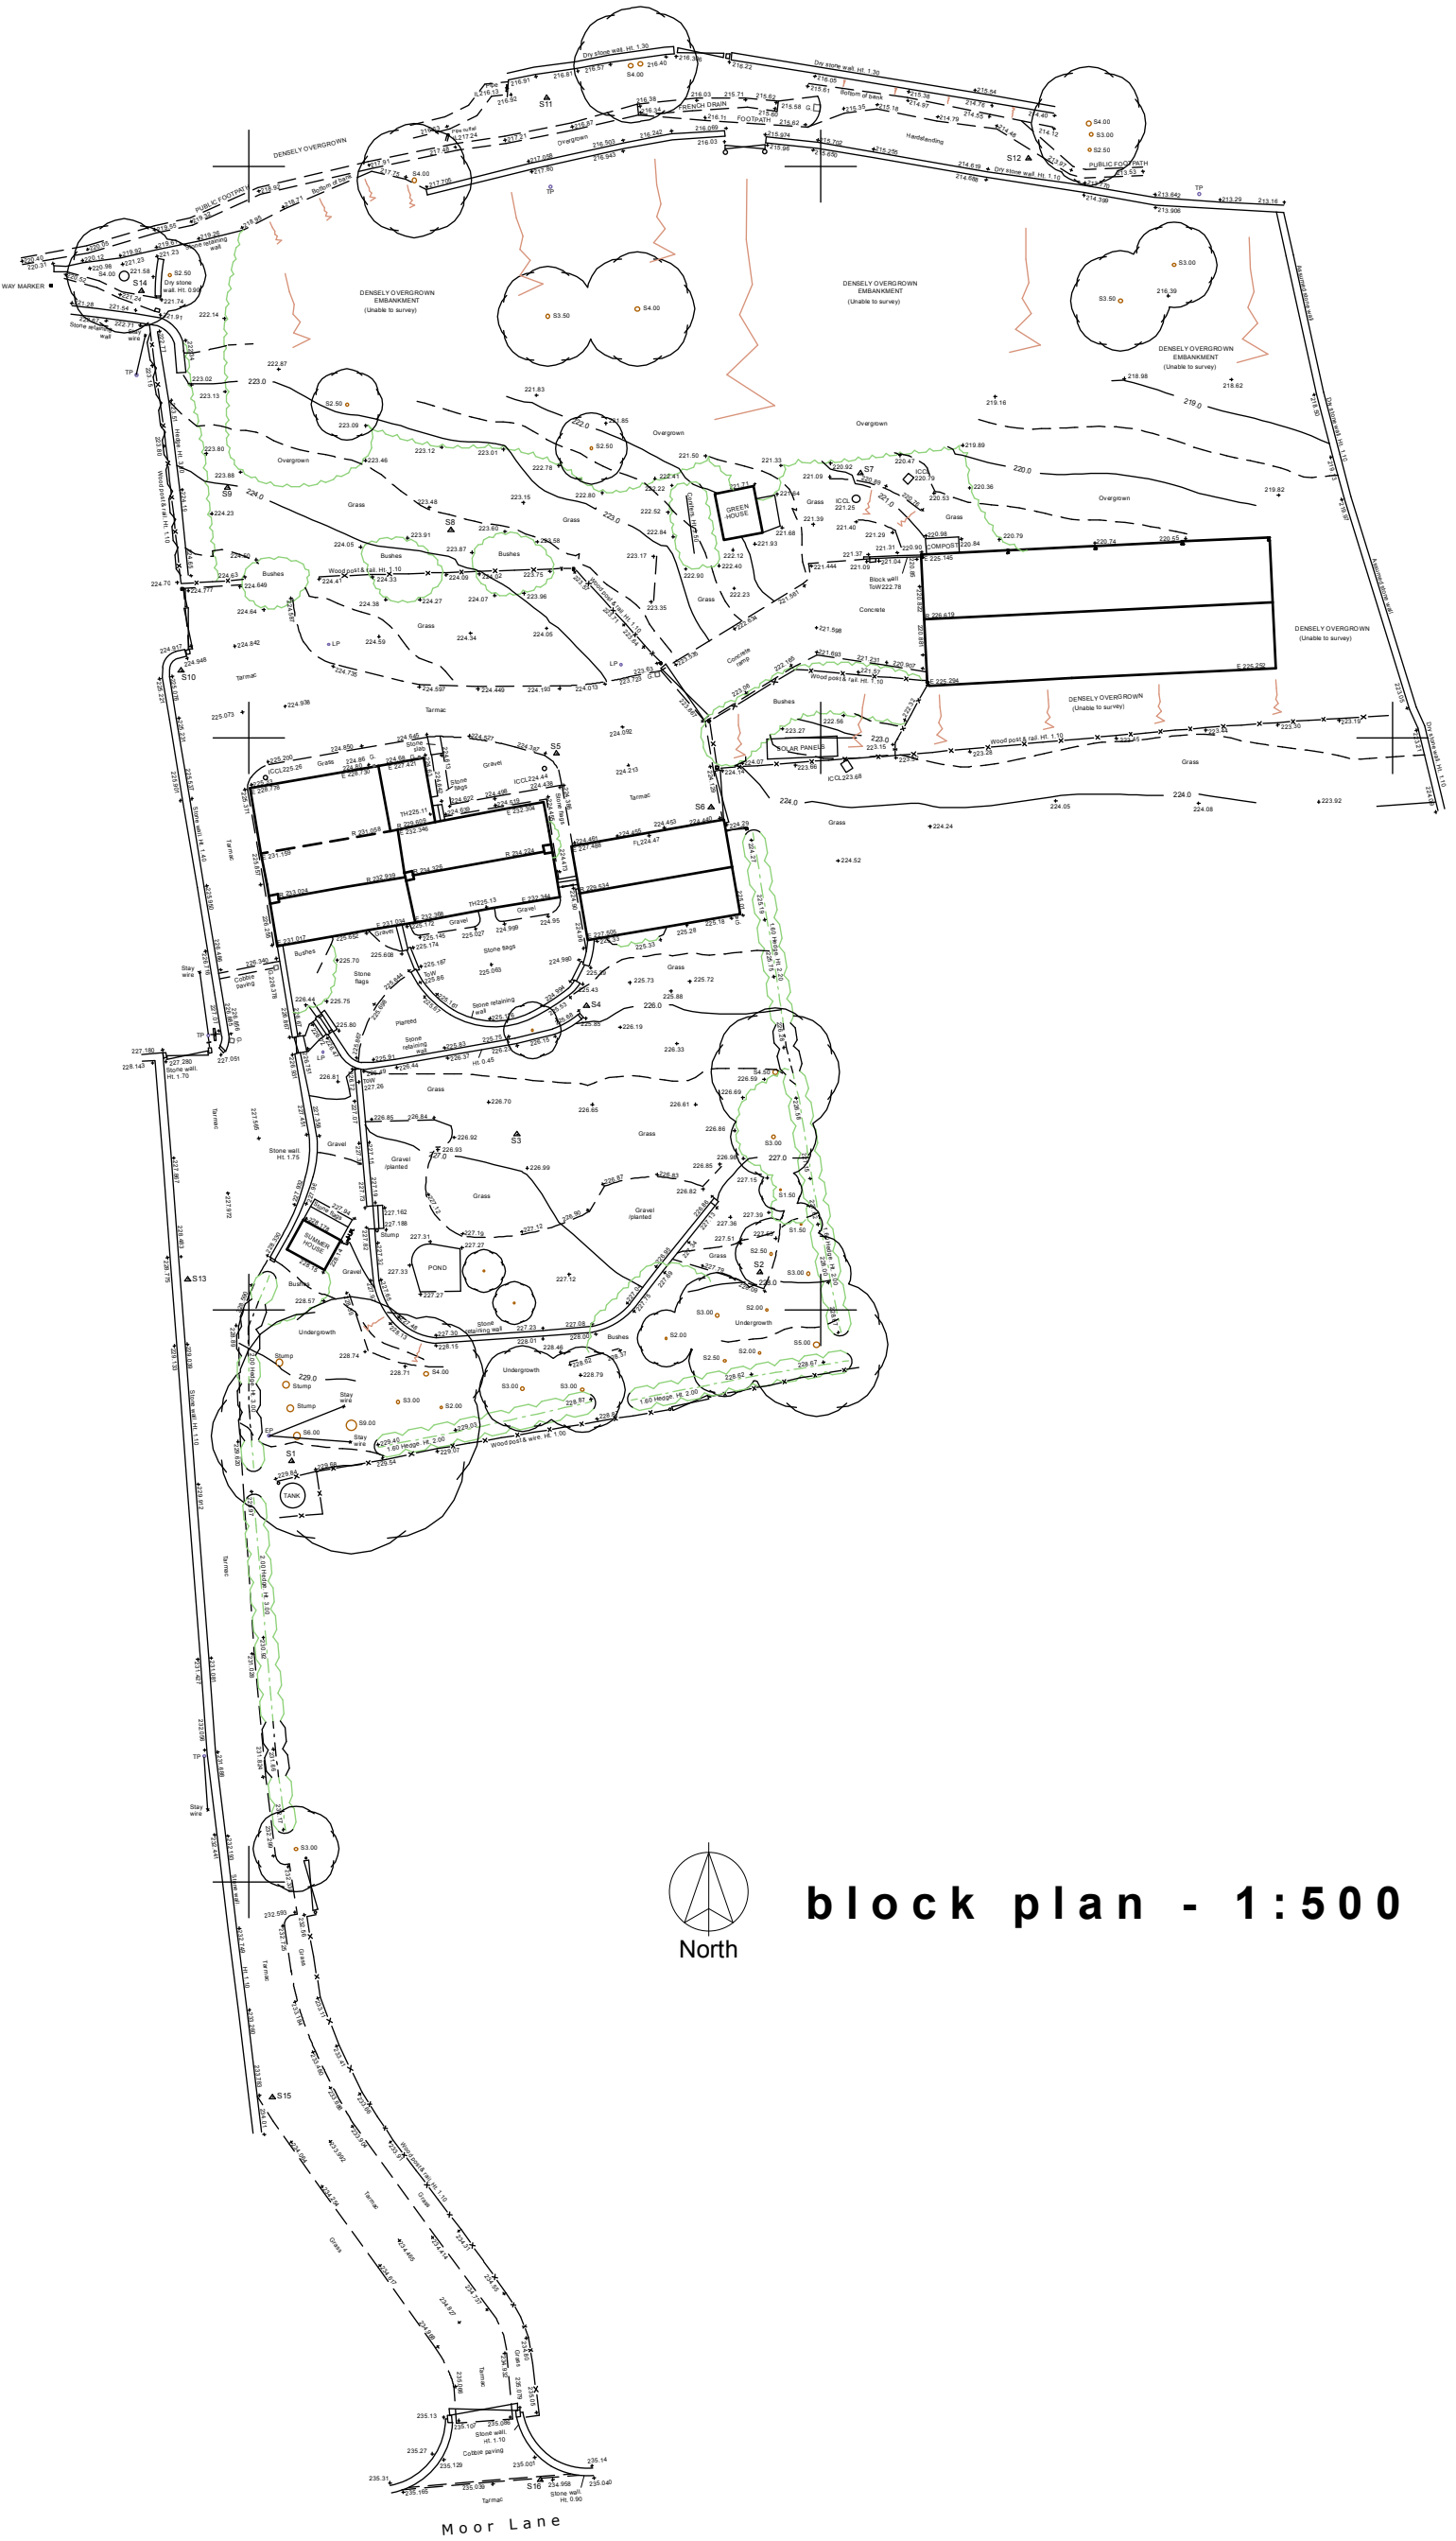

block plan - 1:500

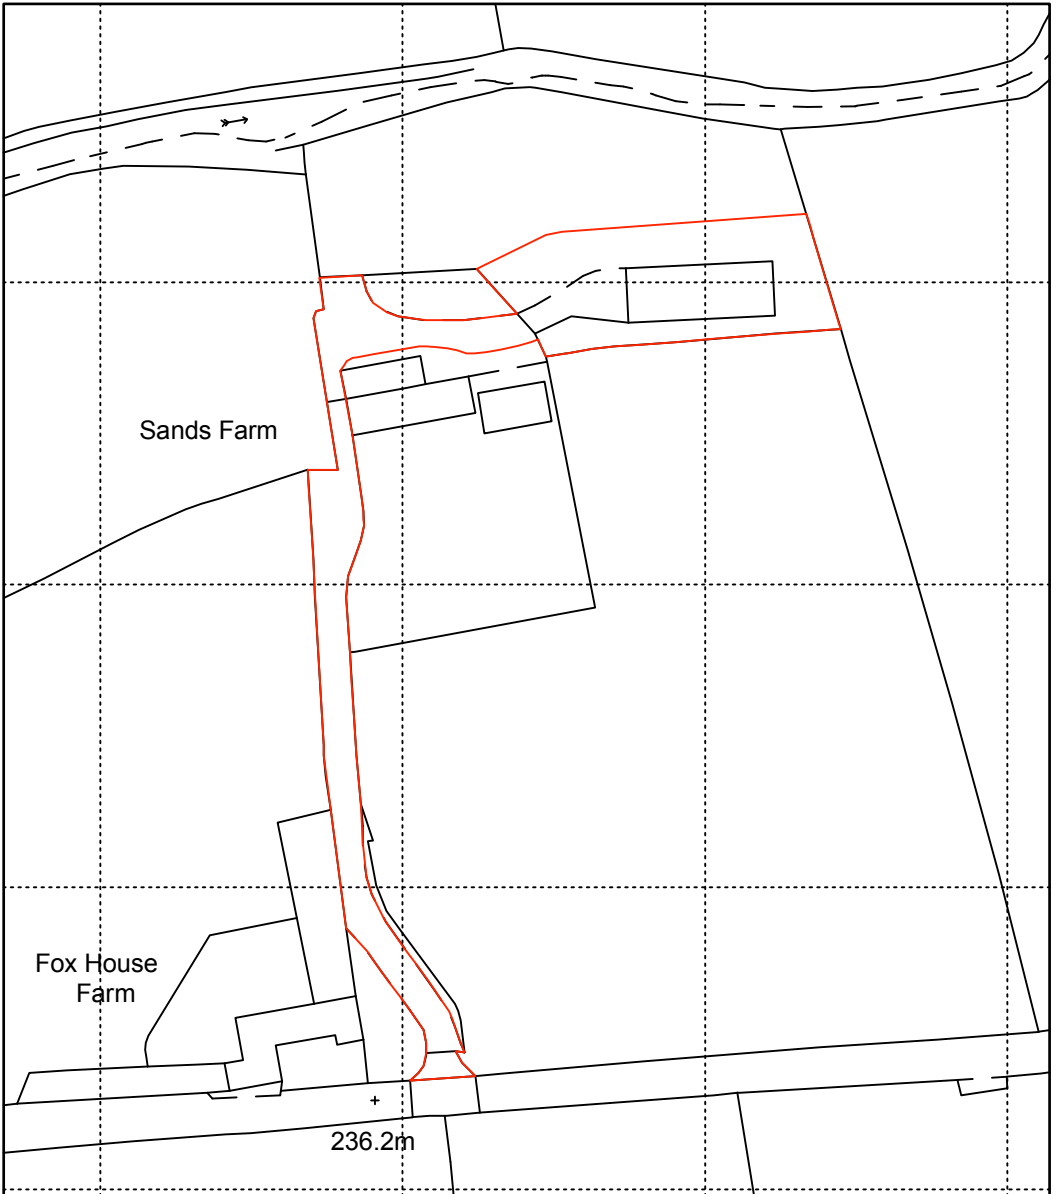

location plan - 1:1250

This drawing has been prepared specifically for the purpose of obtaining Planning Permission and/or Building Regulation Approval. Its suitability for other purposes, without supplementary details and specifications cannot be guaranteed. The Permissions and/or Approvals are beyond the Architects control, and no guarantee that such will be granted is given or to be inferred by reason of the preparation of this drawing. Only figured dimensions are to be used. All dimensions to be checked on site. This drawing together with the design is the property and copyright of the Architect and must not be reproduced without prior written permission.

P01	Drawing originated	26.09.25	JHNG NG
rev.	description	date	drawn



project Proposed change of use and alterations to barn to form a dwelling at Sands Farm, Moor Lane, Netherthong, HD9 3UP for Martin & Alison Clayton

title General arrangement as existing
number 17004D-01-P01
scale 1:100 & 1:500 & 1:1250
size A1

ARCHITECTURE
AND DESIGN

The Old Police Station 16 Bridge Lane Holmfirth HD9 7AN
T: 01484 685411 E: hello@adp-architects.com
W: www.adp-architects.com

RIBA
Chartered Practice