
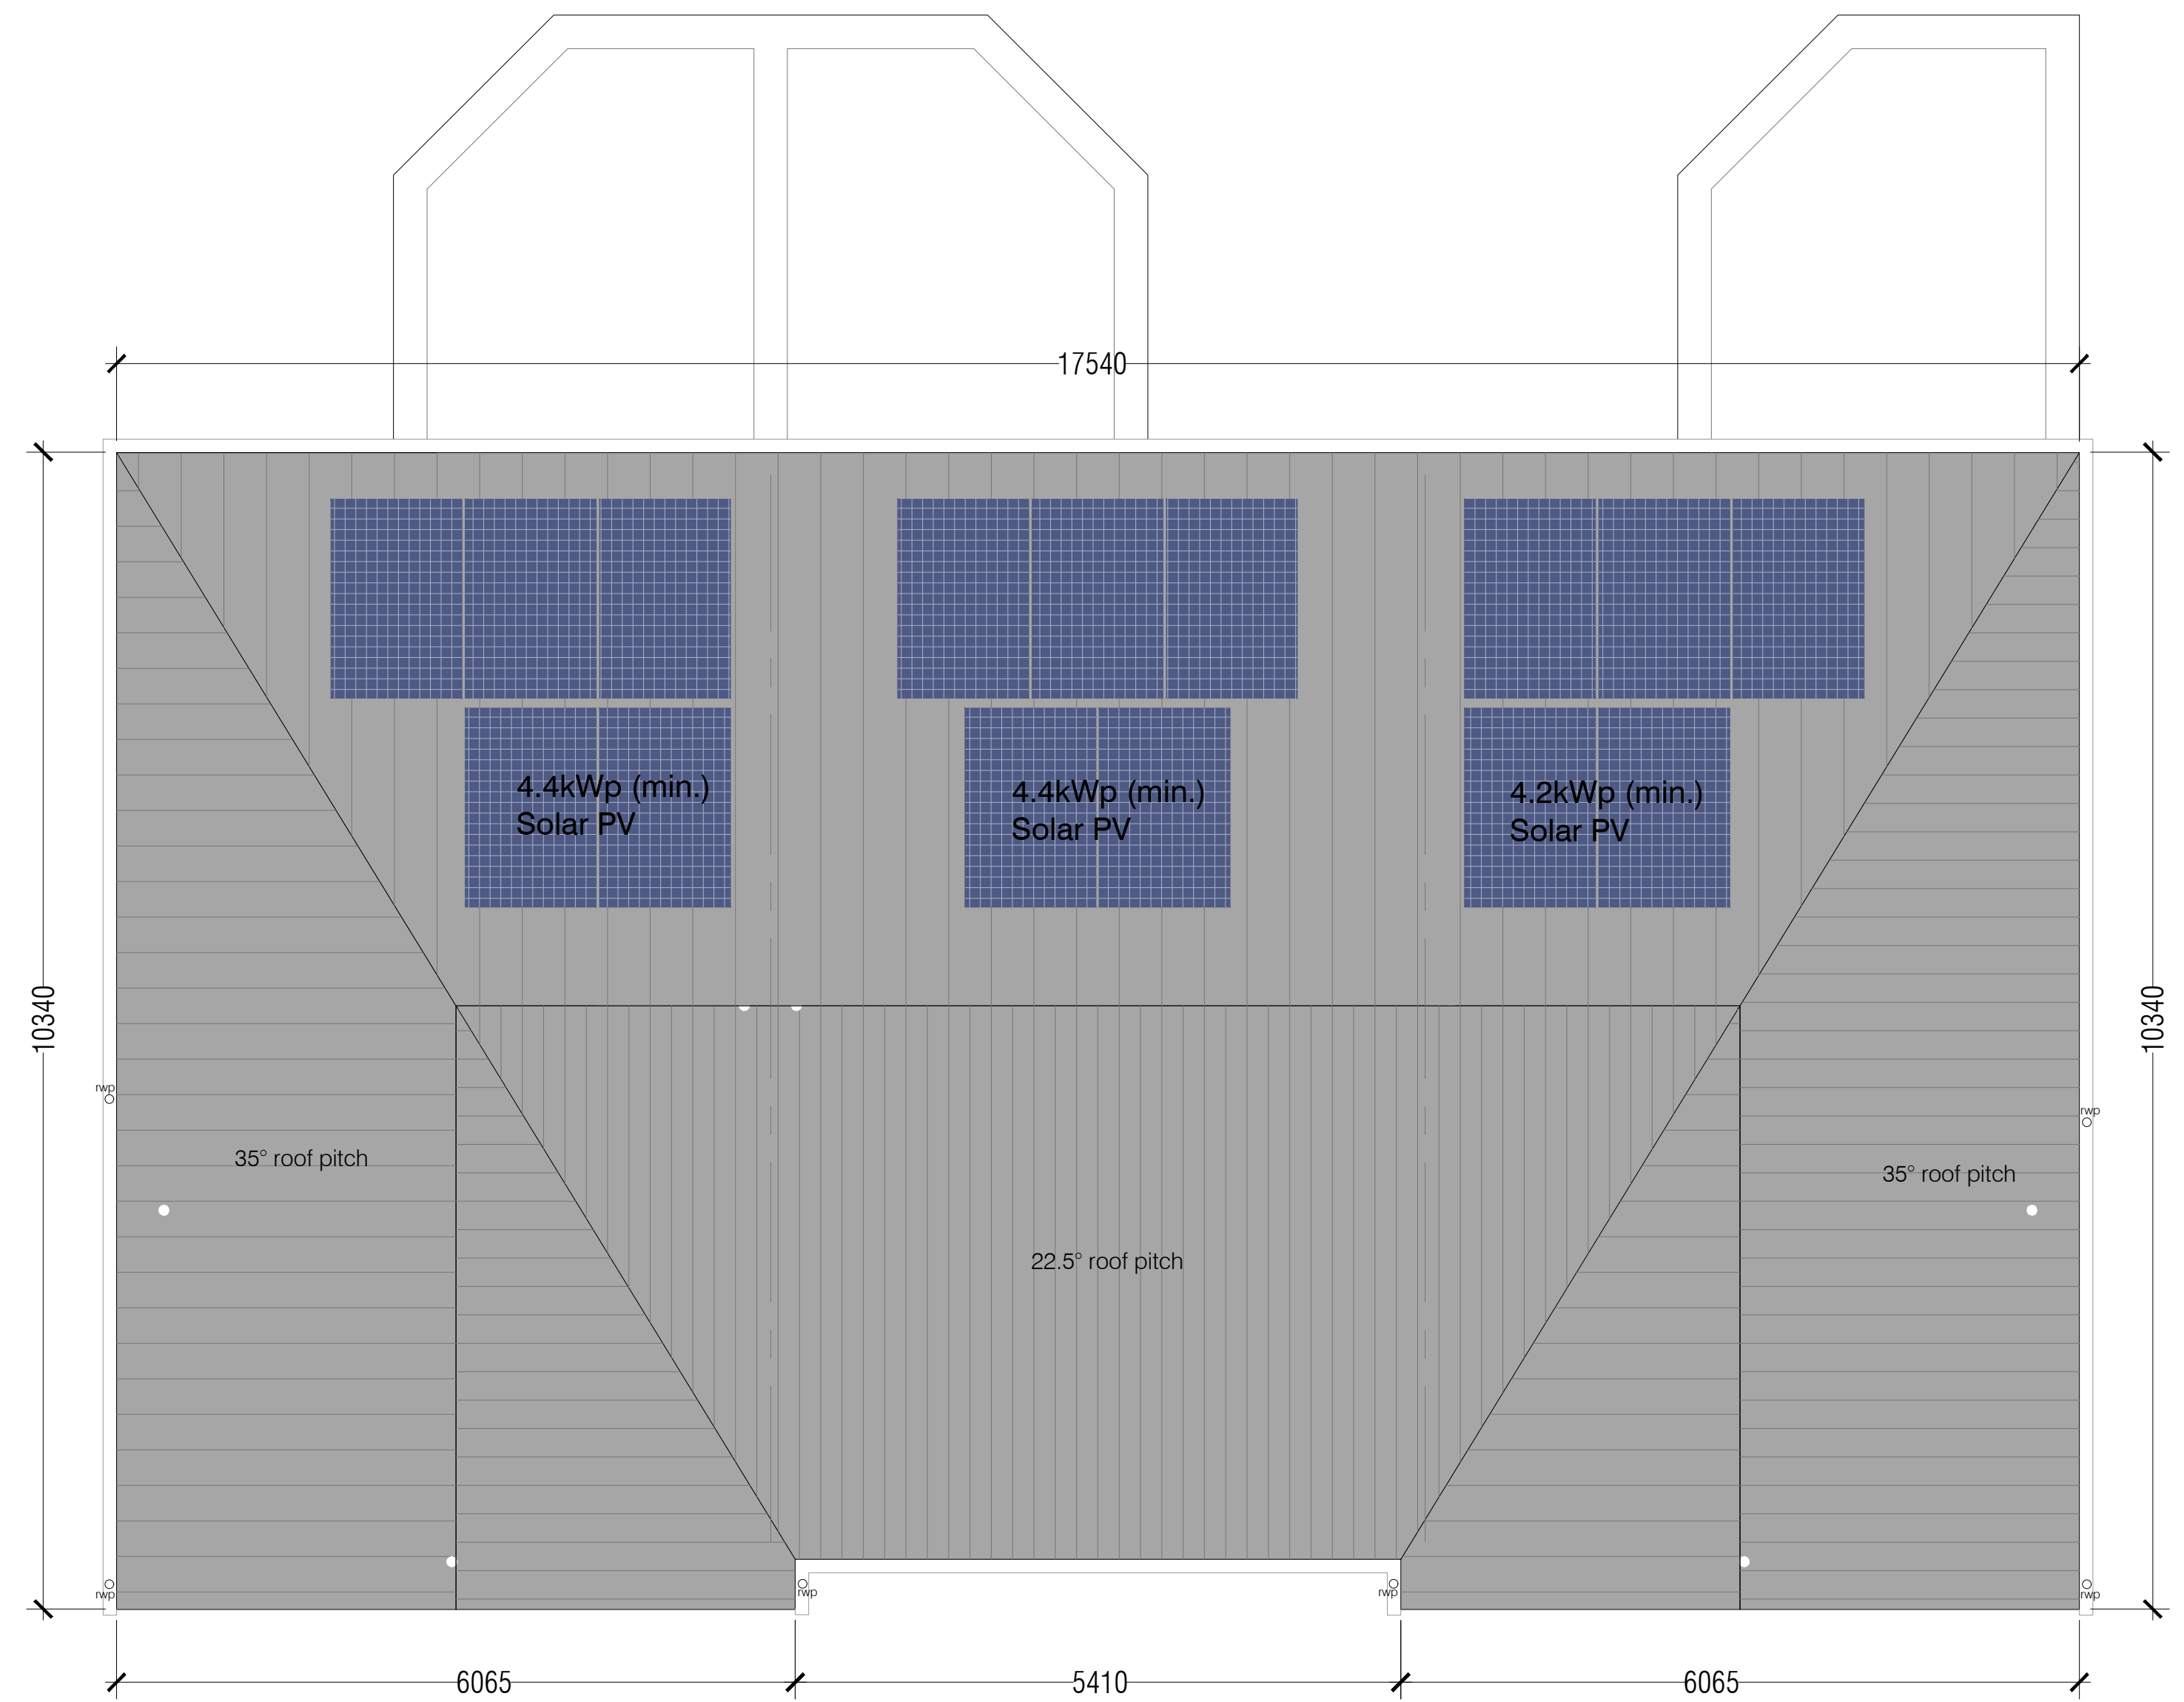
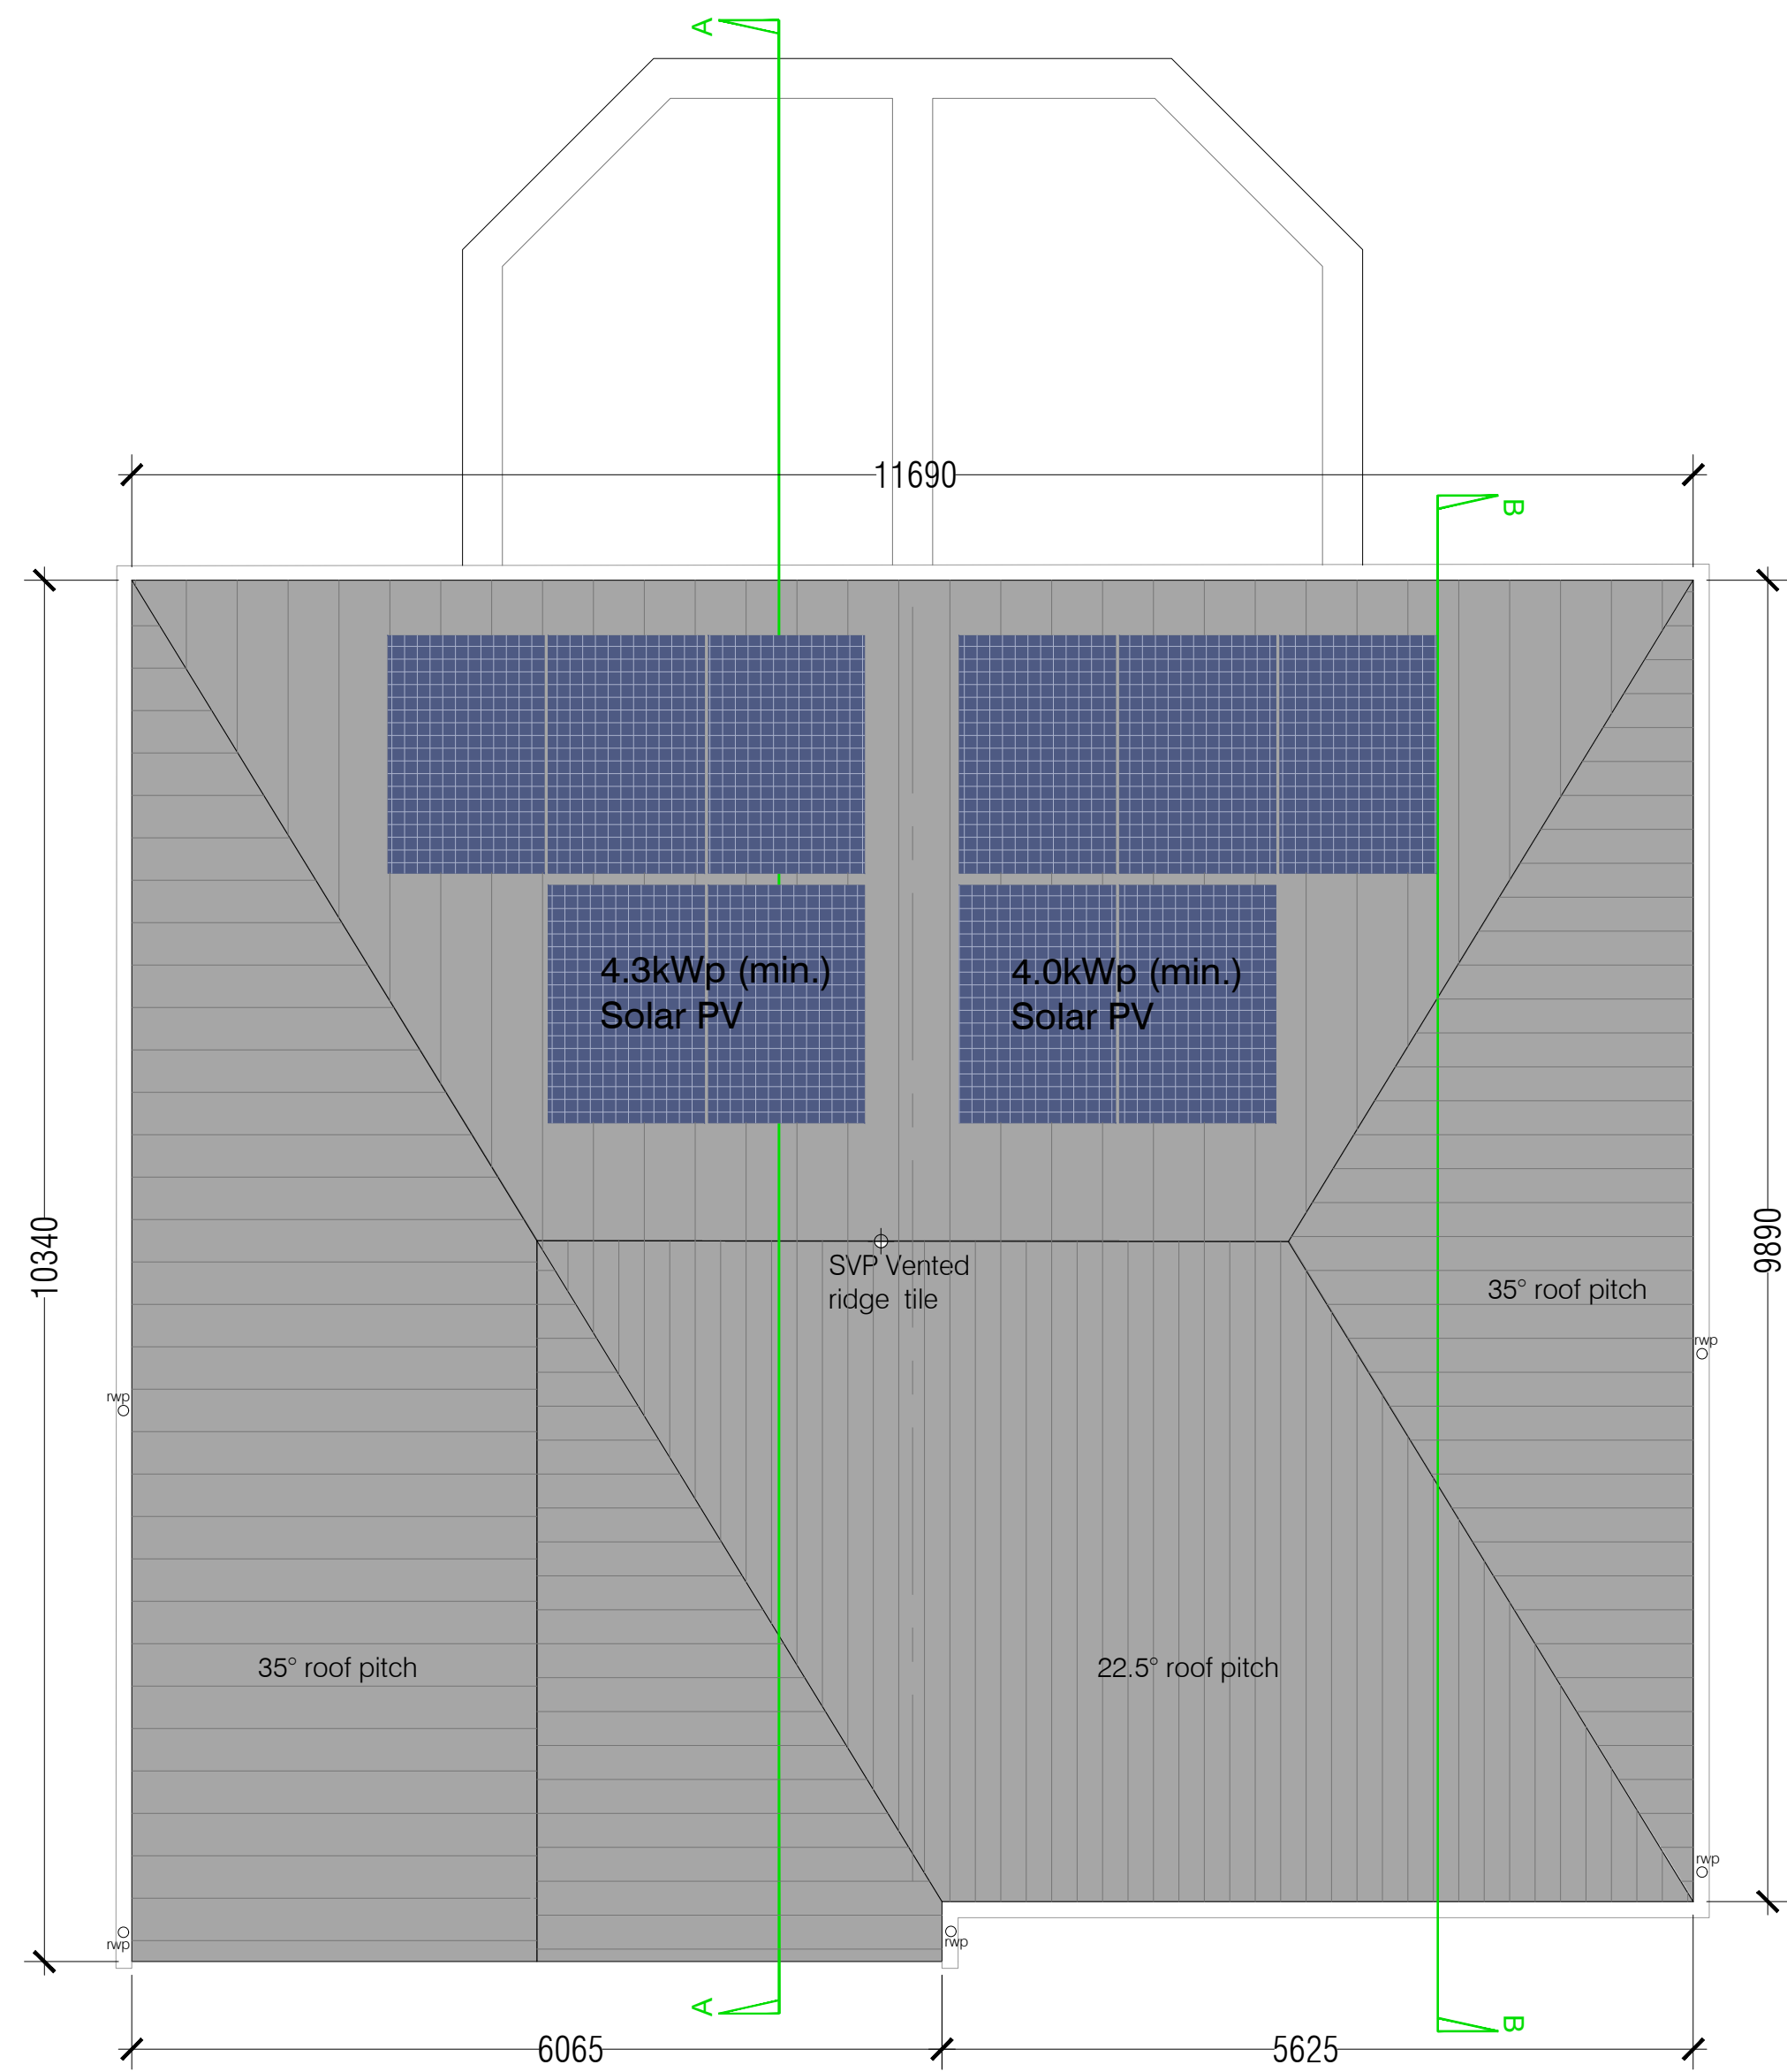


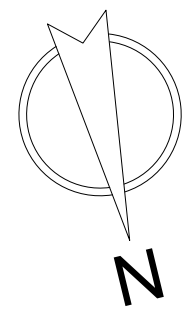

ROOF PLAN

14898-SELF-XX-DR-A-4005				Client: Campbell Homes				4 - TECHNICAL DESIGN			
Rev	Date	Drawn	Description	Project:	Residential Development at Ashbrow Road, Huddersfield			© This drawing is the property of SELF Architects Ltd and is subject to copyright. It cannot be reproduced in any form without express consent of the company. Written permission is to be checked on site and dimensions are to be reported prior to commencing work. Figure dimensions only are to be taken from this drawing. Do not scale. 1:1 on sheet only.			
1	50	SJ		Scale: 1:50	Drawn	SJ	Date	May 2025	Checked:		
								4 More London Riverside Quayside House Furness Road Sheffield, S4 7YA 0114 440 7979 selfarchitects.co.uk			