



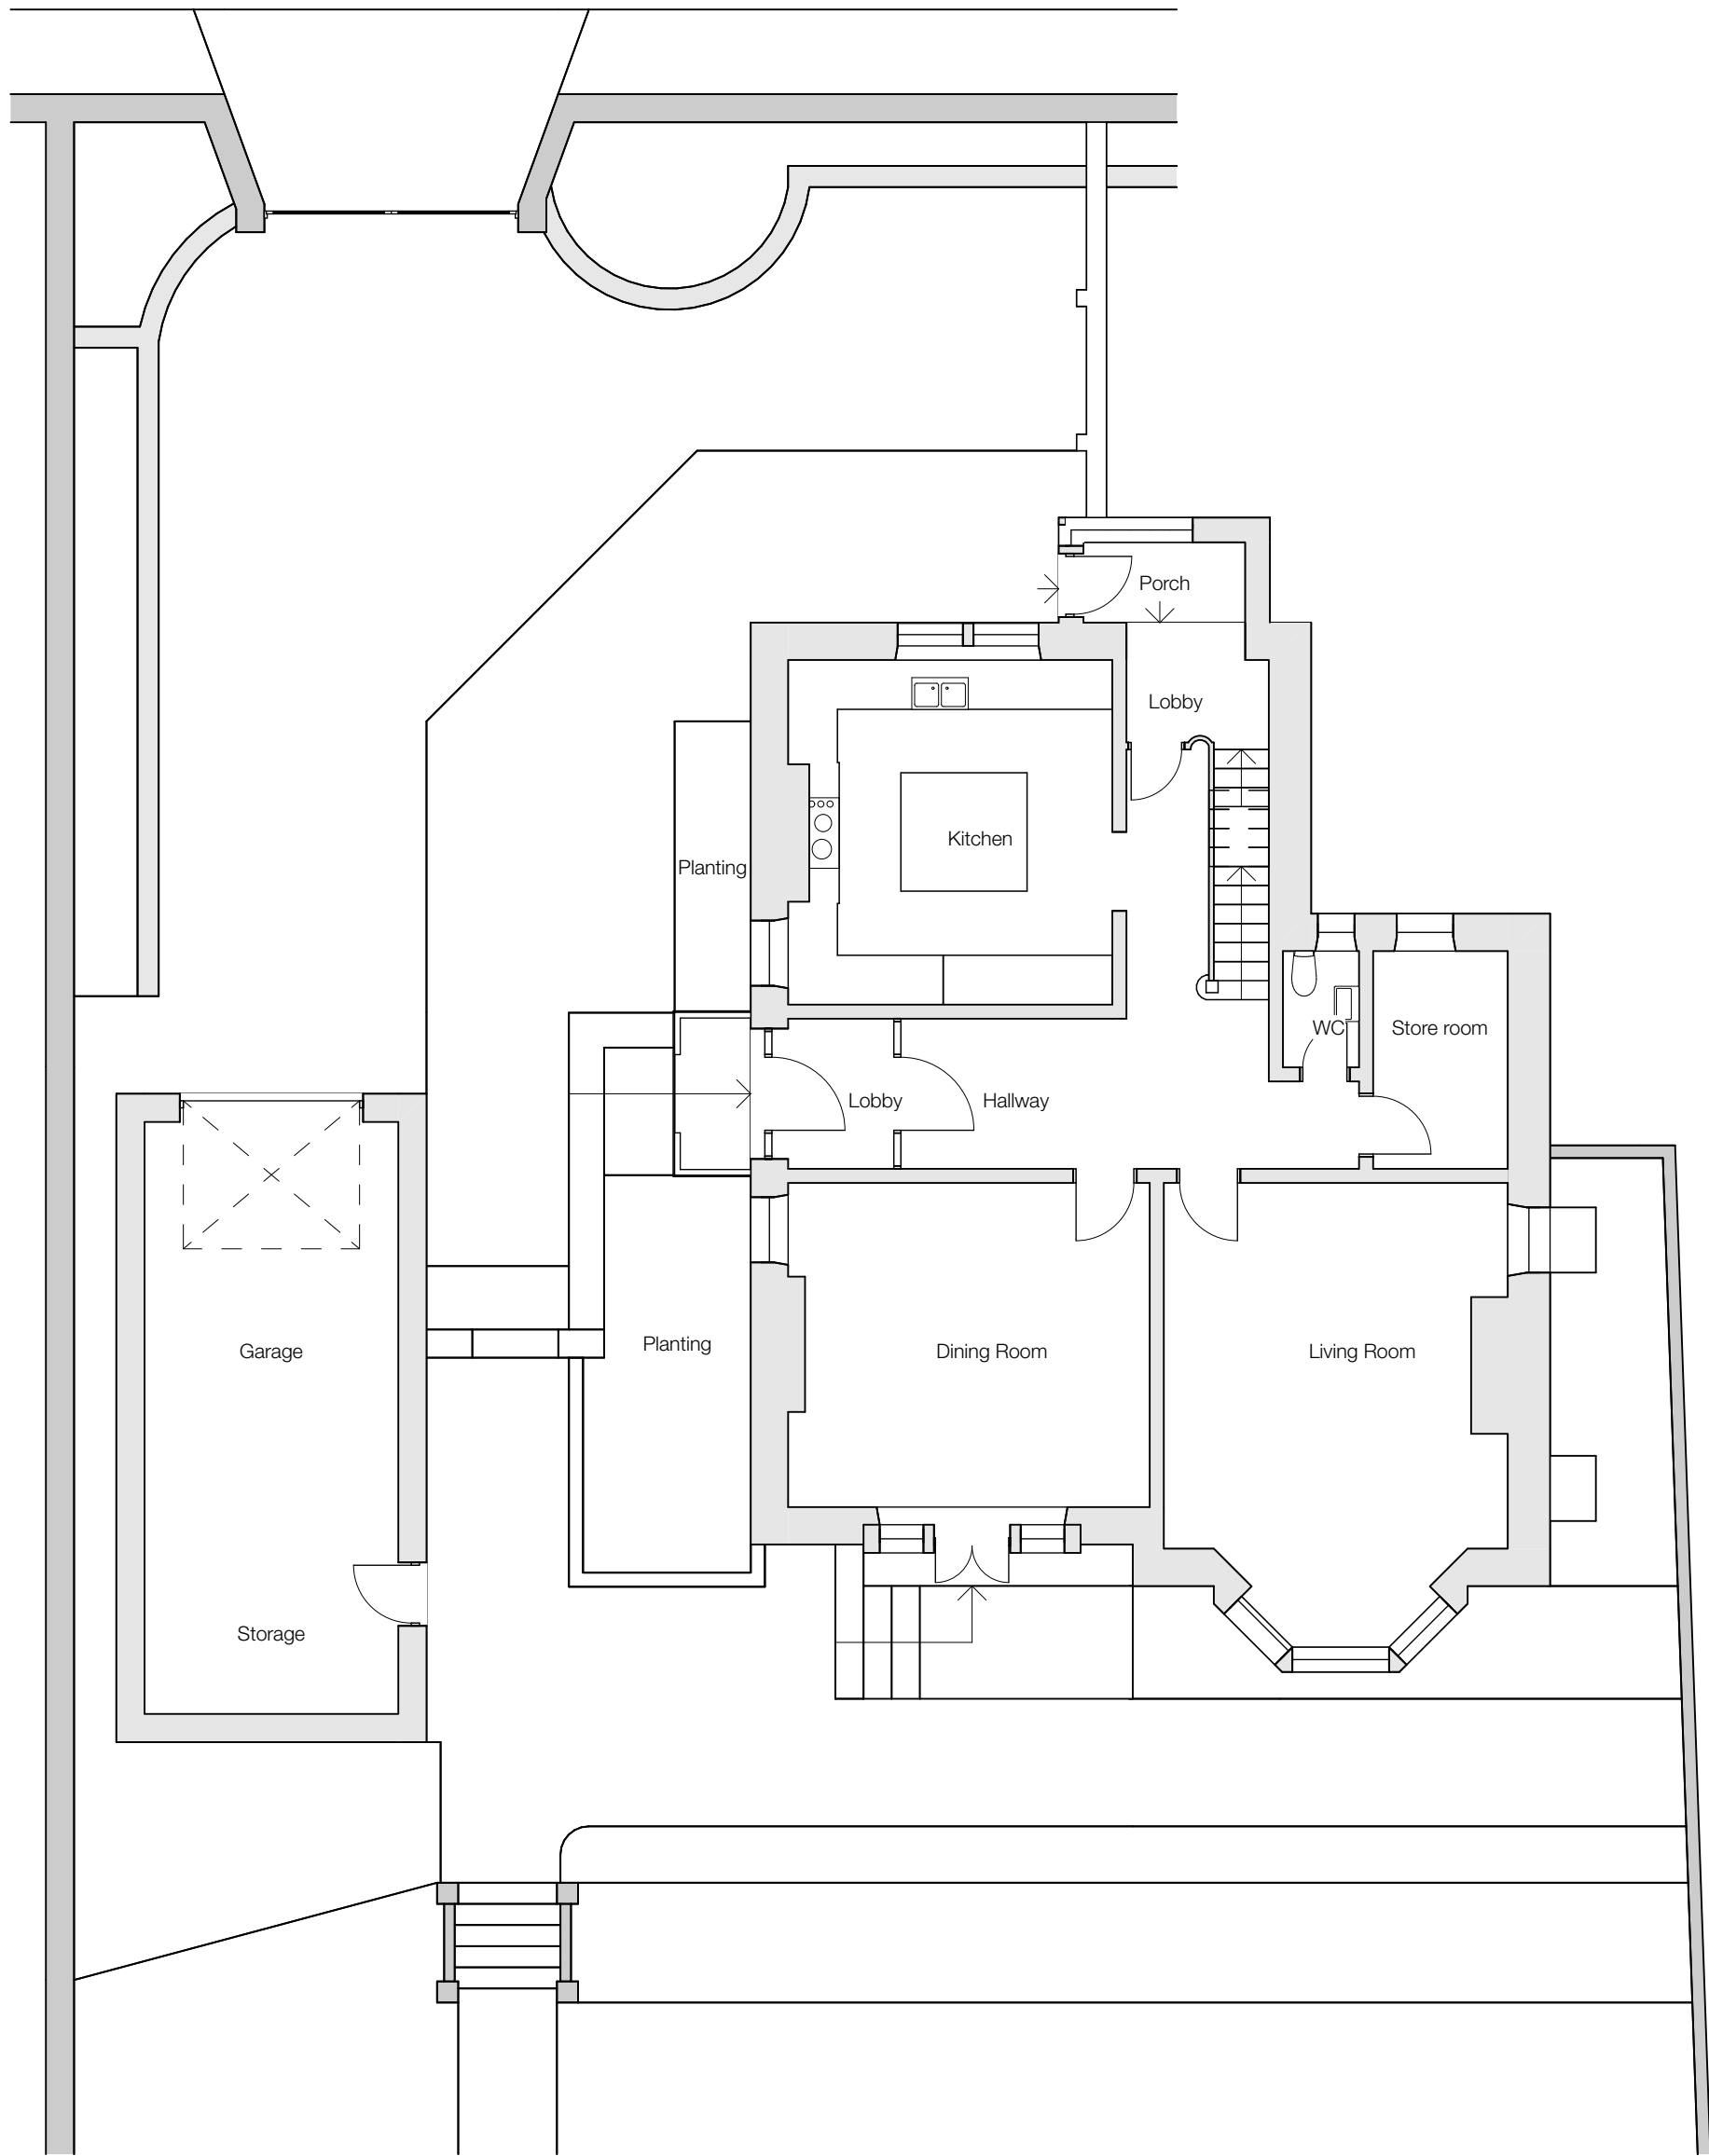

Proposed Ground Floor Plan - 1:100

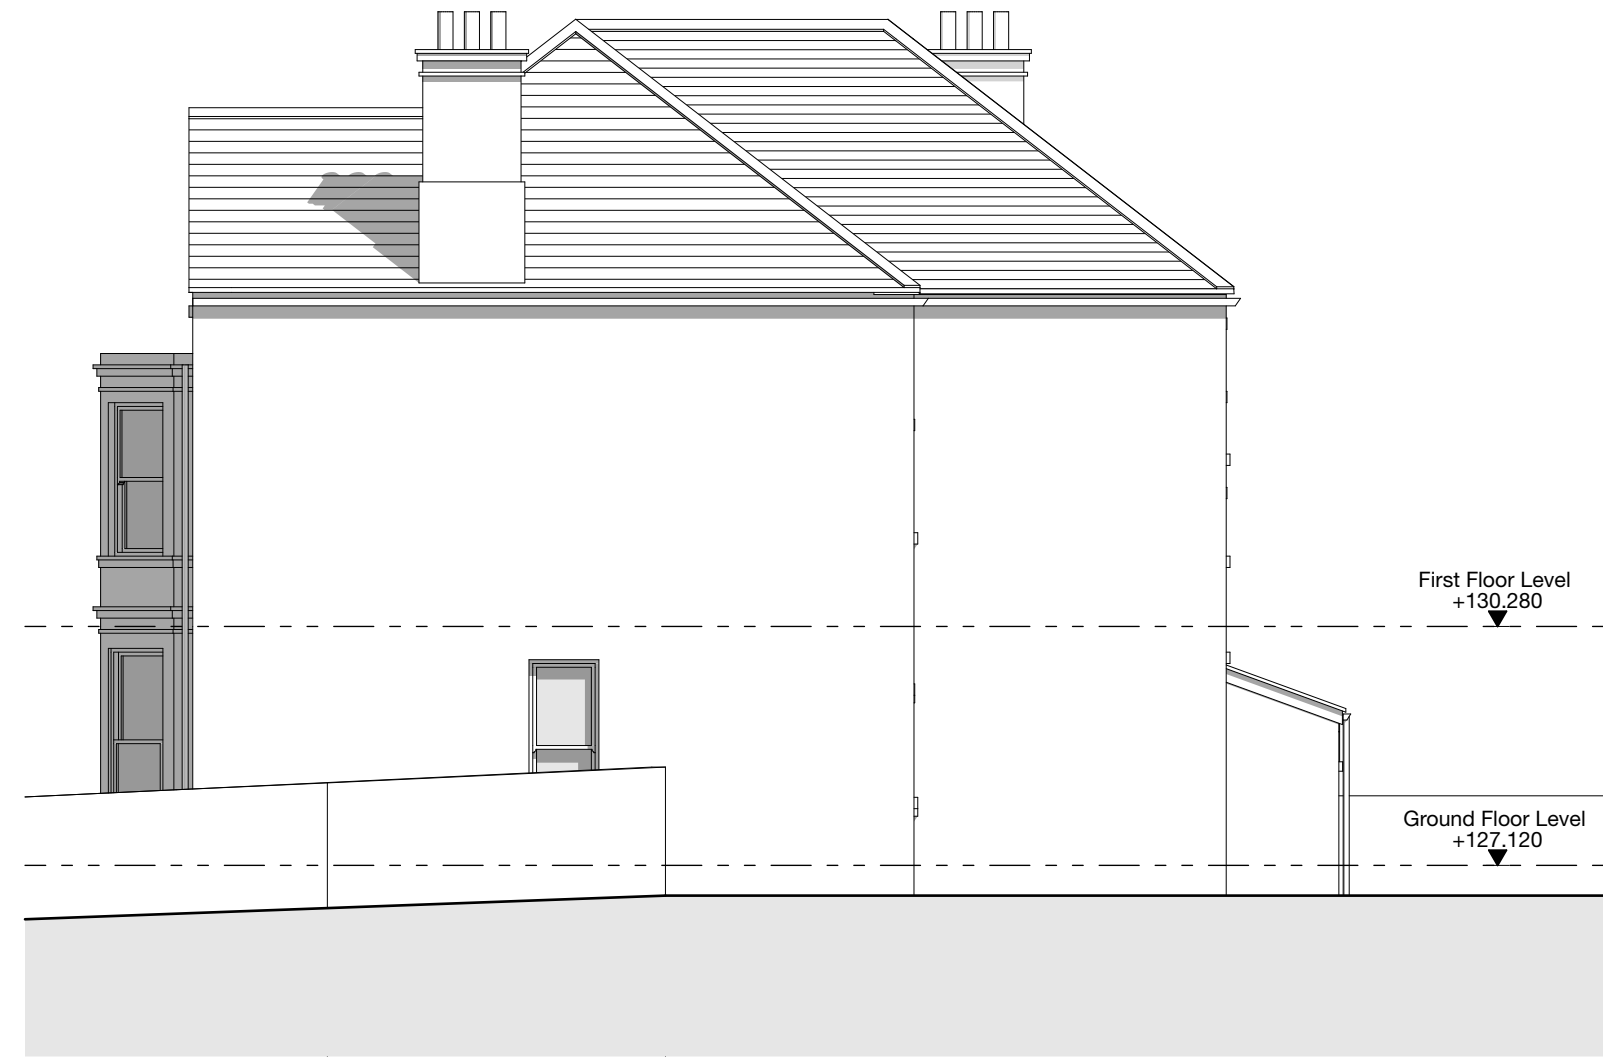

Proposed North East Elevation - 1:100




Proposed North West Elevation - 1:100




Proposed South East Elevation - 1:100




Proposed South West Elevation - 1:100

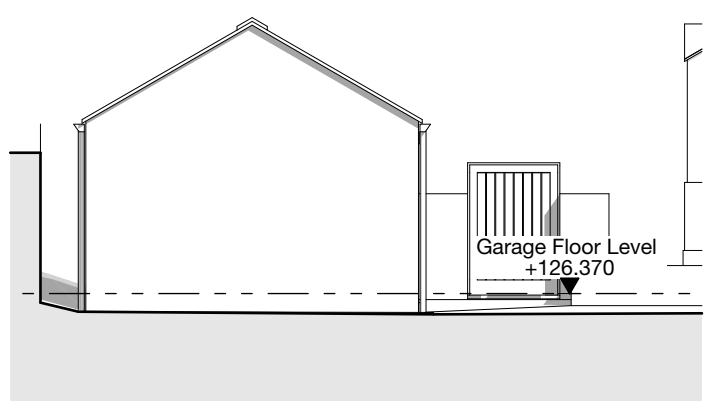

Garage - Proposed North East Elevation - 1:100

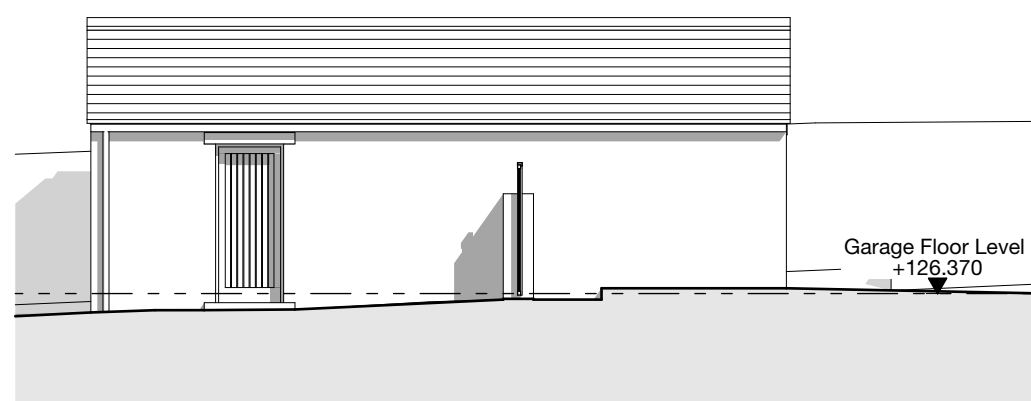


Garage - Proposed North West Elevation - 1:100

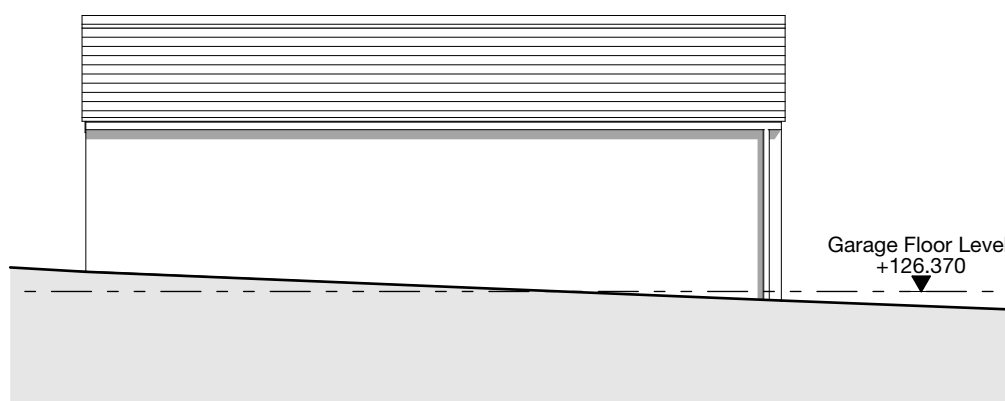


Garage - Proposed South East Elevation - 1:100



Garage - Proposed South West Elevation - 1:100

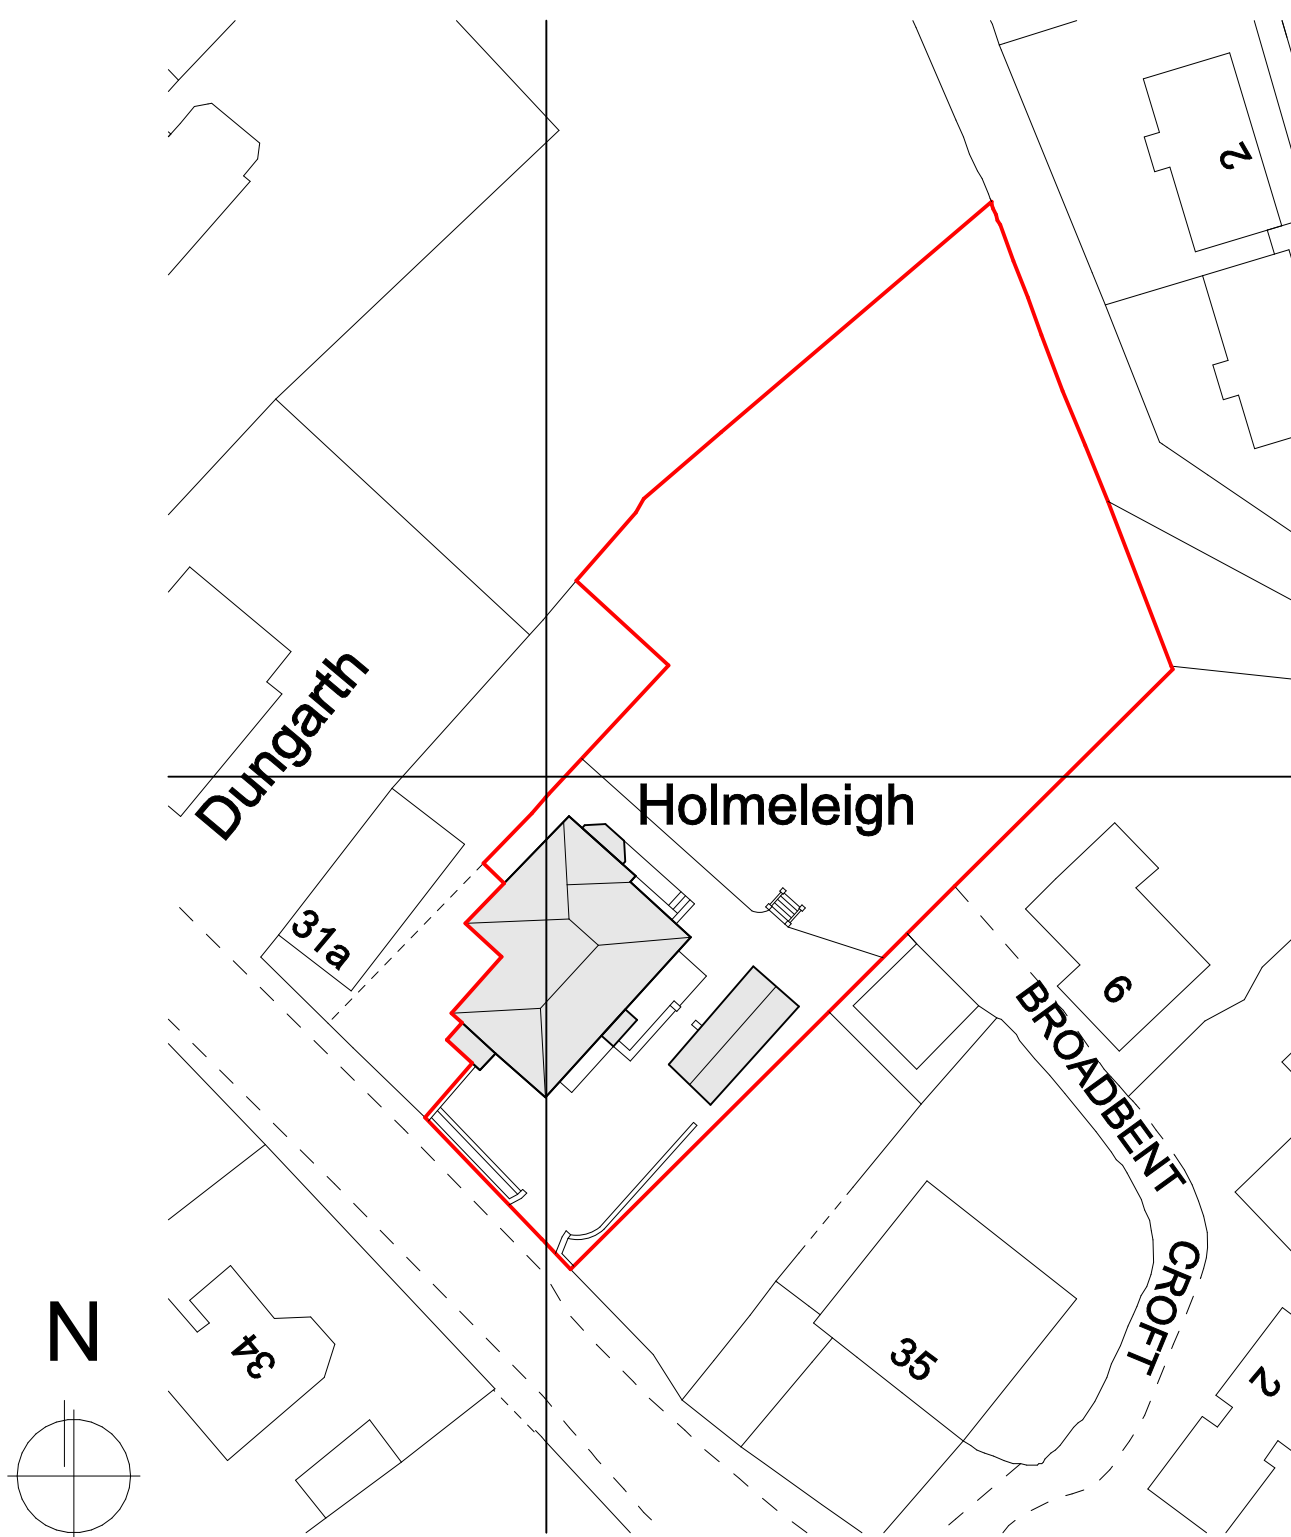

Proposed Site Plan - 1:500

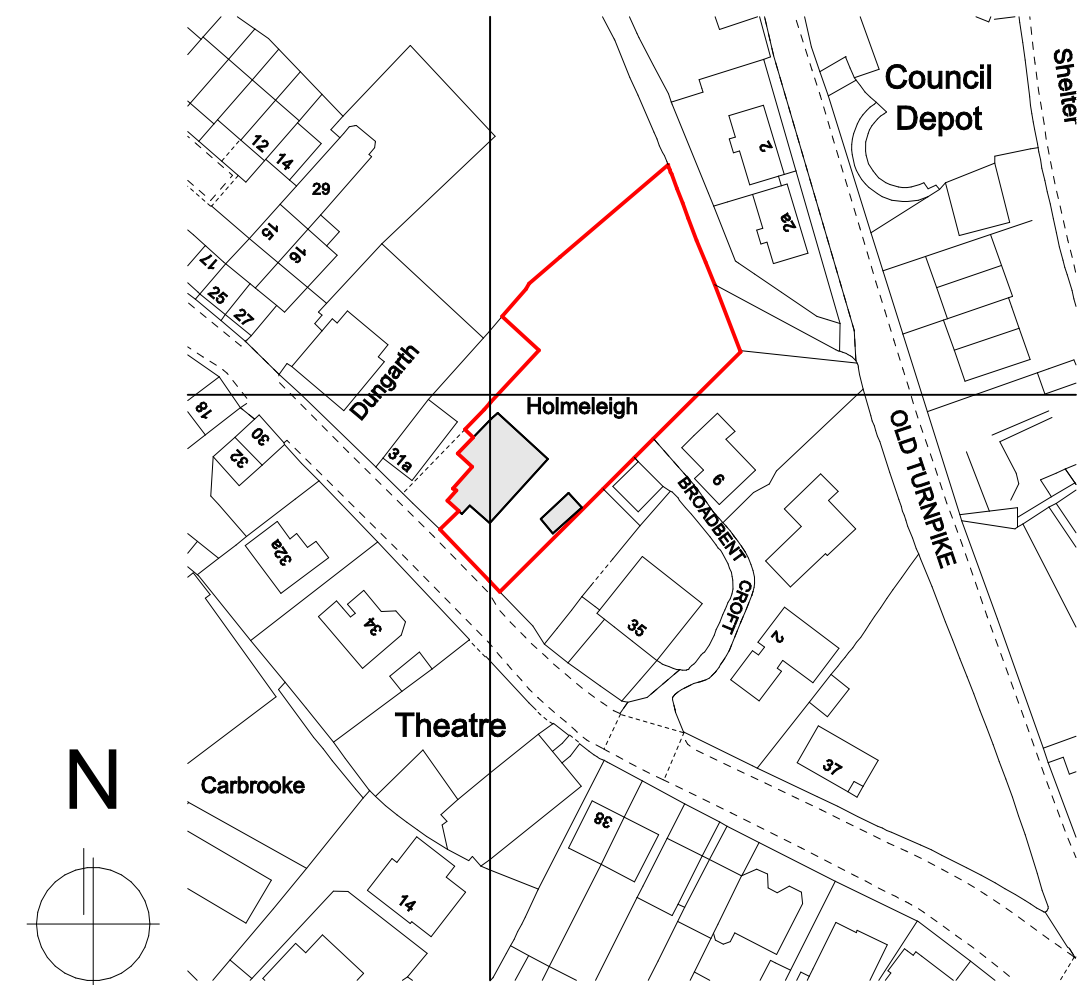


OS Plan - 1:1250

Notes

Do not scale from drawing, use figured dimensions only.
All dimensions must be checked and verified on site prior to commencement of work and Architect to be notified of any discrepancies.
This drawing is intended to permit overall scheme proposals only and cannot be used for construction purposes without further information.

Rev	Description	Drawn	Date
•	Drawing created.	JPH	20.08.25

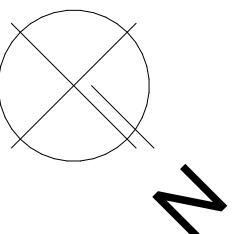

Scale 1:500
0 1500 3000mm

Client
Rebecca and Ben Antcliff

Site Address
33 Southgate, Honley, Huddersfield,
HD9 6NT

Project Description
Internal Reconfiguration and Extension

Status
Planning

Date
August 2025

Drawn
JPH

Checked

Drawing
Proposed Plans and
Elevations

Scale @ A1
1:1250,
1:500, 1:100

Drawing No.
3644 (0-) 04

Revision
•

ONE17
DESIGN
THE DYEHOUSE, ARMITAGE BRIDGE
HUDDERSFIELD, WEST YORKS HD4 7PD
T 01484 668000 E SOLUTIONS@ONE17DESIGN.COM
ONE17DESIGN.COM