


# EXISTING ELEVATIONS

WEST ELEVATION

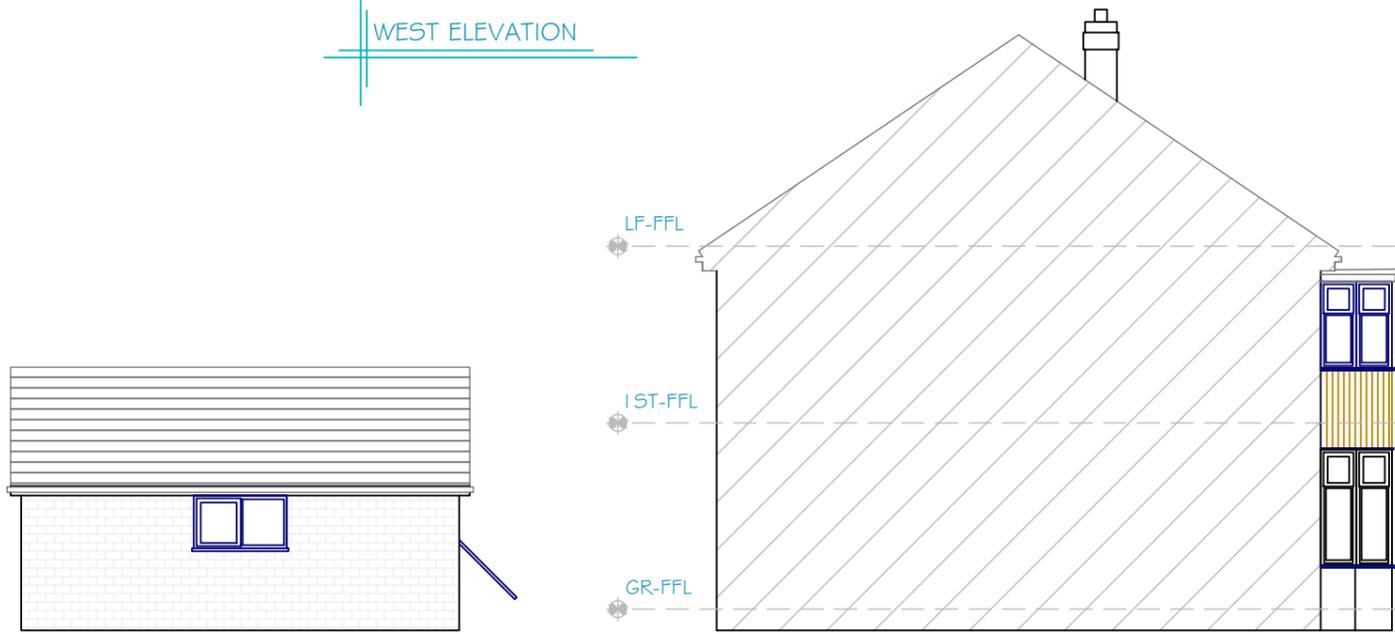

NORTH ELEVATION



EAST ELEVATION



SOUTH ELEVATION



Scale 1:100



## GENERAL NOTES

Existing Plans  
All views of existing property.

DRAWING FOR PLANNING APPLICATION - PERMITTED BUILD.  
NOT WORKING DRAWINGS.

## EXISTING ELEVATIONS

PROJECT NAME: Side /Rear Extension  
DRAWN BY: PG  
DATE: 13/08/2025

ADDRESS: 52-BD11 2NL  
NAME: Paul Davies  
REFERENCE: \_\_\_\_\_

PROJECT NO: \_\_\_\_\_ SCALE: 1:100 SHEET SIZE: A3

SHEET NO: \_\_\_\_\_ DRAWING NO: \_\_\_\_\_

UNIT: MILLIMETERS



## ARCHITECTURAL Construction Drawings



CONTACT NO  
07791359431-01132534971  
E-MAIL :  
paul@architectural-leeds.uk