

**High Hedge Complaint**


Jon Finch, 3, Birdsedge Hill, HD8 8XP


**Site Plan 04/04/25**

Scale 1:200 on A4



Point A - Cross  
Section on  
elevation plan

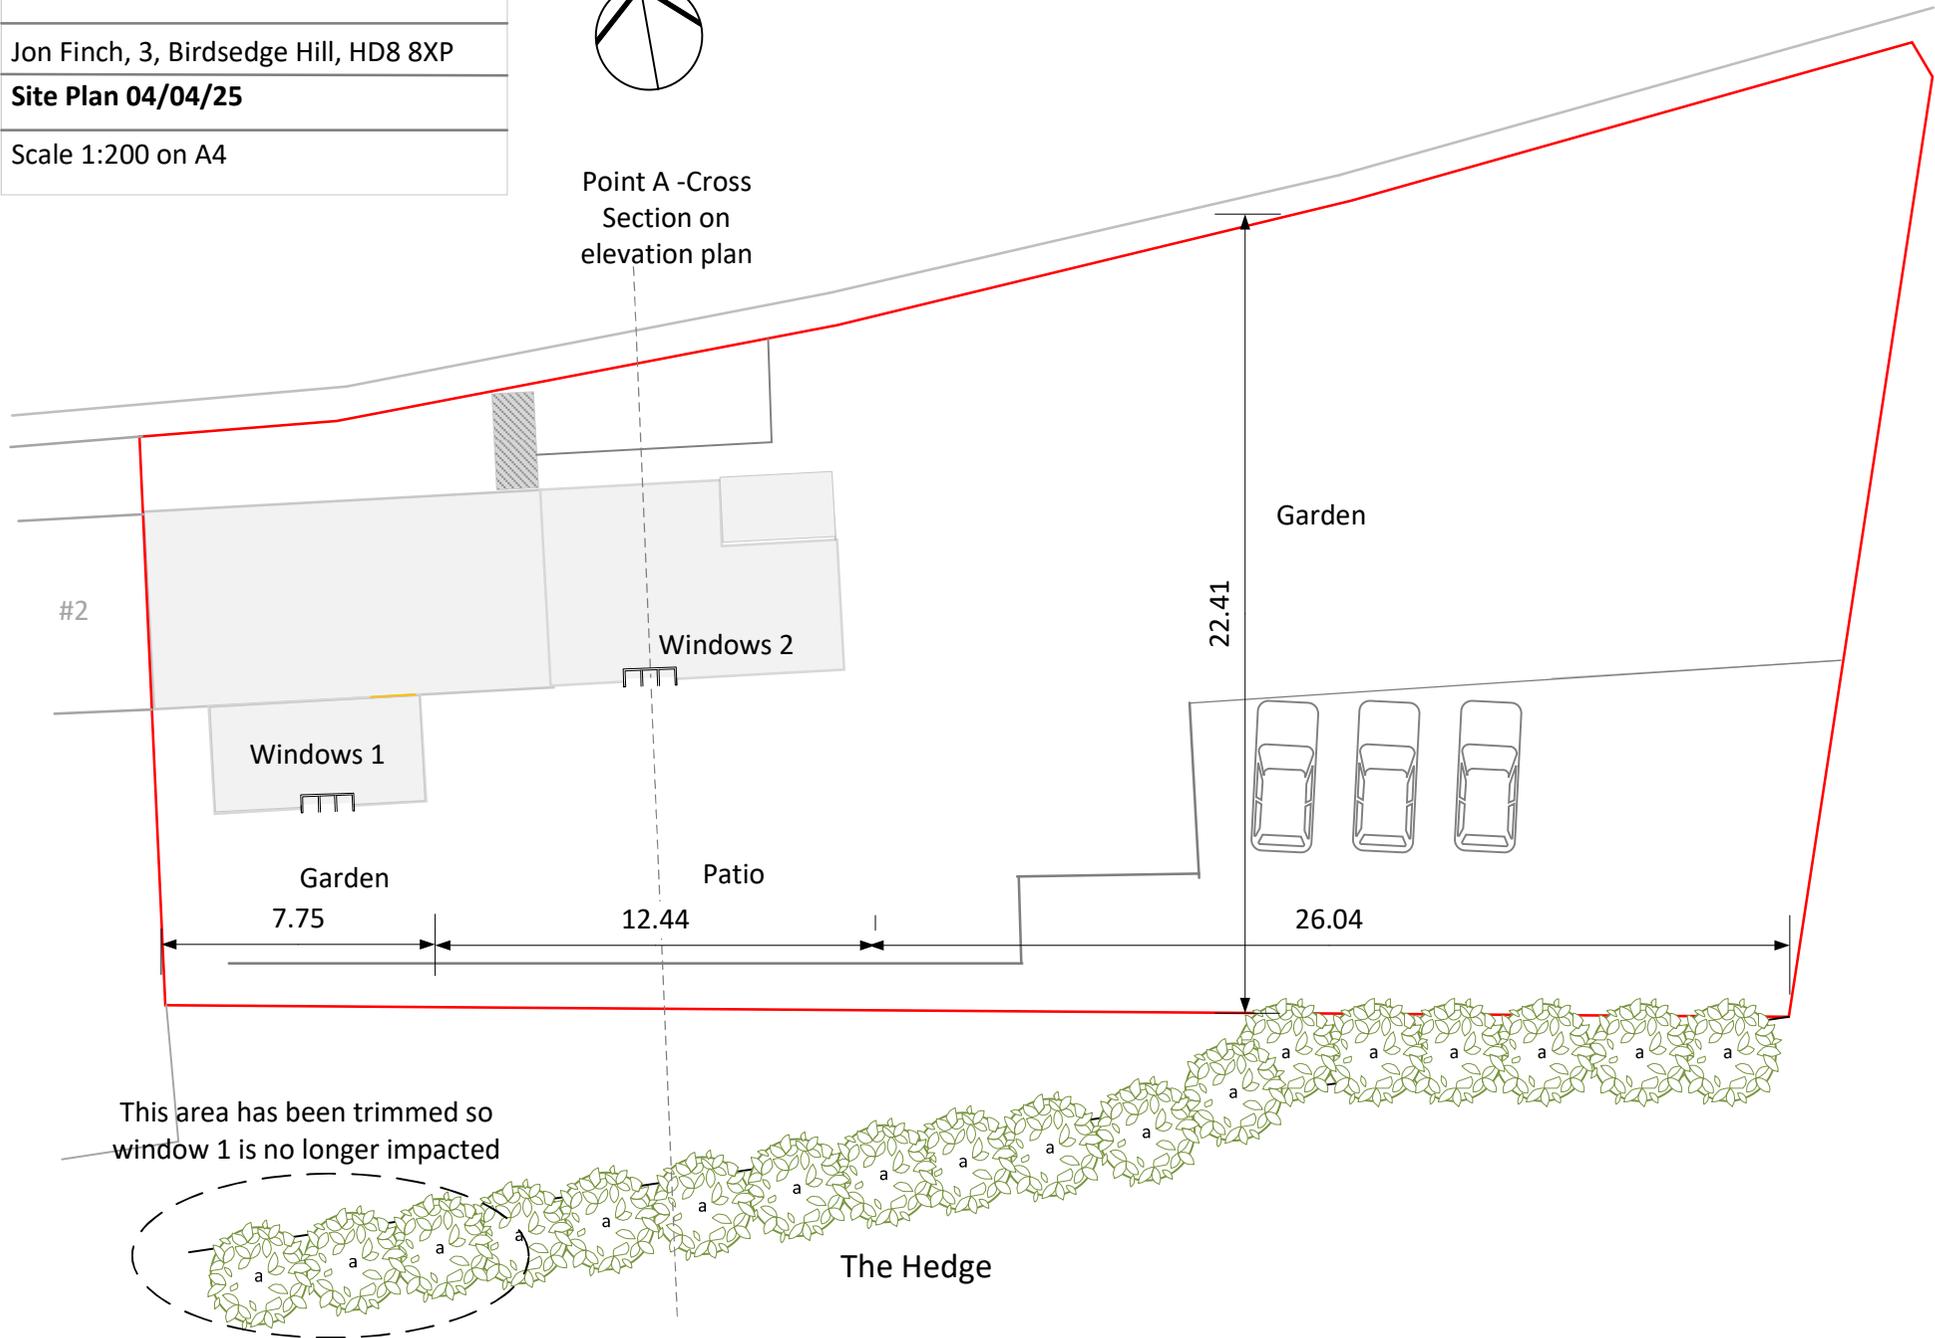

 

High Hedge complaint for Jon Finch, 3  
Birdsedge Hill, Huddersfield, HD8 8XP  
04/04/25

**Cross Section of land and property elevations  
at point A on the site plan.**

