


Issue Purpose : HH Application		
Project	Proposed Single storey rear extension	Date 14-10-2025
		Scale 1:250 @ A3
Address	Squirrel Lodge, 19 Liversedge Hall Lane, Liversedge, WF15 7DP	Site plans
		D.N. 2025 - 19LHL - 02

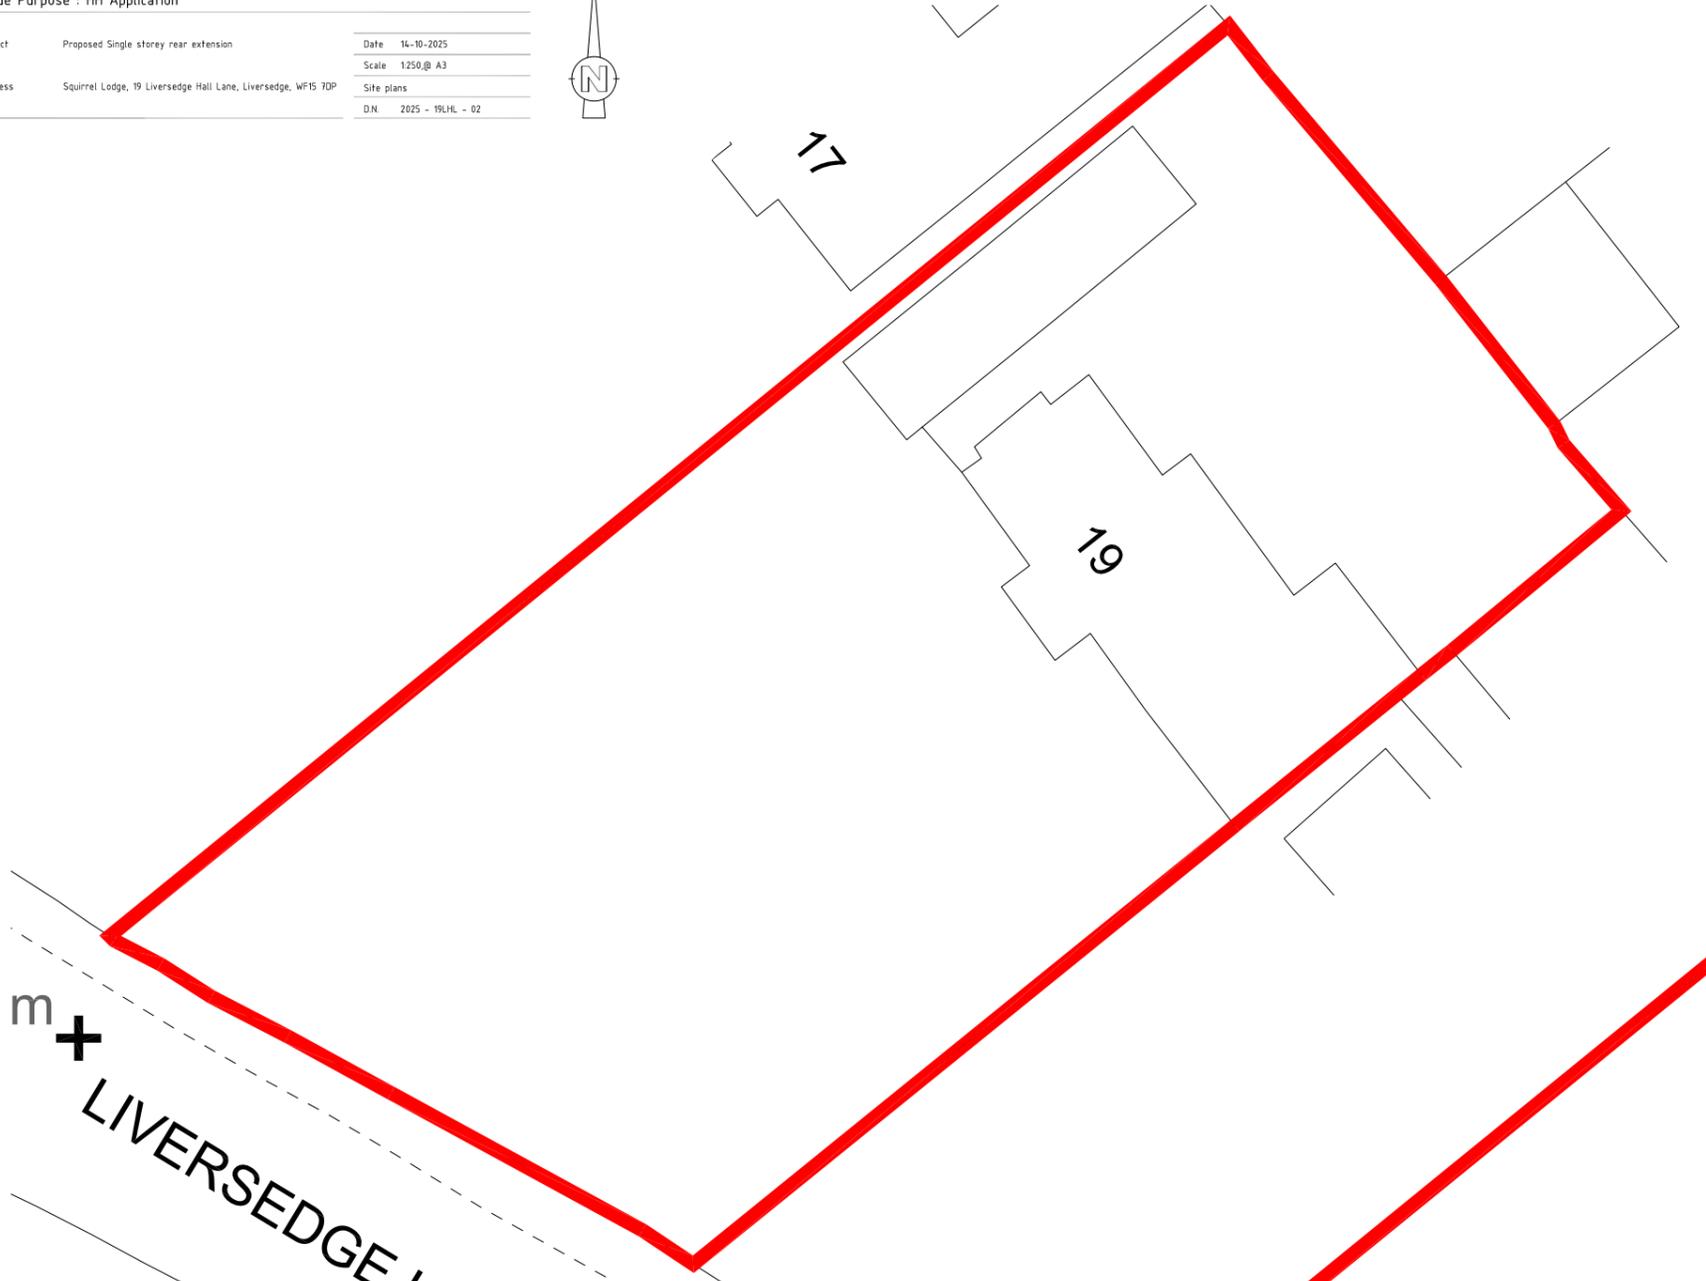

m+
LIVERSEGE HALL LANE

EXISTING SITE PLAN



m+
LIVERSEGE HALL LANE

PROPOSED SITE PLAN