



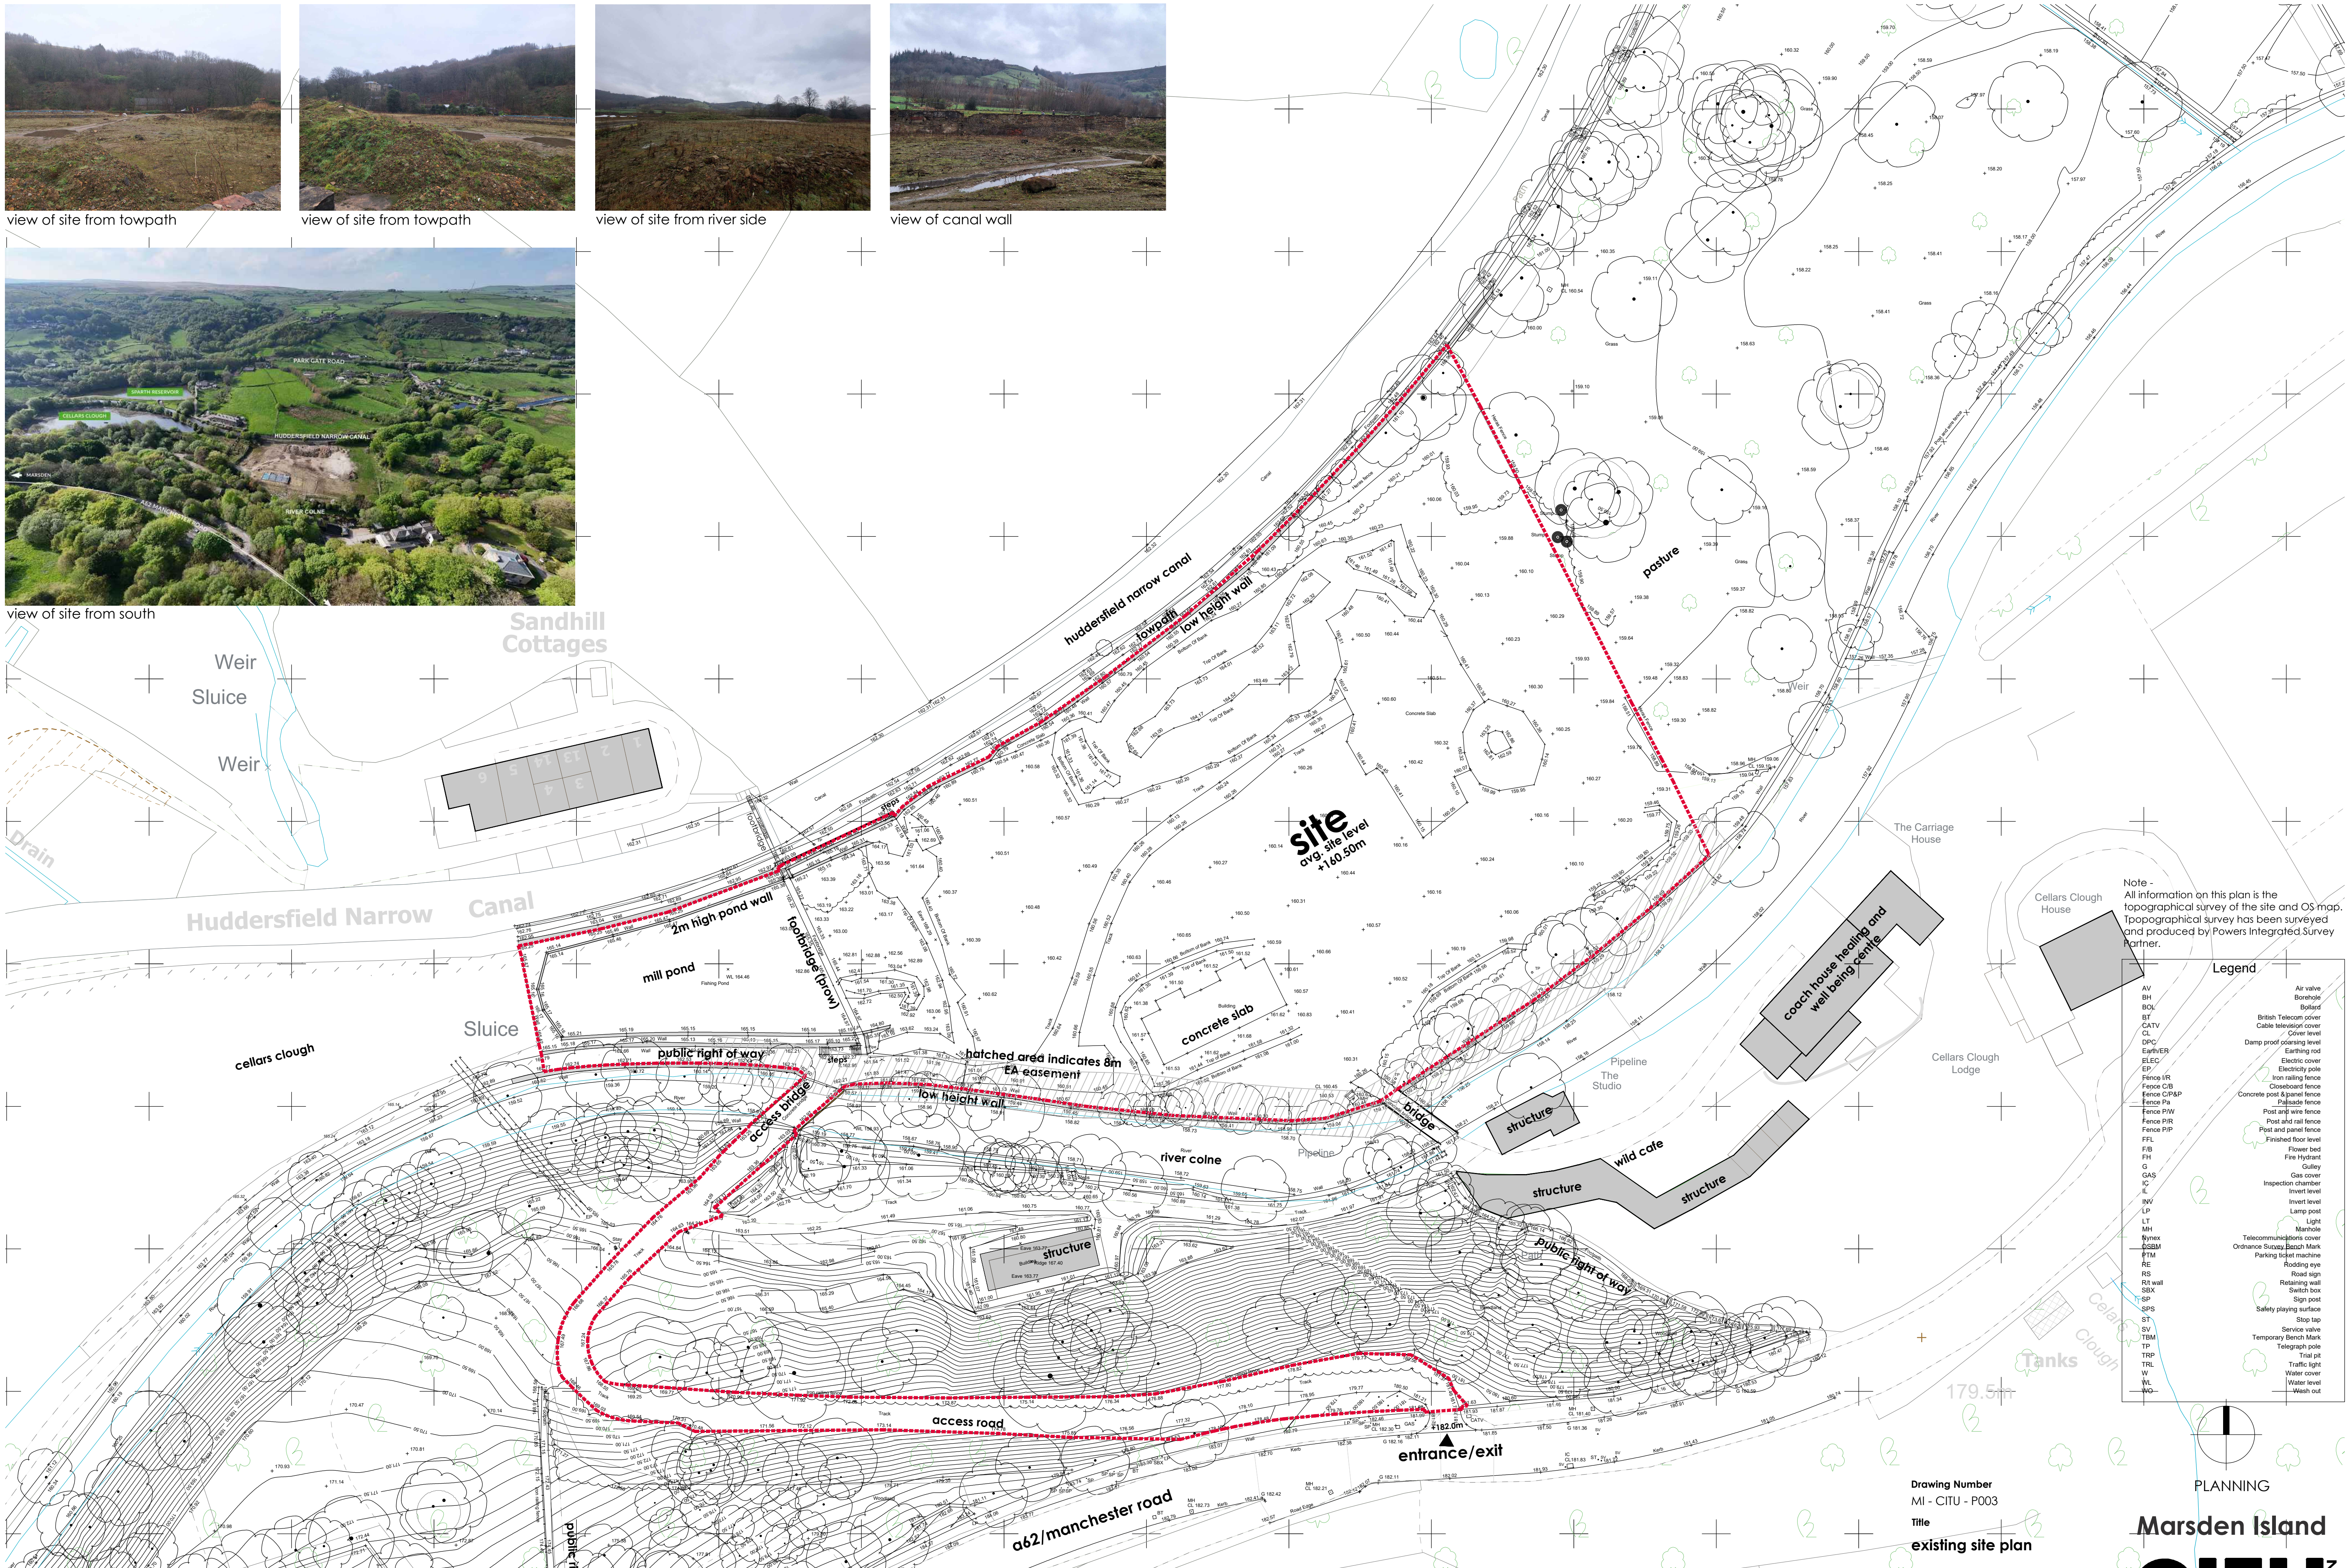

## existing site plan

## REVISIONS

 

**Drawing Number**  
MI - CITU - P003

**Title**  
**existing site**

Scale @ A1    Revised by    Rev

|       |          |               |
|-------|----------|---------------|
| Drawn | Reviewed | Sheet Created |
| SM    | SN       | 19/09/25      |

All information on this plan is the topographical survey of the site and OS map. The topographical survey has been surveyed and produced by Powers Integrated Survey Partner.

# Legend

|          |                             |
|----------|-----------------------------|
| AV       | Air valve                   |
| BH       | Borehole                    |
| BOL      | Bolt                        |
| BT       | British Telecom cover       |
| CAV      | Cable television cover      |
| CL       | Cover level                 |
| CPC      | Damp proof coating level    |
| Earth    | Earthing rod                |
| ELEC     | Electric cover              |
| ELEC     | Electricity pole            |
| Fence IR | Iron railing fence          |
| Fence CB | Closetboard fence           |
| Fence CP | Concrete post & panel fence |
| Fence PA | Palisade fence              |
| Fence PW | Post and wire fence         |
| Fence RP | Post and rail fence         |
| Fence RP | Post and panel fence        |
| FFL      | Finished floor level        |
| FIB      | Flower bed                  |
| FI       | Fire Hydrant                |
| GC       | Gully                       |
| GAS      | Gas cover                   |
| IC       | Inspection chamber          |
| IN       | Invert level                |
| INV      | Invert level                |
| LP       | Lamp post                   |
| LT       | Light                       |
| MH       | Manhole                     |
| Nynex    | Telecommunications cover    |
| OSBM     | Ordinance Survey Bench Mark |
| PTM      | Parking ticket machine      |
| RS       | Rodding eye                 |
| RS       | Road sign                   |
| RI wall  | Retaining wall              |
| TR       | Switch box                  |
| SP       | Sign post                   |
| SPS      | Safety playing surface      |
| ST       | Stop tap                    |
| SV       | Service valve               |
| TSBM     | Temporary Bench Mark        |
| TR       | Telephone pole              |
| TRP      | Trial pit                   |
| TRL      | Traffic light               |
| WL       | Water cover                 |
| WO       | Water level                 |
| W        | Wash out                    |

## PLANNING

## Marsden Island

**CITU** DESIGN

T: 0113 320 2355 E: [info@cituk.co.uk](mailto:info@cituk.co.uk) W: [www.cituk.co.uk](http://www.cituk.co.uk)