





south-west elevation - volume 3 to main axis



birds-eye view from manchester road

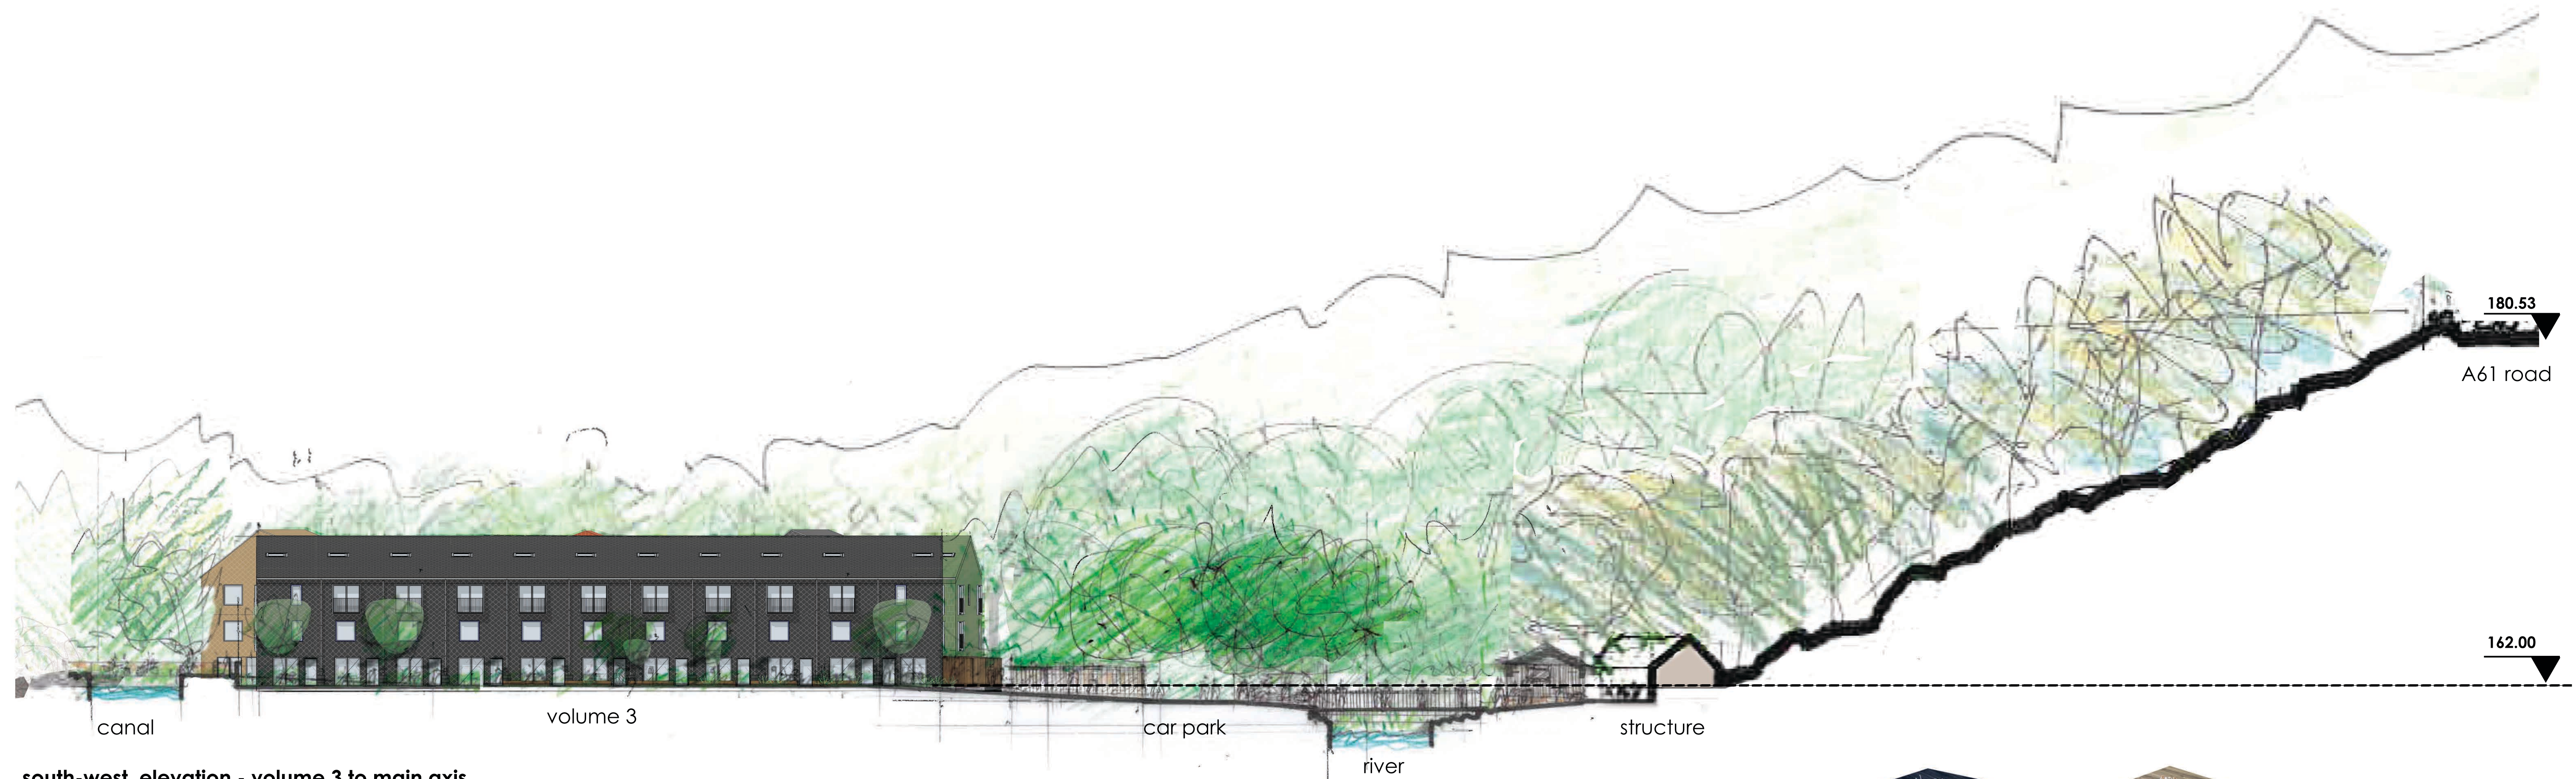


north-east elevation - volume 3 to communal space

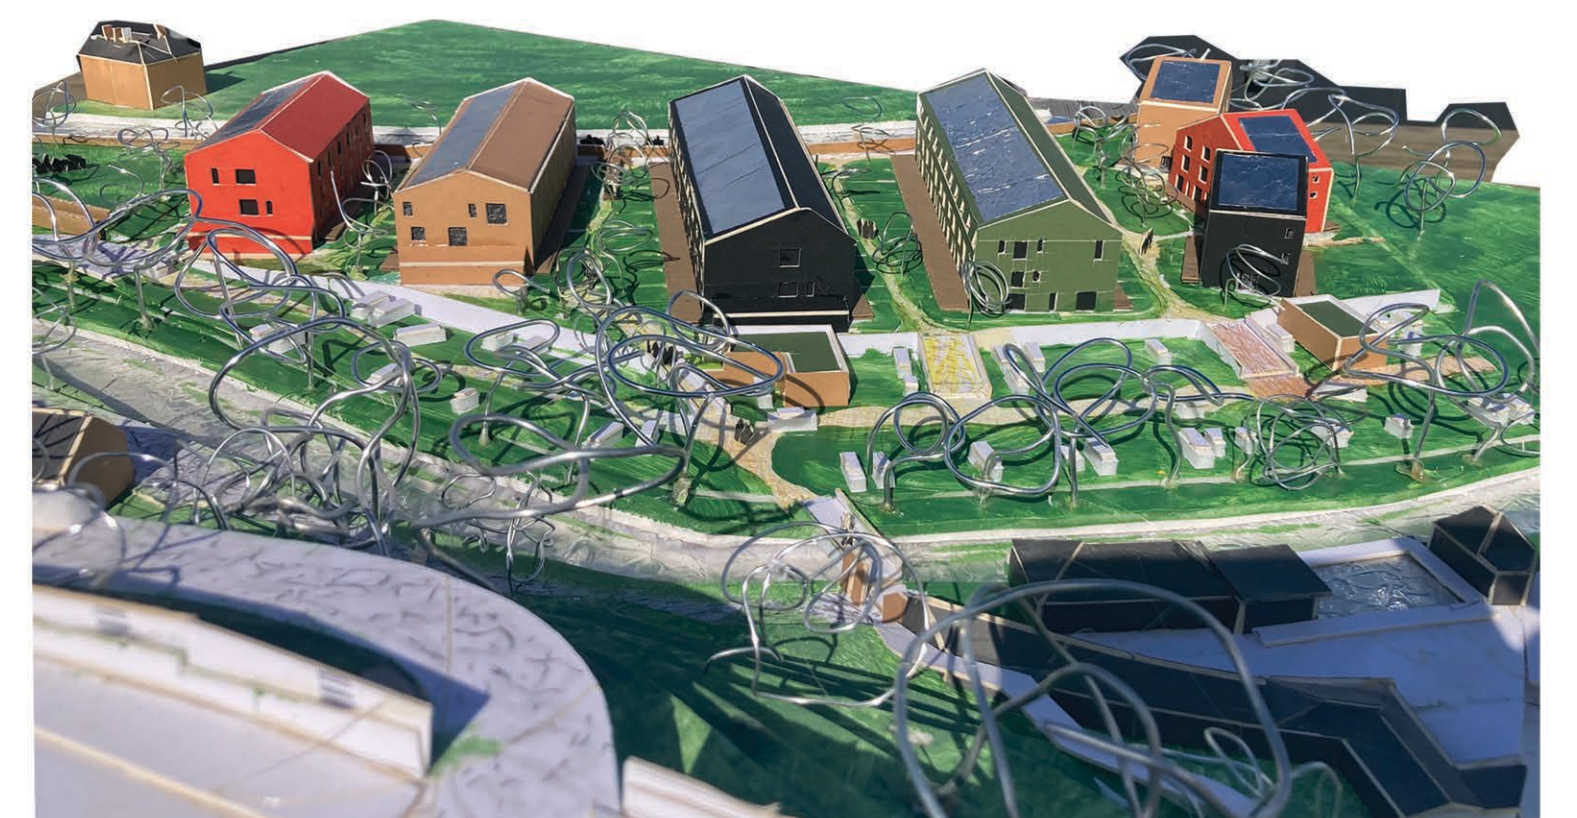

birds-eye view from access road

site elevations and sections - sheet 3

REVISIONS

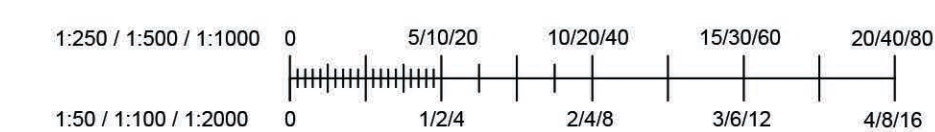

Drawing Number
MI - CITU - P010

Title
site elevations and sections
sheet 3

Scale @ A1 Revised by Rev
1: 250

Drawn SA Reviewed SN Sheet Created 19/09/25



Marsden Island
CITU DESIGN
T: 0113 320 2355 E: info@citu.co.uk W: www.citu.co.uk