




north-east elevation - volume 2 to main axis



south-west elevation - volume 2 to communal space

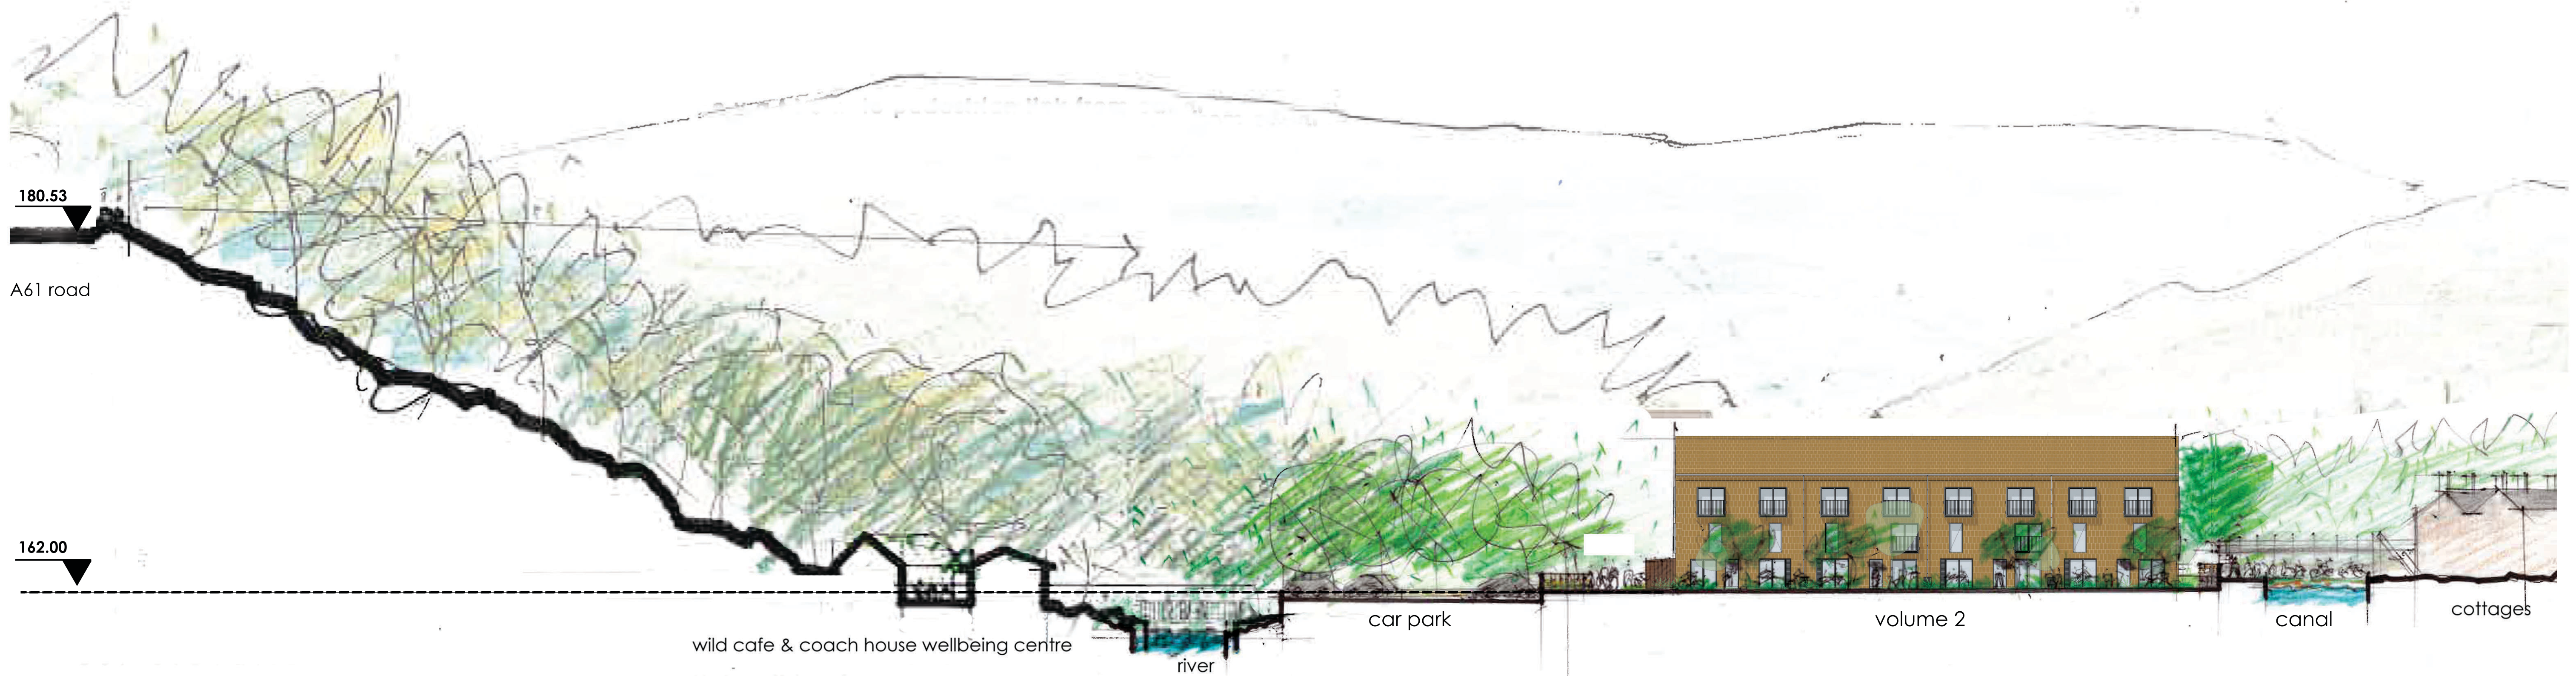

example cladding and colour palette



example cladding colours




finishes & metalwork

- small format tile cladding in 4 colours
- PPC triple glazed windows/door metal frame RAL 7016 with accoya surround
- PPC metal louvre to door
- PPC metal canopy RAL 7016
- metal railing to juliet balcony
- metal rainwater pipe and gutter mill finish

site elevations and sections - sheet 2

REVISIONS

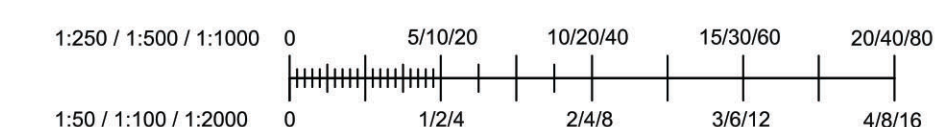

Drawing Number
MI - CITU - P009

Title
site elevations and sections
sheet 2

Scale @ A1 Revised by Rev

1:250

Drawn
SA

Reviewed
SN

Sheet Created
19/09/25



Marsden Island

CITU DESIGN

T: 0113 320 2355 E: info@citu.co.uk W: www.citu.co.uk