



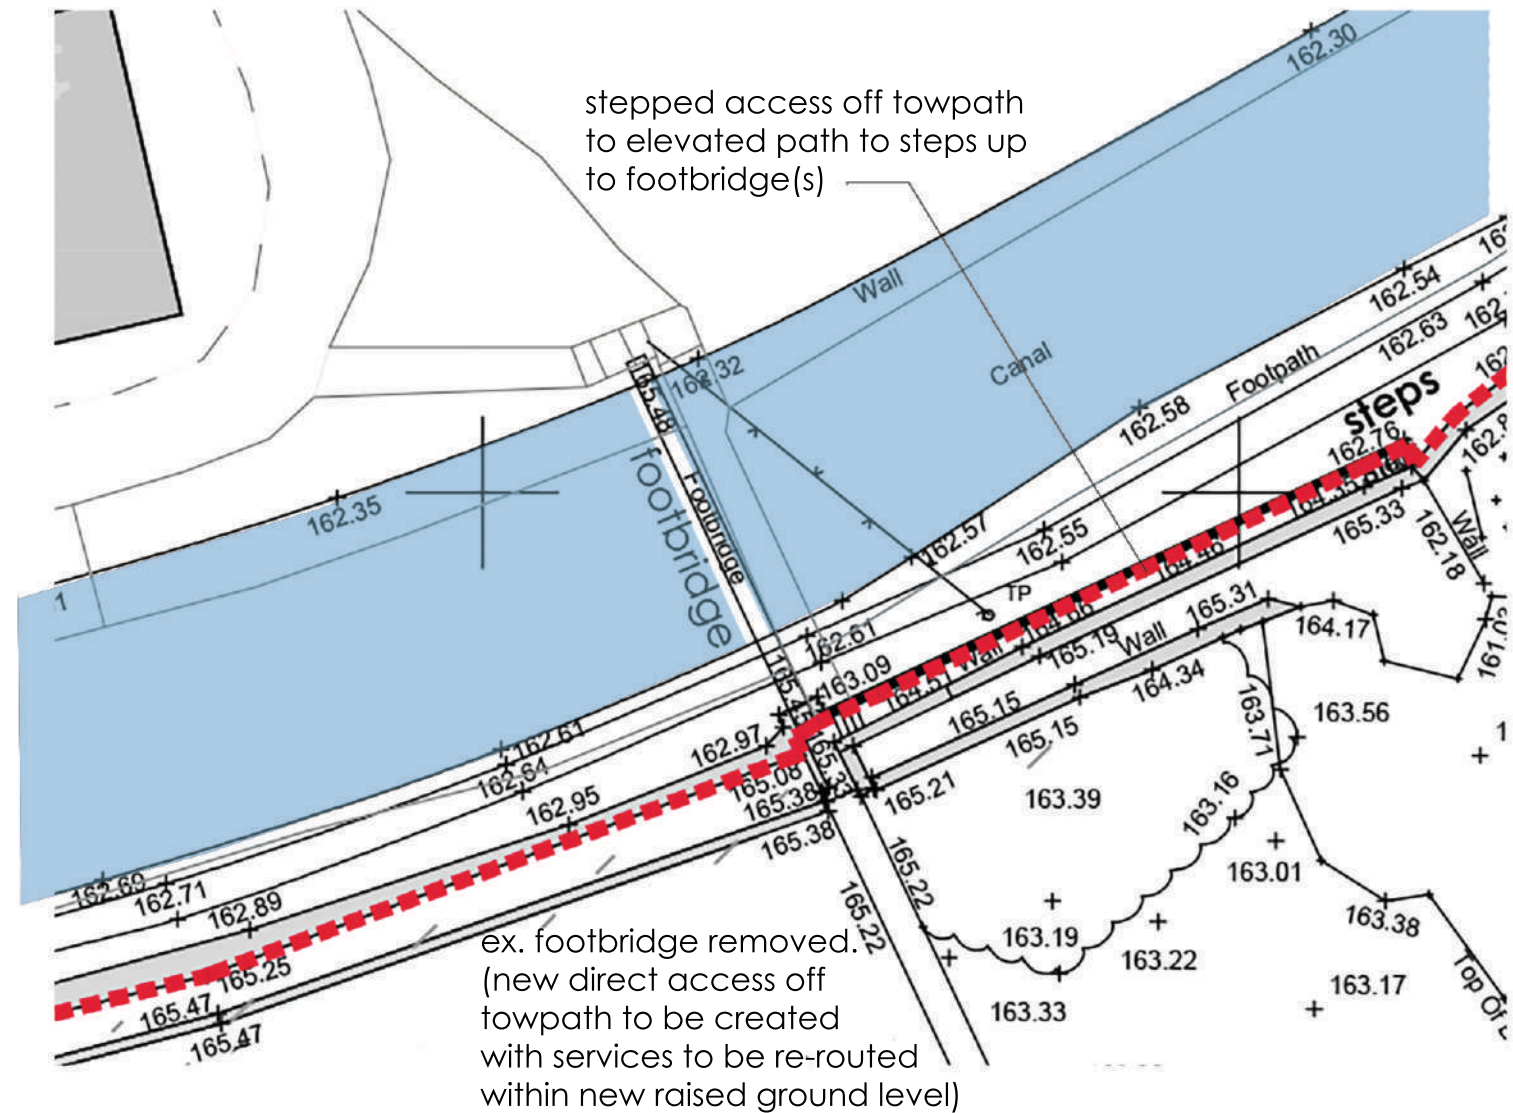

existing plan 1:250 showing site access from towpath

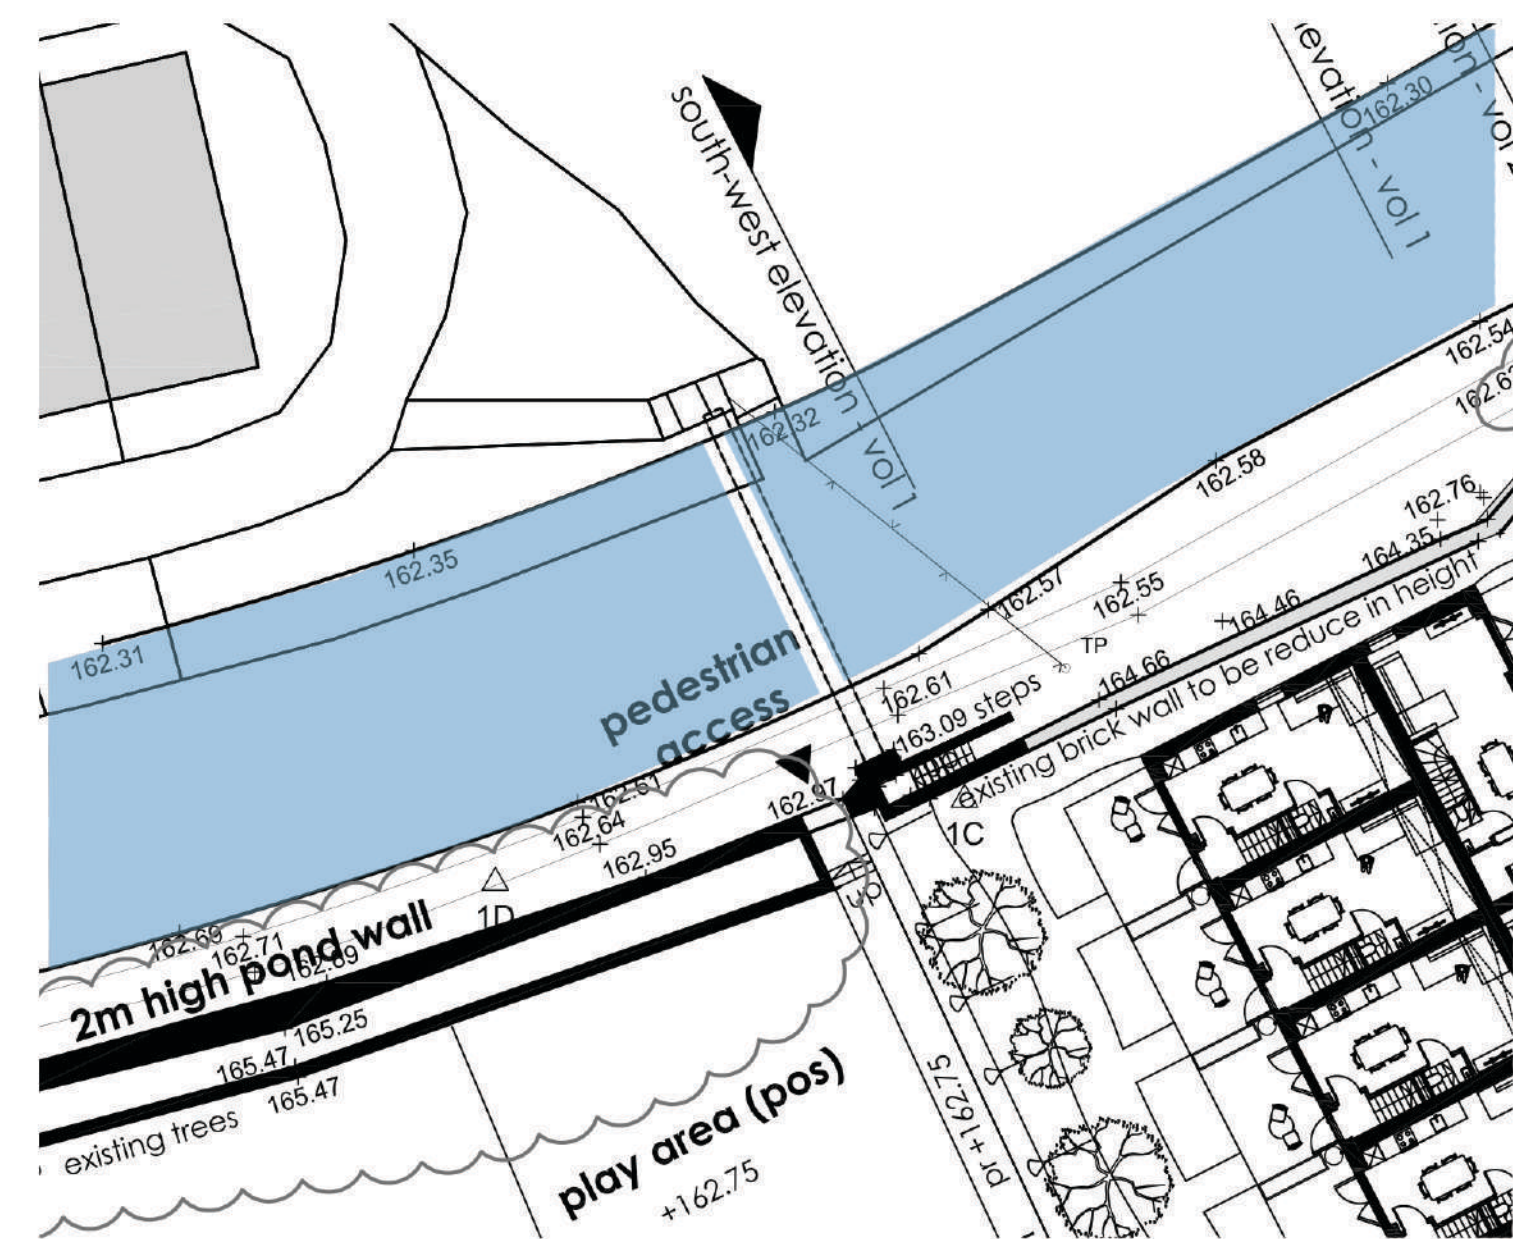

proposed plan 1:250 showing new access from towpath through to site entrance road & new (re-used stone) steps up to existing footbridge



photos from towpath showing site thresholds, path to existing footbridge, footbridge & views from looking S.W. & N.E.



photos from site looking to site access road & entrance & towpath wall



photos to site access road & bridge off manchester road & approach to site entrance & riverside access

proposed footpath



north-west elevation to canal & towpath 1:250




north-west site cross-section showing outdoor spaces between buildings 1:250

main pedestrian link through to river & bridge to wild cafe

south-west facing frontages onto amenity space & new pedestrian link from towpath site access road

REVISIONS

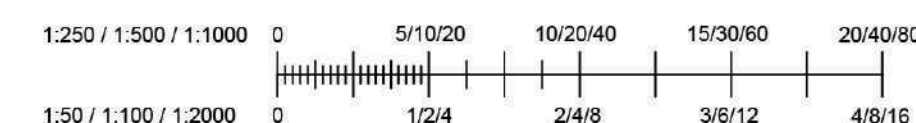

Drawing Number
MI - CITU - P024

Title
proposed footpath

Scale @ A1 Revised by Rev

1: 250

Drawn

SN

Reviewed

SM

Sheet Created

15/10/25



Marsden Island

CITU DESIGN

T: 0113 320 2335 E: info@citu.co.uk W: www.citu.co.uk