

In addition to the hazard/risks normally associated with the types of work detailed on this drawing, it is assumed that all works on this drawing will be carried out by a competent contractor working, where appropriate, to an appropriate method statement.

Notes
Do not scale from these drawings



Date	Revision ID	Status	Approved by
Work in Progress	A - WIP		

Scales @ A3 1:100	Issuing Office Lynsey Ford Design	Project No. 096
-----------------------------	---	---------------------------

Client Approval	
####	A - Approved
####	B - Approved with Comments
####	C - Do Not Use

Status Purpose of Issue
REV A


Originator

Project
**The Shed
Wilberlee
Slaithwaite**


Layout Title
Existing Elevations

Client
Mr and Mrs Ford


Drawing Number				
project	level	number	rev	
096	LFD	03	A - WIP	

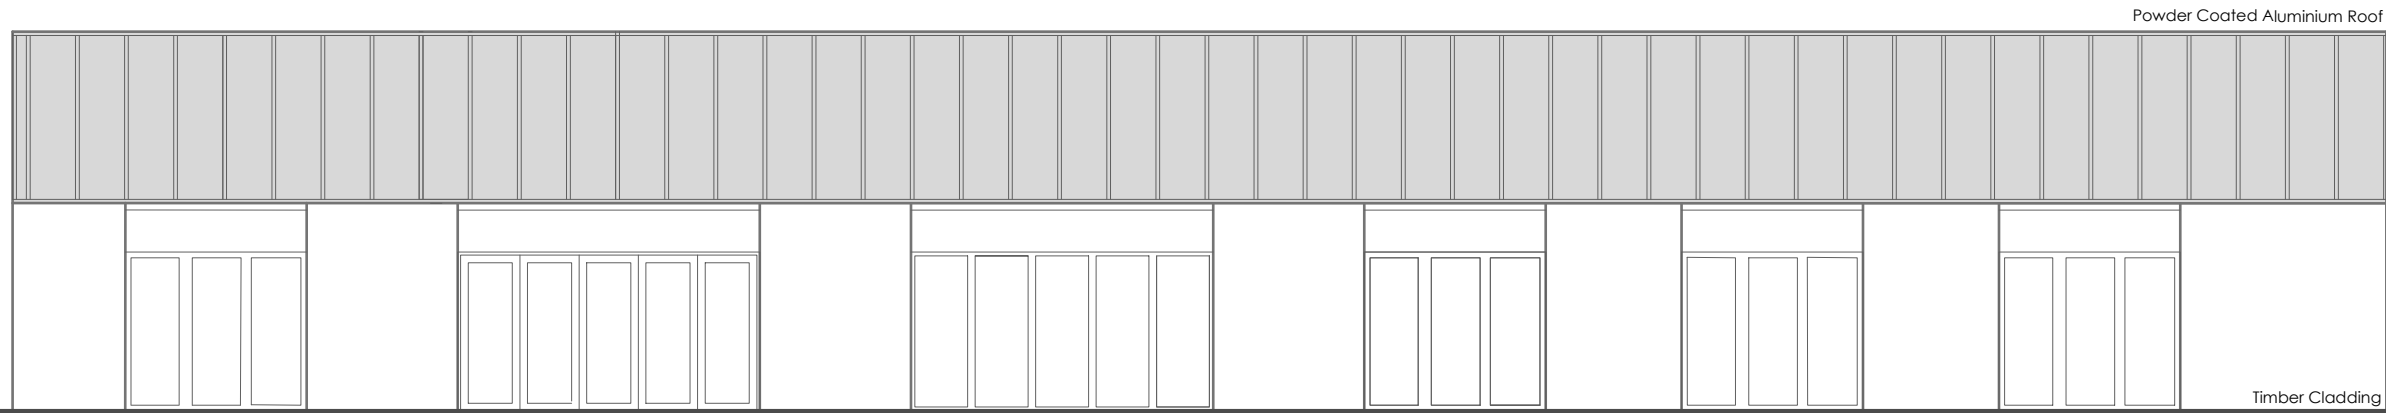


South Elevation

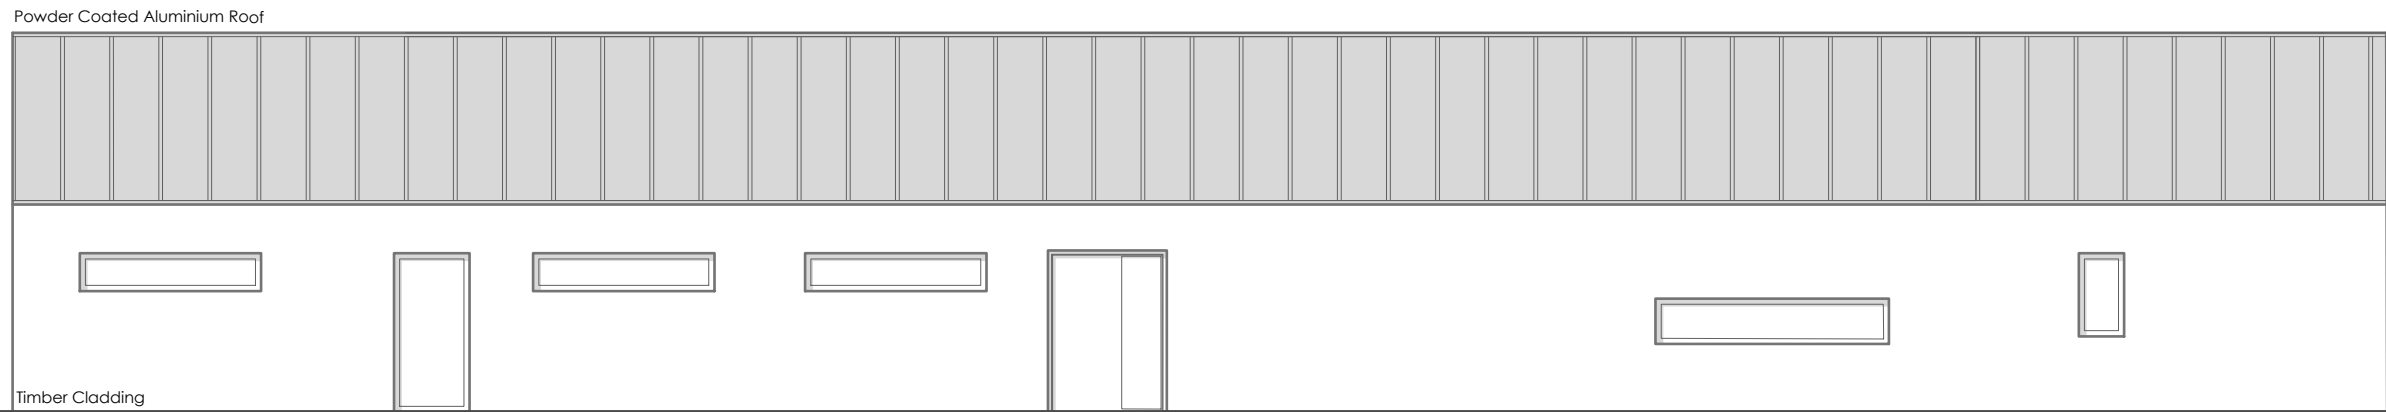

North Elevation

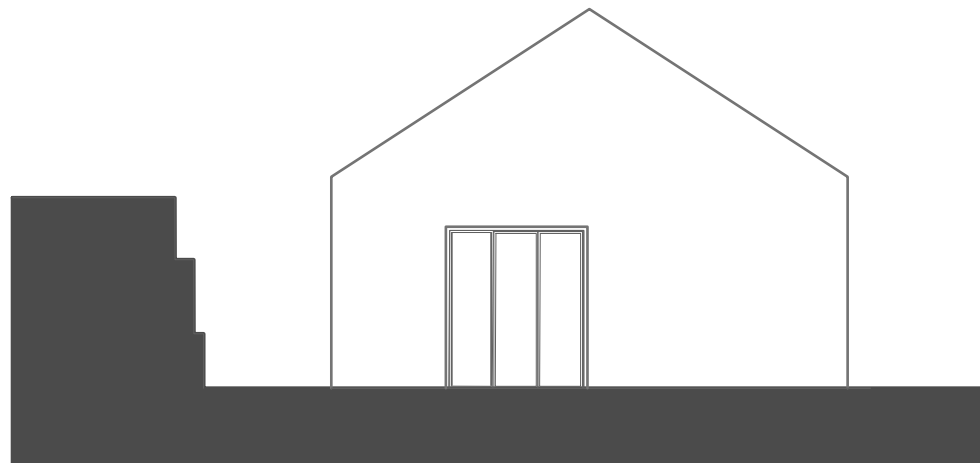

West Elevation

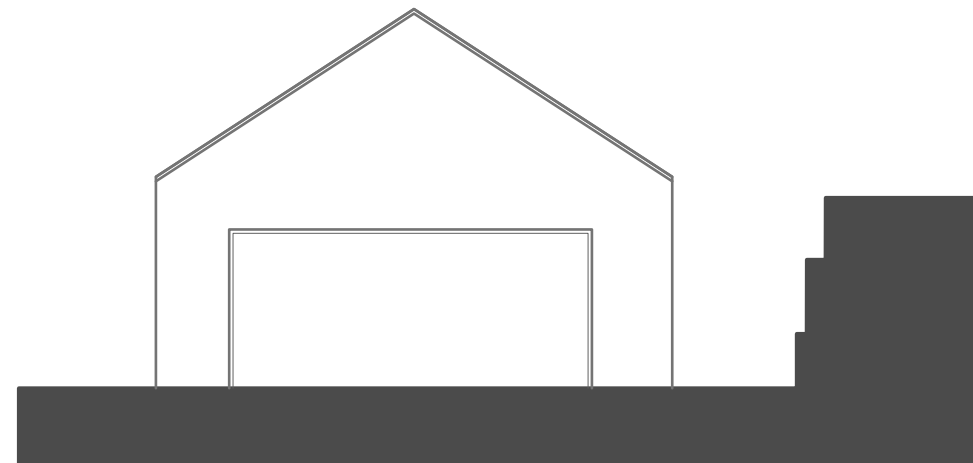

East Elevation