




South Elevation

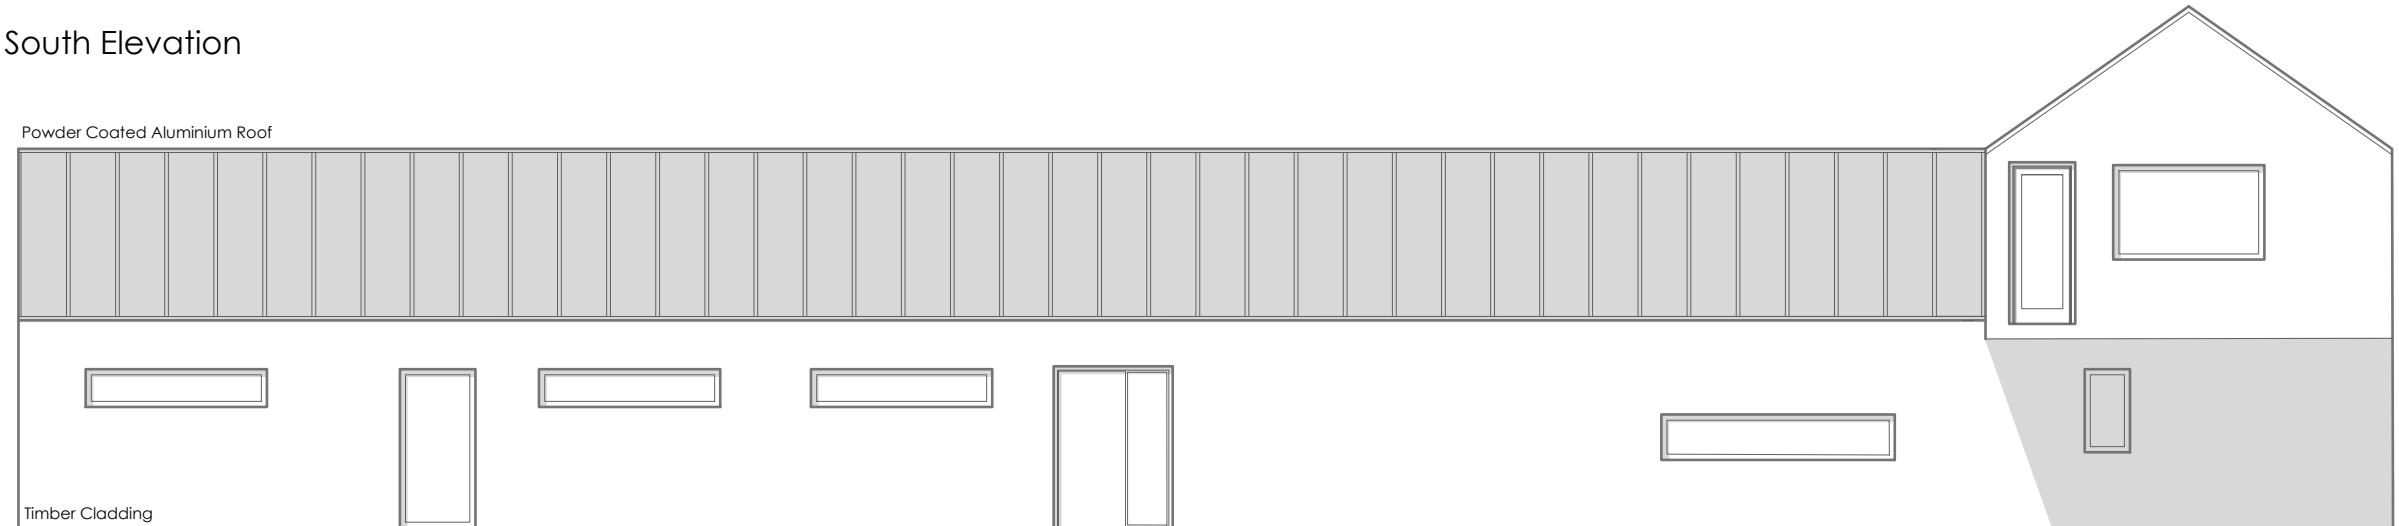

North Elevation

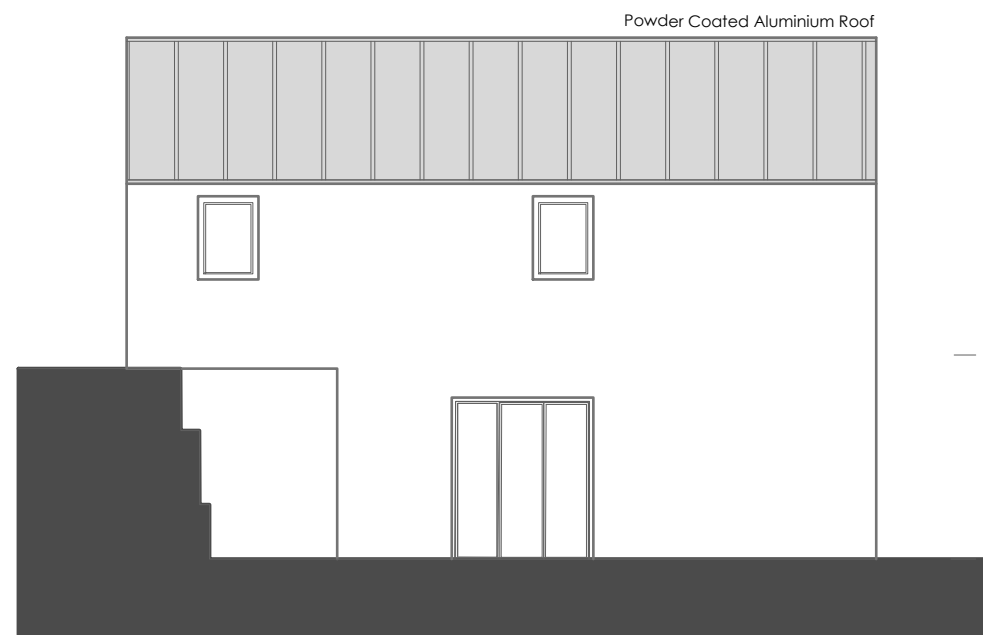

West Elevation

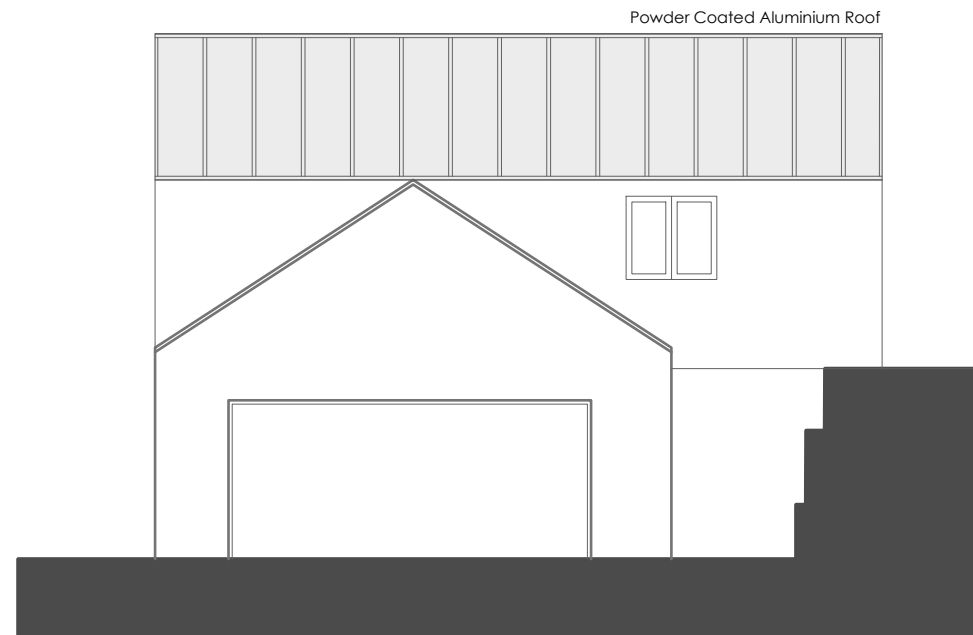

East Elevation

In addition to the hazard/risks normally associated with the types of work detailed on this drawing, it is assumed that all works on this drawing will be carried out by a competent contractor working, where appropriate, to an appropriate method statement.

Notes
Do not scale from these drawings



| Date | Revision ID | Status | Approved by |
|------------------|-------------|--------|-------------|
| Work in Progress | A - WIP | | |
| | | | |
| | | | |
| | | | |
| | | | |
| | | | |
| | | | |
| | | | |
| | | | |
| | | | |

| | | |
|-----------------------------|---|---------------------------|
| Scales @ A3 1:100 | Issuing Office Lynsey Ford Design | Project No. 096 |
|-----------------------------|---|---------------------------|

| | |
|-----------------|----------------------------|
| Client Approval | |
| #### | A - Approved |
| #### | B - Approved with Comments |
| #### | C - Do Not Use |

Status Purpose of Issue

Originator

Project
**The Shed
Wilberlee
Slaithwaite**

Layout Title
Proposed Elevations

Client
Mr and Mrs Ford

| Drawing Number | | | |
|----------------|-------|--------|---------|
| project | level | number | rev |
| 096 | LFD | 04 | A - WIP |