



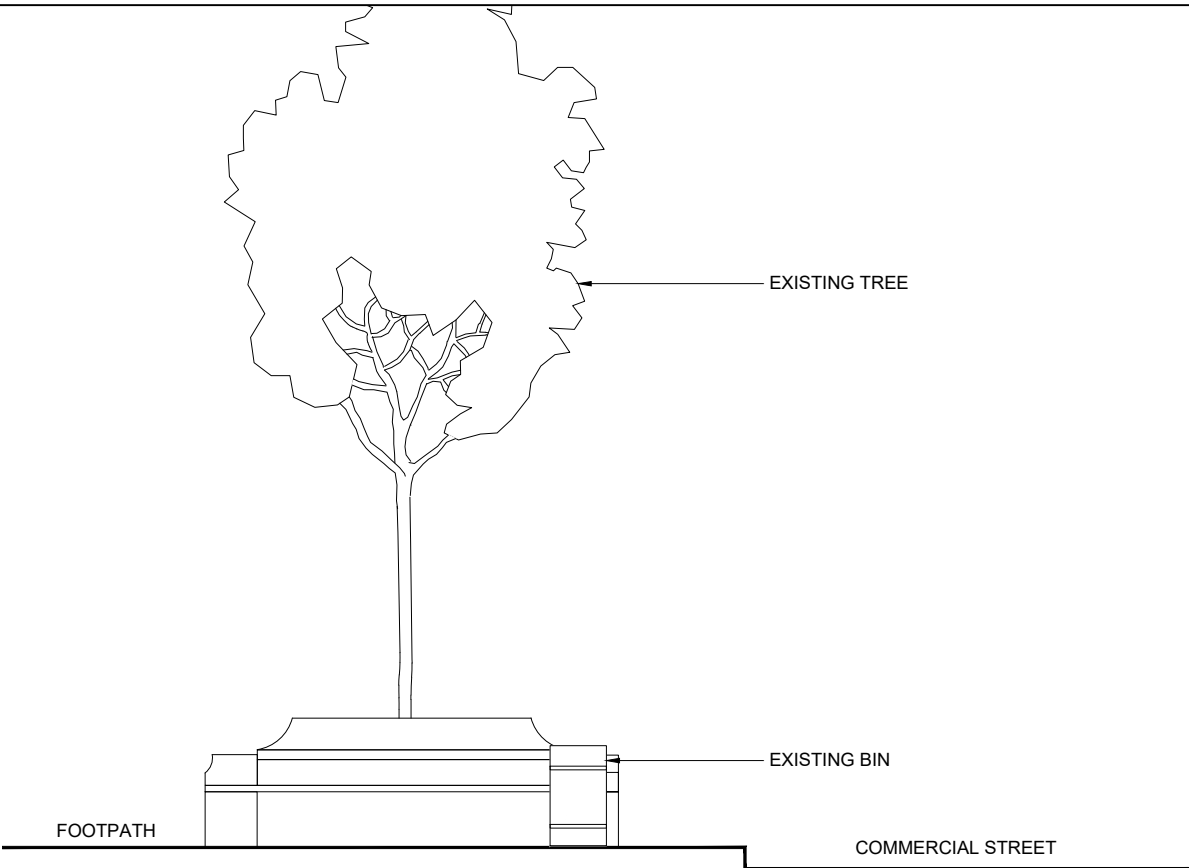


EXISTING FRONT ELEVATION
SCALE 1:50

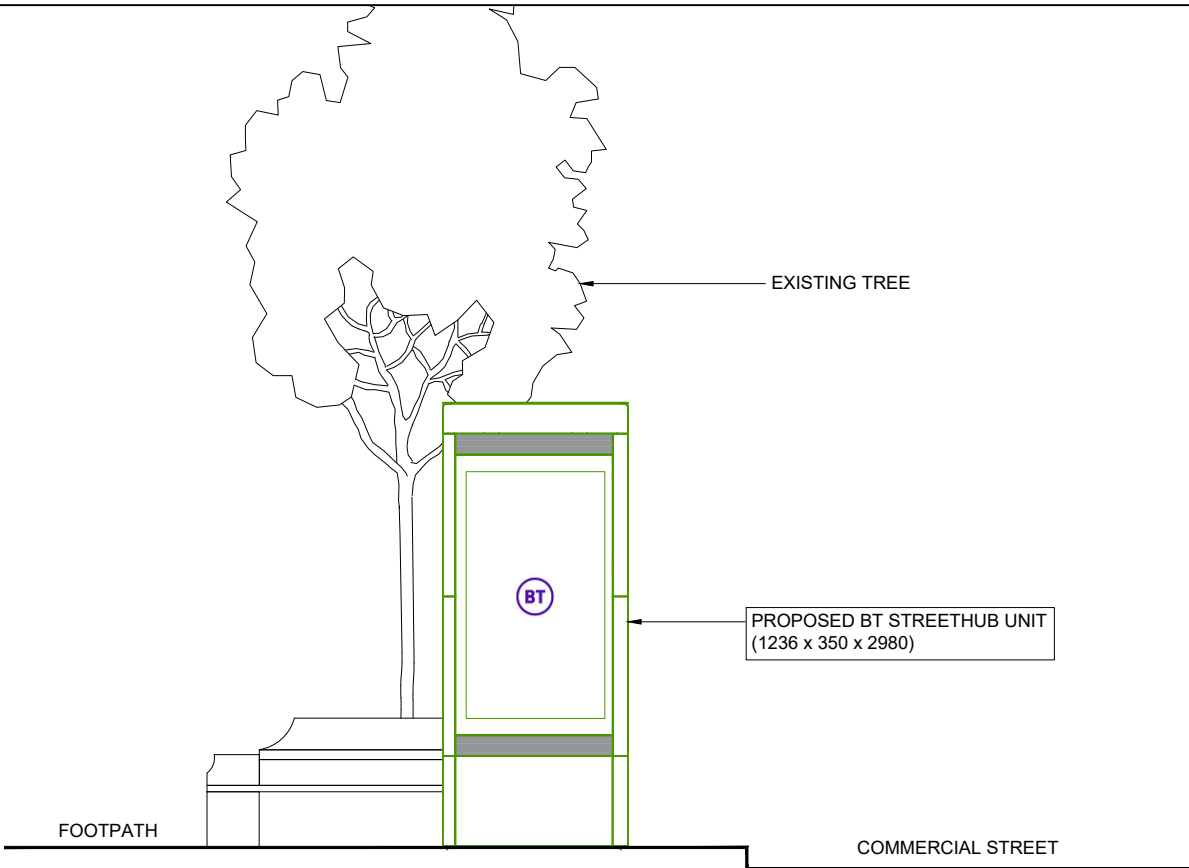

PROPOSED FRONT ELEVATION
SCALE 1:50



PROPOSED PHOTOMONTAGE
NTS

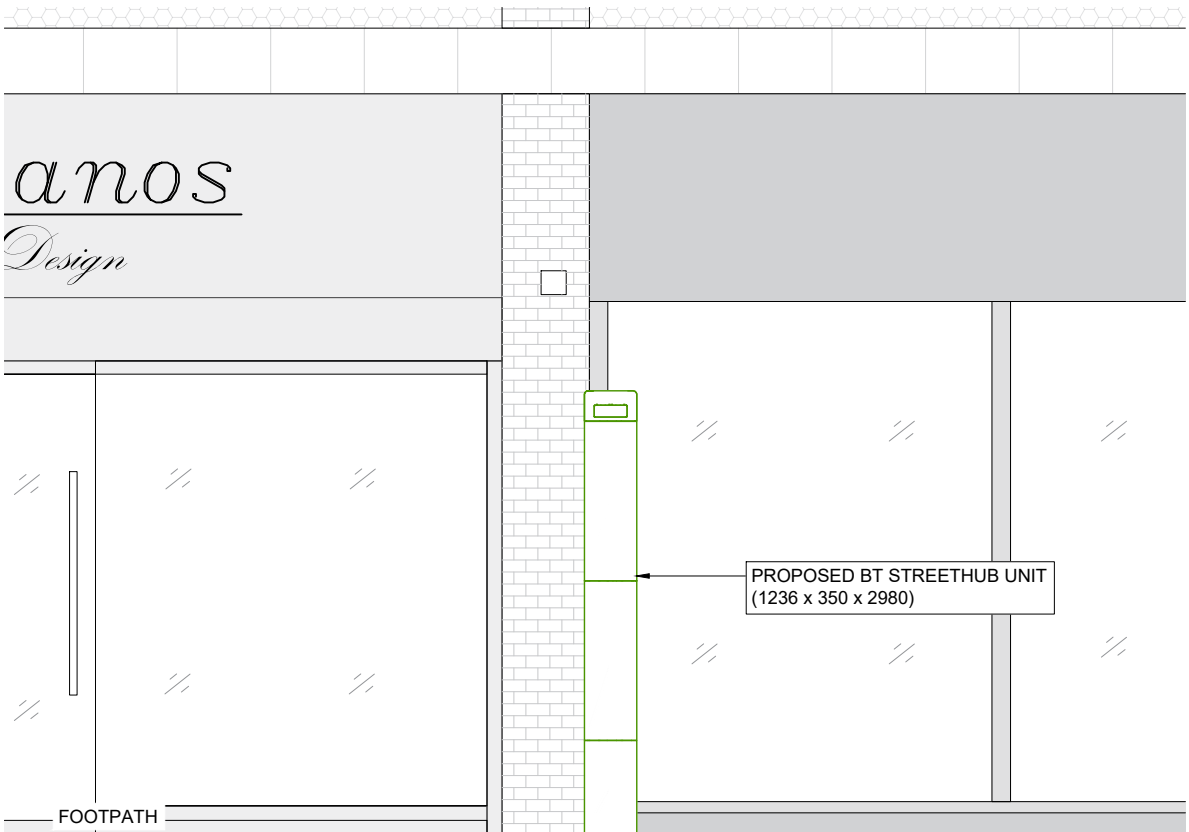

PROPOSED SIDE ELEVATION
SCALE 1:50

GENERAL NOTES
Use written dimensions only, do not scale from drawing. Use latest revision of all referenced information.
LAT 53.713898 LONG -1.632234

Rev	Date	Description	Drawn	Chkd
A	11/09/2025	New BT Streethub Structure	RMK	ABH



Drg Status
PLANNING

Cell No. & Name
3-KIR002

Site Name & Address
Pavement o/s Coral, 83-85
Commercial Street, Batley,
Kirklees, WF17 5EF

Drawing Title
EXISTING AND PROPOSED
ELEVATIONS

Scale	1:50	Date	11/09/2025
Drawn By	RMK	Checked By	ABH
Drawing Number	003	Revision	A