




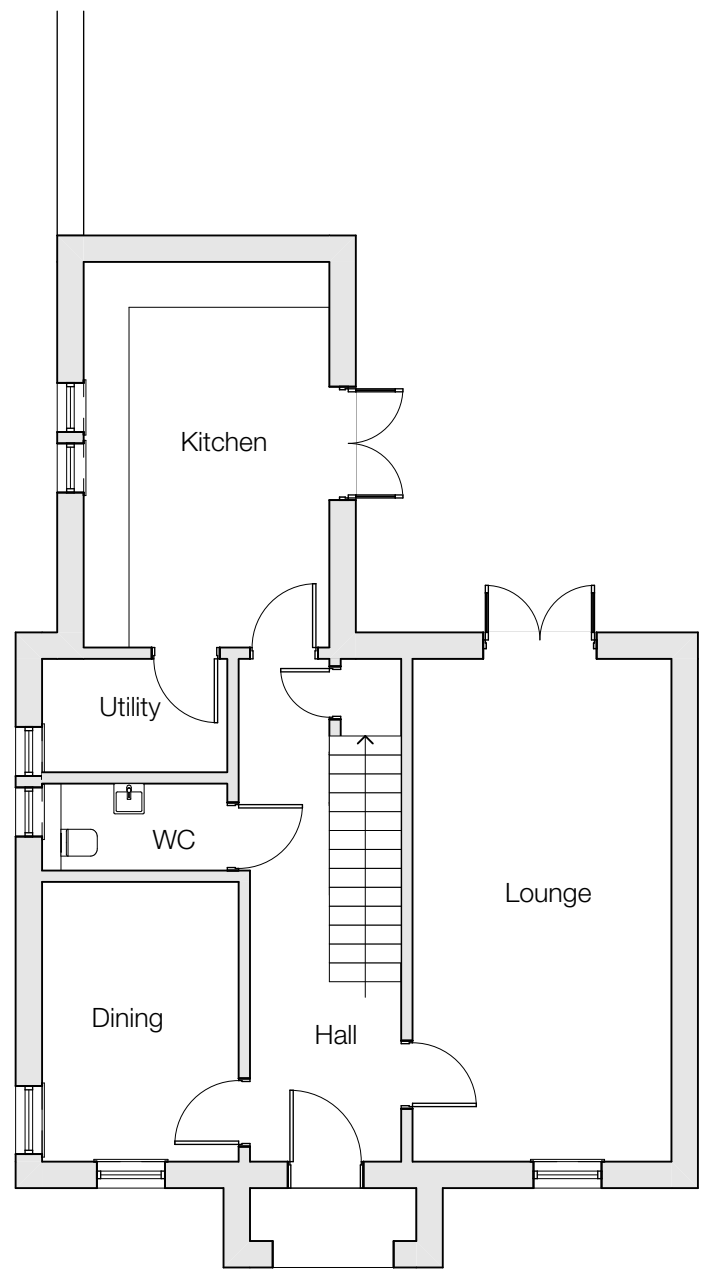


Existing Ground Floor Plan - 1:100

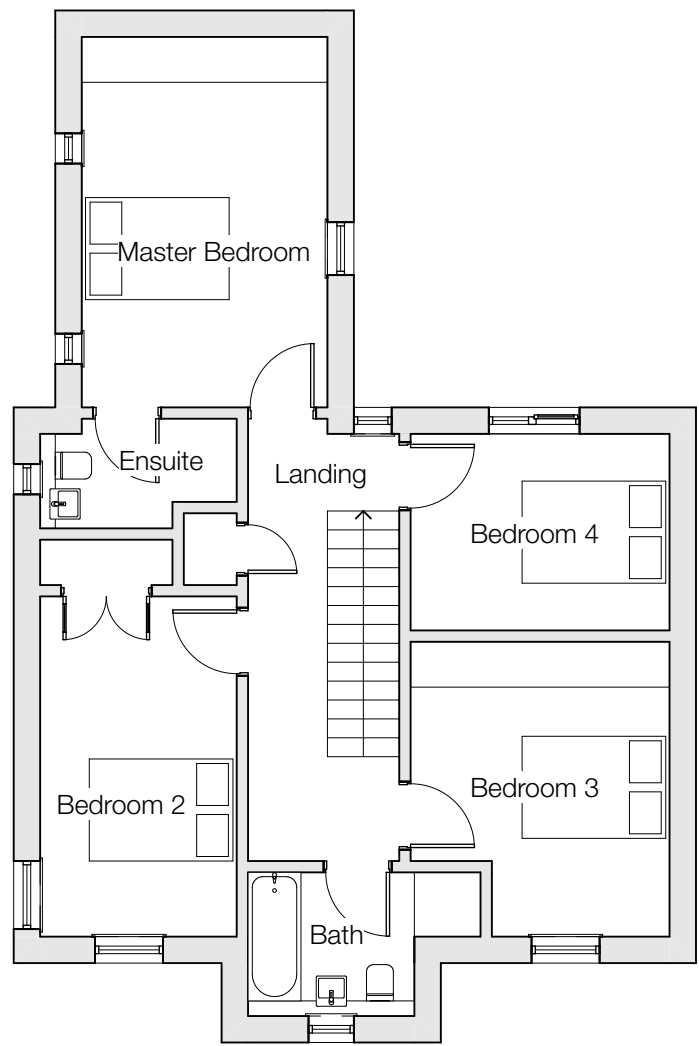


Existing First Floor Plan - 1:100

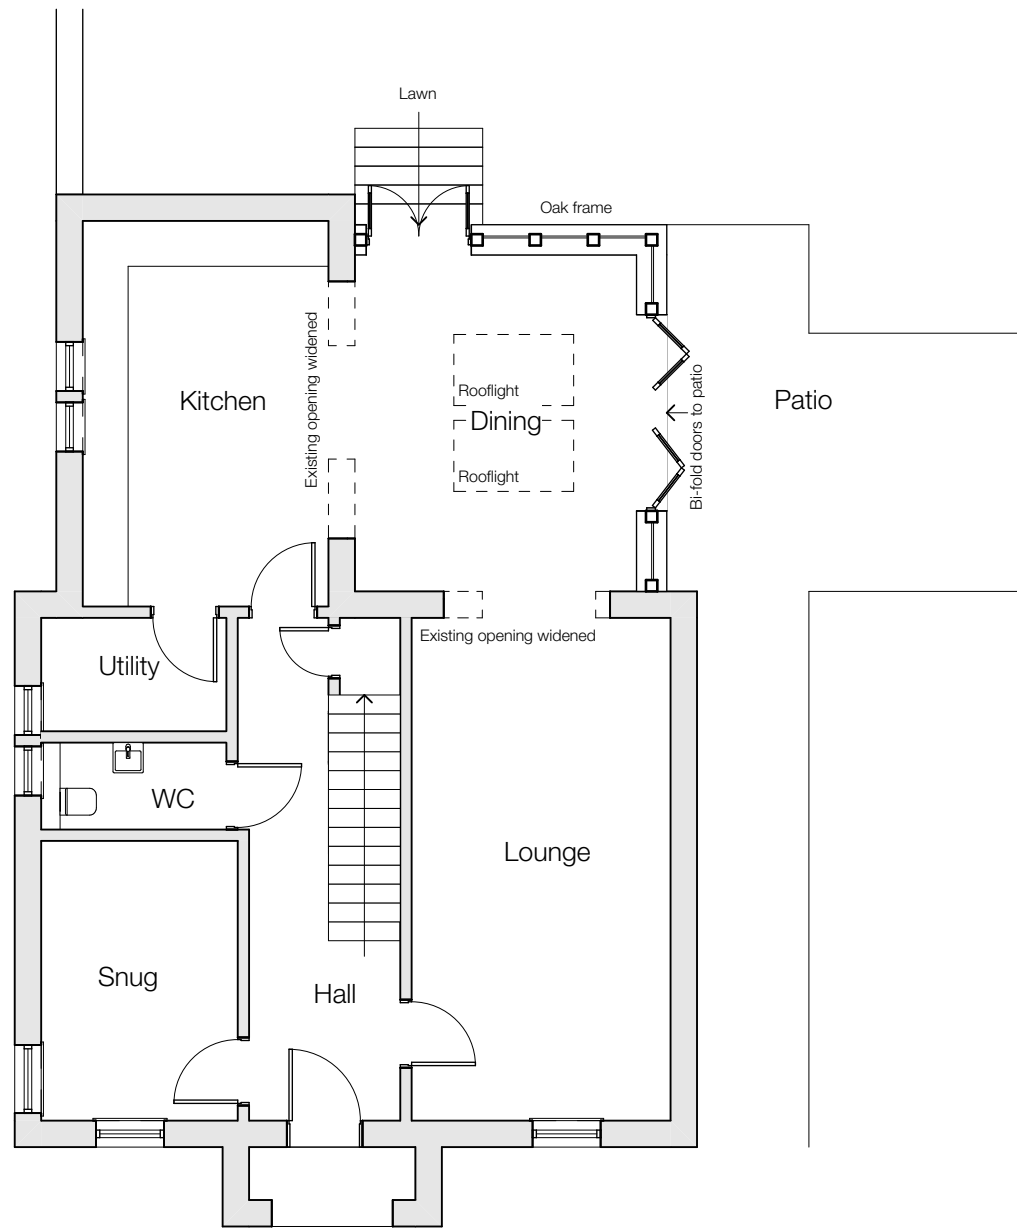

Proposed Ground Floor Plan - 1:100

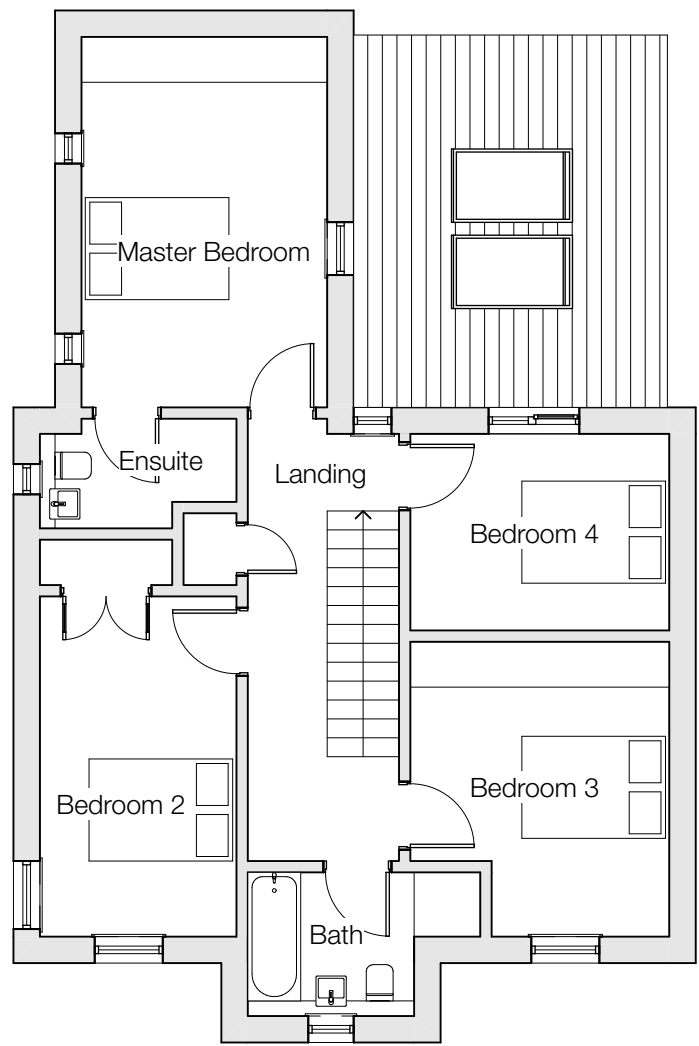

Proposed First Floor Plan - 1:100

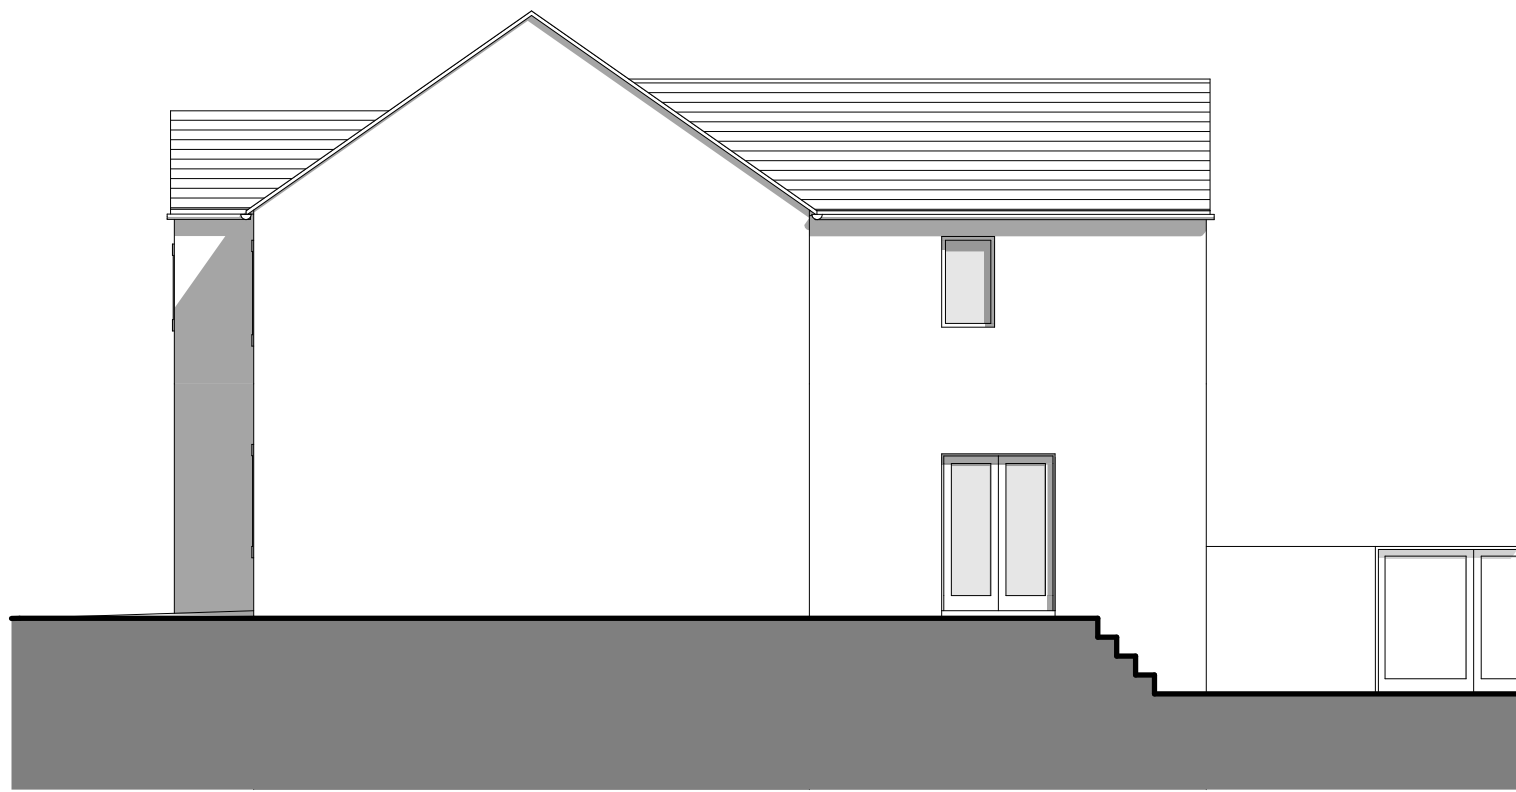

East Elevation - 1:100




South Elevation - 1:100



Proposed East Elevation - 1:100



Proposed South Elevation - 1:100

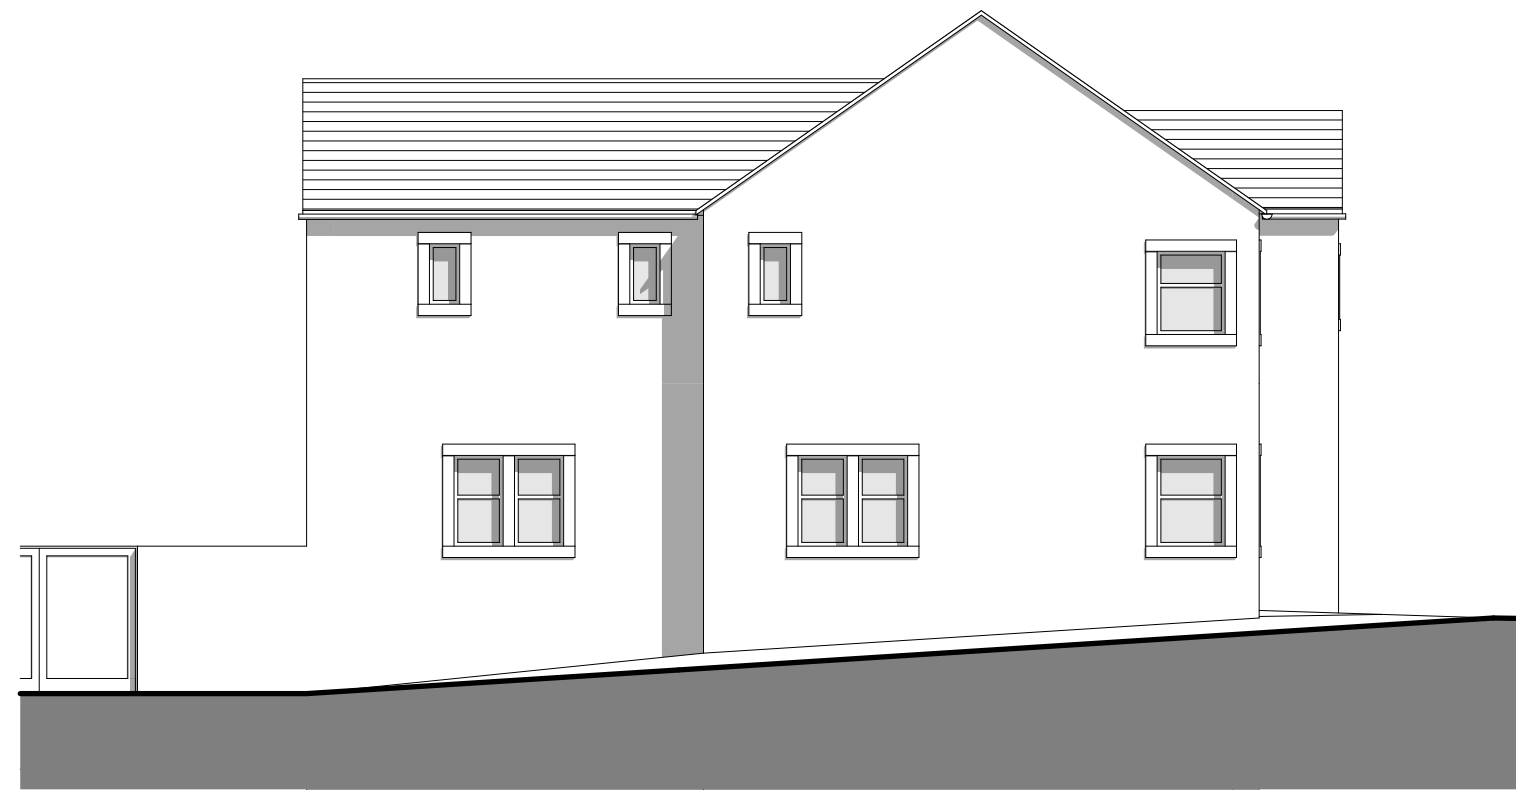

West Elevation - 1:100



North Elevation - 1:100



Proposed West Elevation - 1:100



Proposed North Elevation - 1:100

EXISTING

PROPOSED

EXISTING

PROPOSED

Notes

Do not scale from drawing, use figured dimensions only.
All dimensions must be checked and verified on site prior to commencement of work and architect to be notified of any discrepancies.
This drawing is intended to permit overall scheme proposals only and cannot be used for construction purposes without further information.

REV.	DATE

CLIENT	Mr Chris Parker
--------	-----------------

PROJECT	12 Boshaw Mews, Scholes, HD9 1WB
---------	-------------------------------------

DRAWING	Existing & Proposed Drawings
---------	---------------------------------

DATE	September 2025	SCALE
DRAWING NO.	01	1:100 REVISION •