


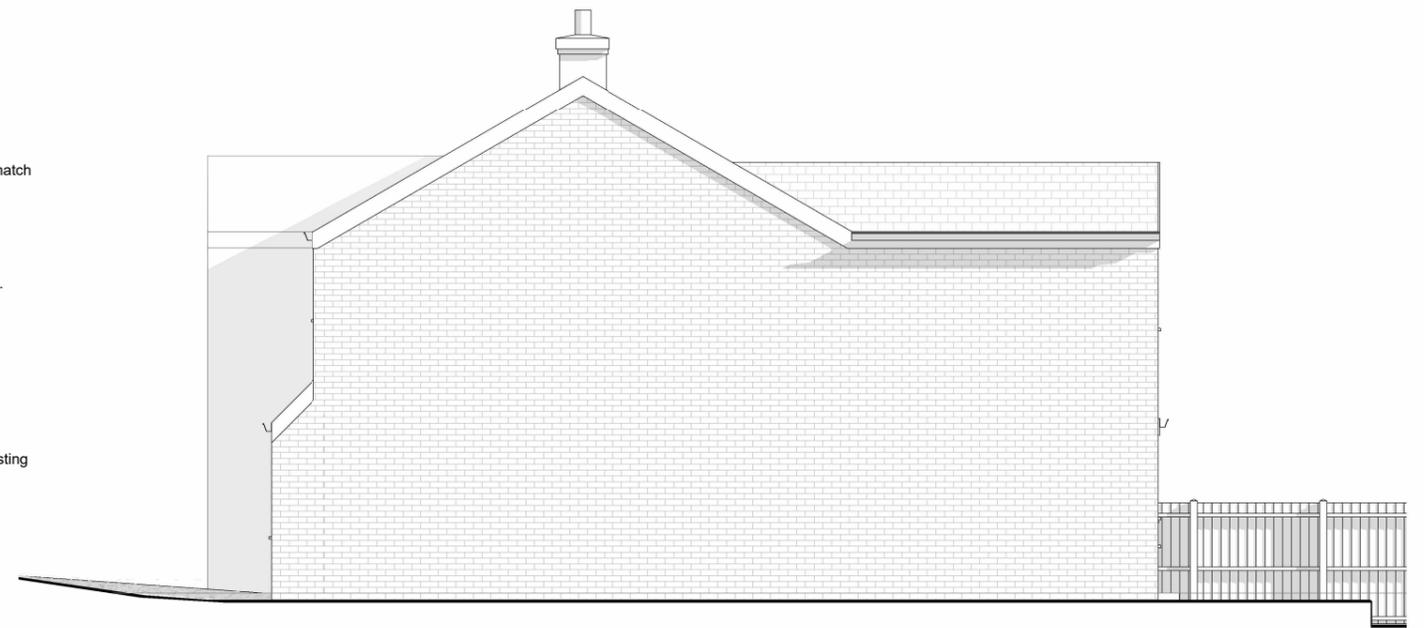

1 East Elevation - Proposed

1 : 100




2 North Elevation - Proposed

1 : 100




3 West Elevation - Proposed

1 : 100

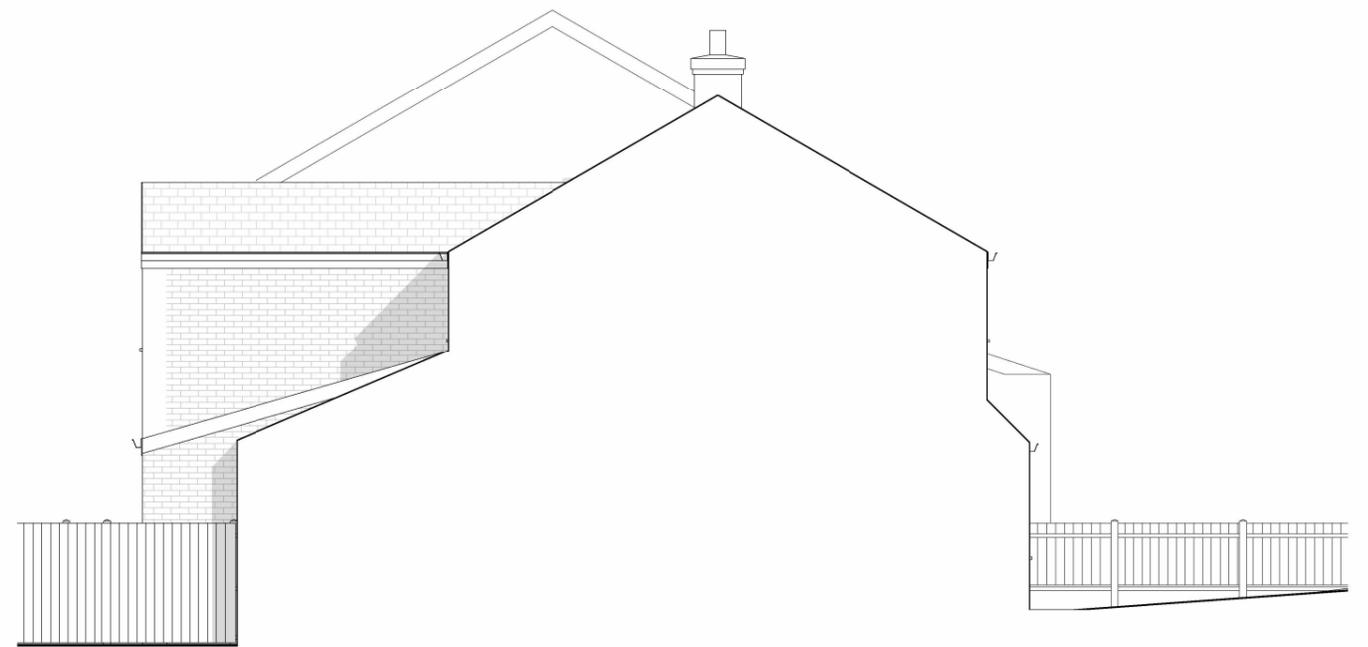

4 South Elevation - Proposed

1 : 100

 

The copyright of this drawing is vested with Novl Studio and must not be copied or reproduced without the consent of the company.

Rev.	Description	Date	Drawn	Chk.

Client
Lily Minh

Project
14 Springwood Hall Gardens,
Huddersfield

Drawing Title
Proposed Elevations

Drawing Status
PLANNING

NOVL
STUDIO

Drawing No. 25-009-PL22				Revision
Drawn AA	Checked AA	Paper Size A3	Scale 1 : 100	Date 03.10.25