




FRONT ELEVATION
1:50

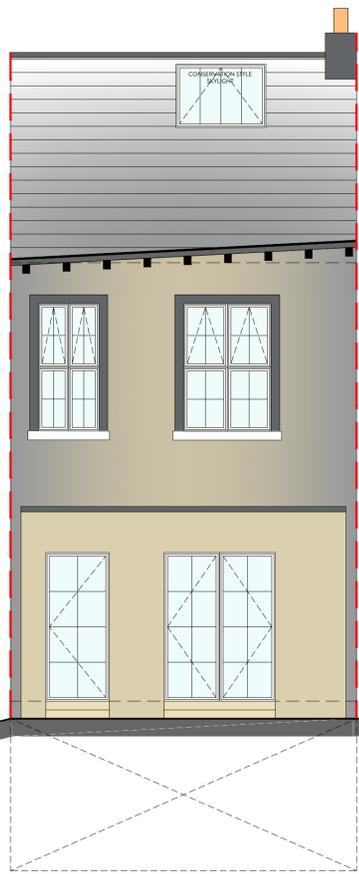

REAR ELEVATION
1:50

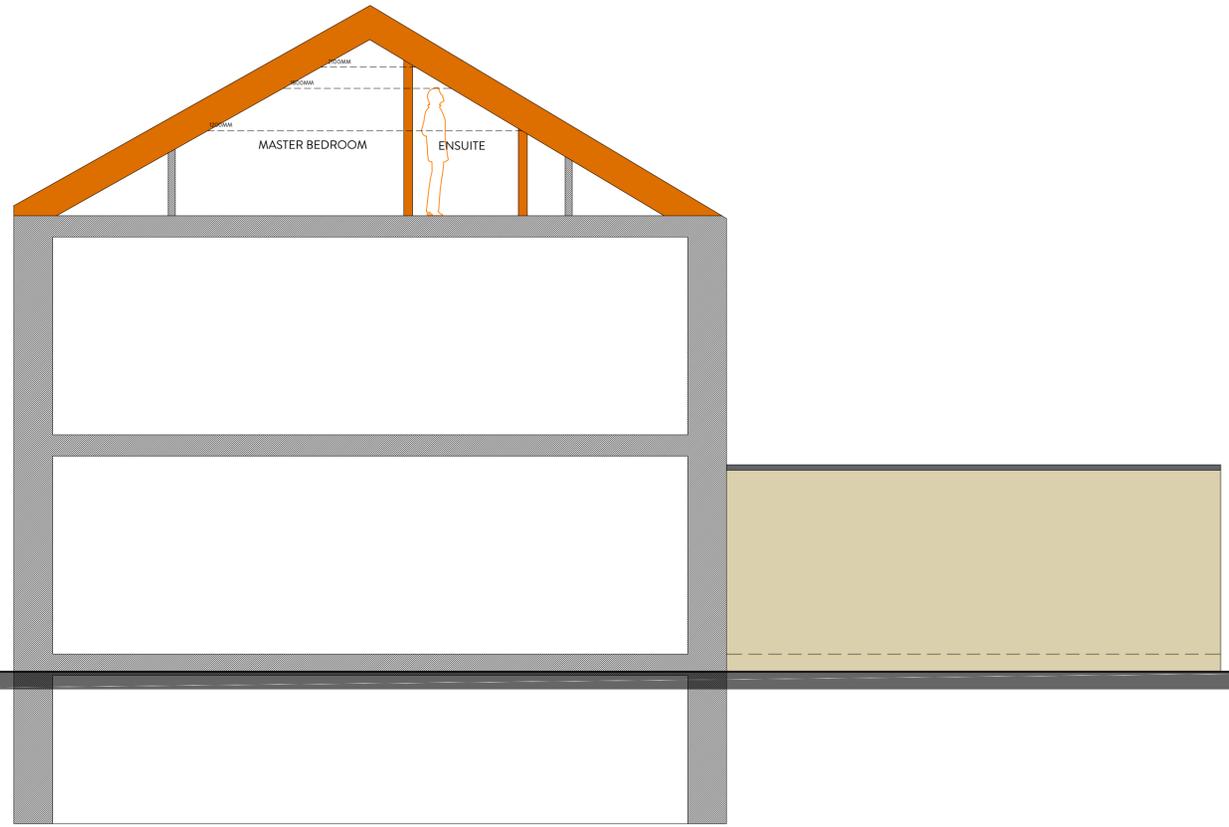

SIDE ELEVATION
1:50

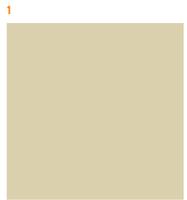

STONE
TO MATCH EXISTING



REVISION	DESCRIPTION	DATE	NOTES

STATUS PLANNING DRAWING		PROJECT TITLE 16, TOWN END, GOLCAR	
DRAWING TITLE ORANGE DESIGN STUDIO. ARCHITECTURAL PRACTICE		DRAWING TITLE PROPOSED ELEVATIONS	
SCALE 1:50	DRAWN EC	CHECKED JH	PROJECT REFERENCE ODS_25-1014
PAPER SIZE A1	DWG NUMBER (20)001	DATE 02/09/25	REVISION 1
CLIENT LILLY PHELAN			
<small>hello@orangedesignstudio.co.uk 59A, Huddersfield Road, Mirfield, WF14 8AA orangedesignstudio.co.uk 01924 650930 COPYRIGHT © ORANGE DESIGN STUDIO LIMITED</small>			