
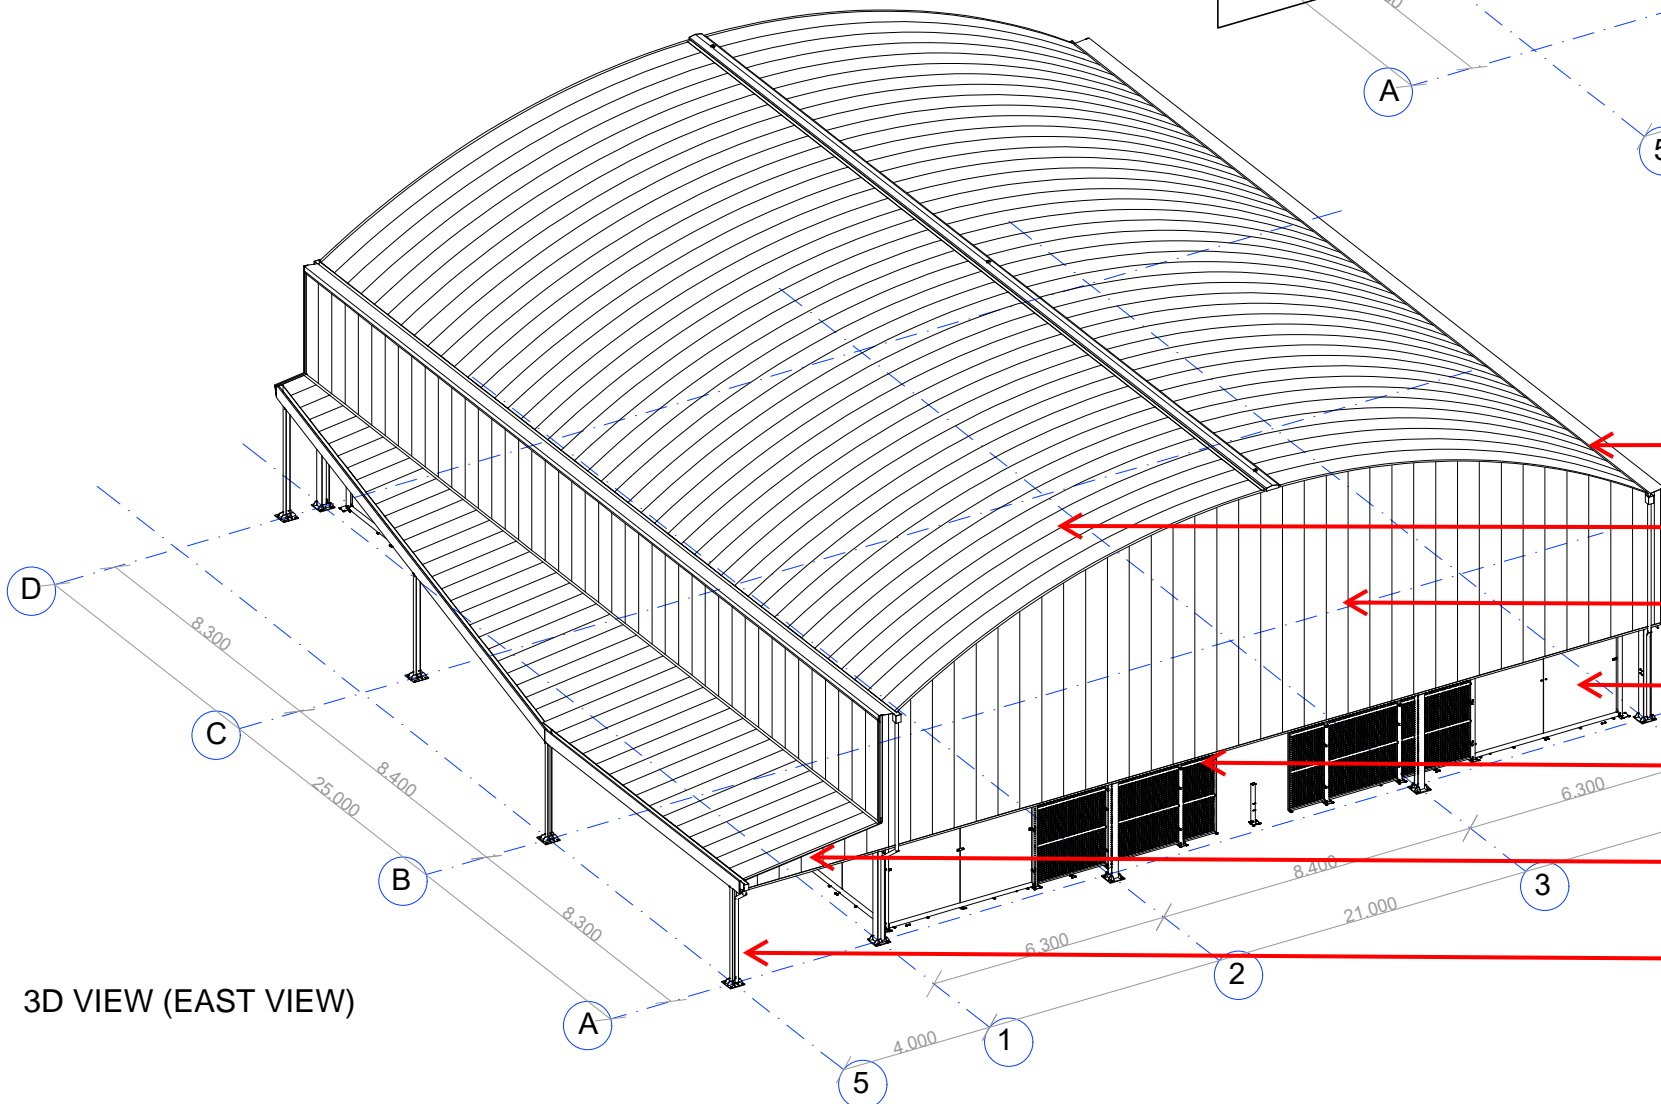


MATERIALS SCHEDULE

(Roof Structure and Visible Finishes)

Item	Description	Specification / Finish
①	Steel Structure	Structural steel frame, factory-painted with epoxy primer and two-component polyurethane topcoat, colour RAL 9005 Textured Black. All connections bolted and designed to BS EN 1993 (Eurocode 3).
②	Gutters	Folded pre-lacquered steel sheets, 0.8 mm thick, colour RAL 9010 (Pyrenean White). Hidden beneath polycarbonate roof panels.
③	Curved Roof Panels	Modular 12 mm multiwall polycarbonate panels, UV-protected, clear/opal finish, installed with curved profiles and sealed joints. Minimum radius of curvature 2.0 m.
④	Vertical Wall Panels	Modular 8 mm multiwall polycarbonate panels, UV-protected, clear/opal finish, fixed with support profiles down to 3 m height from roof edge.
⑤	Open Lower Wall Area	Open area from 0 m to 3 m height for natural ventilation. No wall cladding in this zone.
⑥	Flashings and Trims	Folded pre-lacquered steel sheets, 0.6 mm thick, colour RAL 9010 (Pyrenean White). Used for all perimeter terminations and closures.
⑦	Sealant	Neutral-cure silicone sealant, clear, compatible with polycarbonate and pre-lacquered steel sheets.
⑧	Rainwater Downpipes	Carbon-steel downpipes Ø110 mm, painted RAL 9010 (Pyrenean White) where adjacent to polycarbonate areas and RAL 9005 (Textured Black) where aligned with steel structure.

3D SECTION VIEW (EAST VIEW)

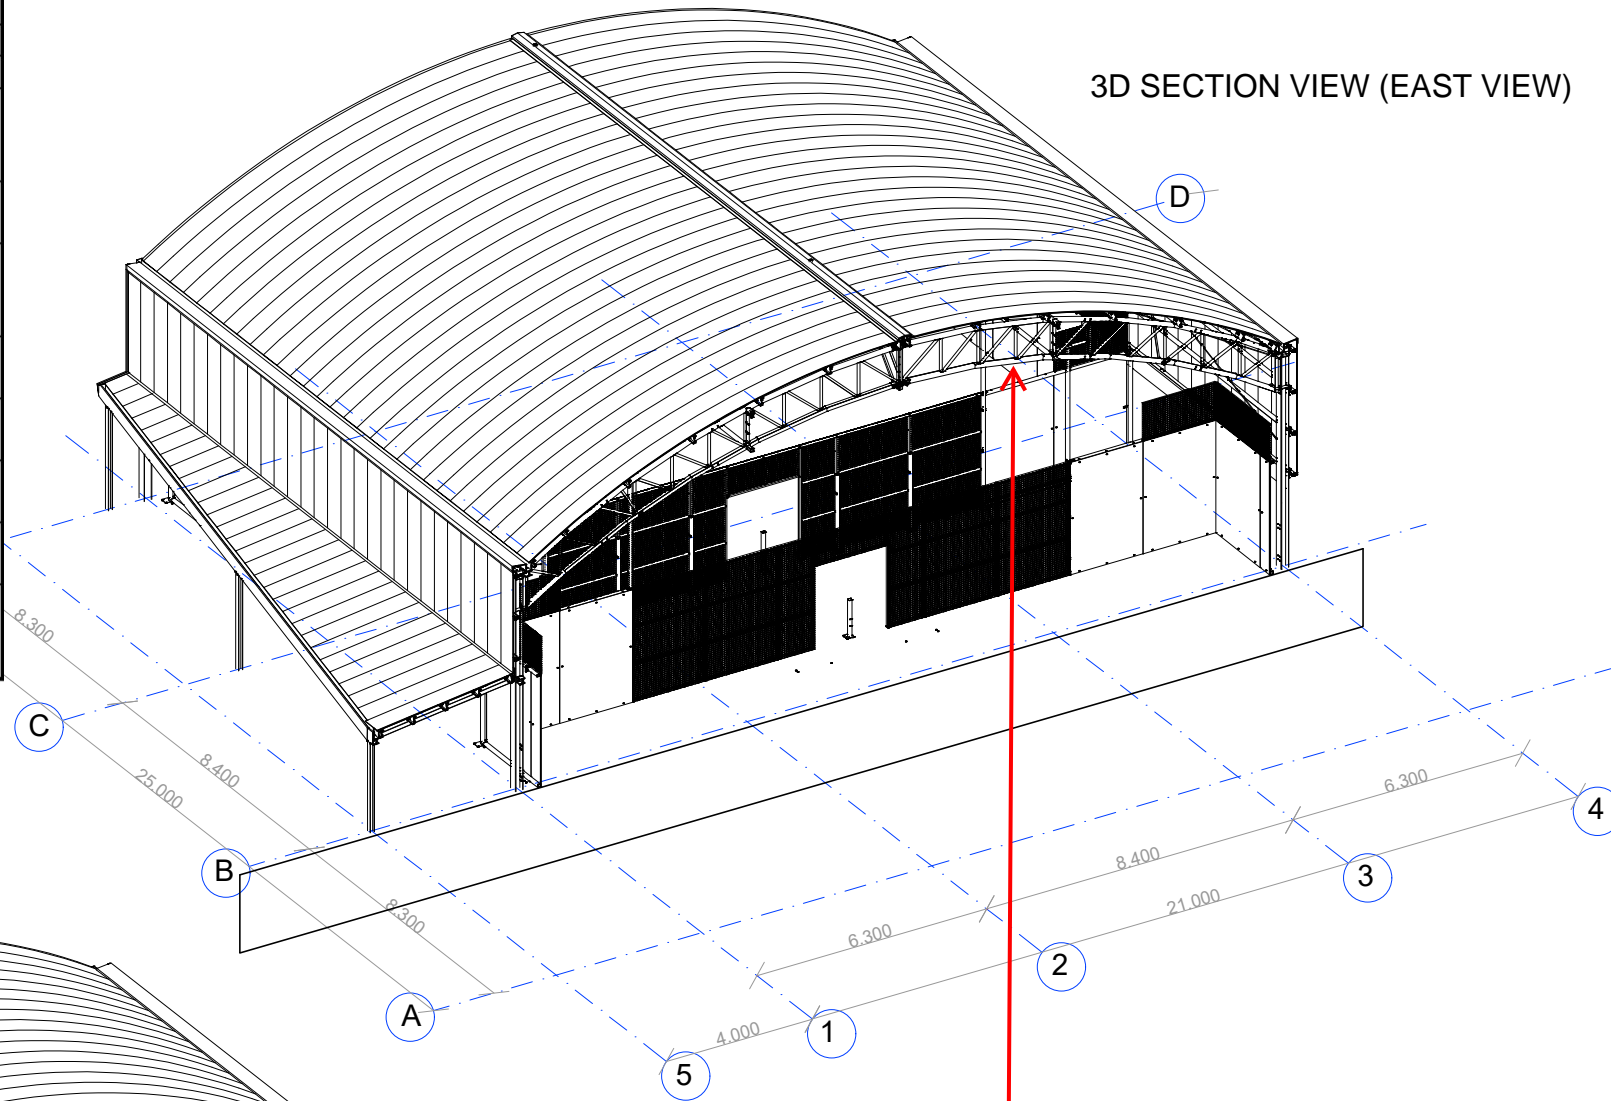

- ① Steel Structure
- ② Gutters
- ③ Curved Roof Panels
- ④ Vertical Wall Panels
- ⑤ Open Lower Wall Area
- ⑥ Flashings and Trims
- ⑦ Sealant
- ⑧ Rainwater Downpipes

CONFIDENTIALITY NOTICE

This drawing and the information contained herein are the property of Pórtico Gestión e Ingeniería S.L. Its use and/or reproduction without prior authorization is prohibited.

Location



Thongsbridge Tennis & Fitness Club

Miry Ln, Thongsbridge, Holmfirth HD9 7RY



Nº	Description	Date

Owner: Portico

THONGSBRIDGE


3D VIEW

Reference	EM019.24
Date	08/10/2025
Drawn by	JRS
Checked by	JRS


01

Scale	Indicada
-------	----------

FLOOR PLAN.
SCALE 1:200

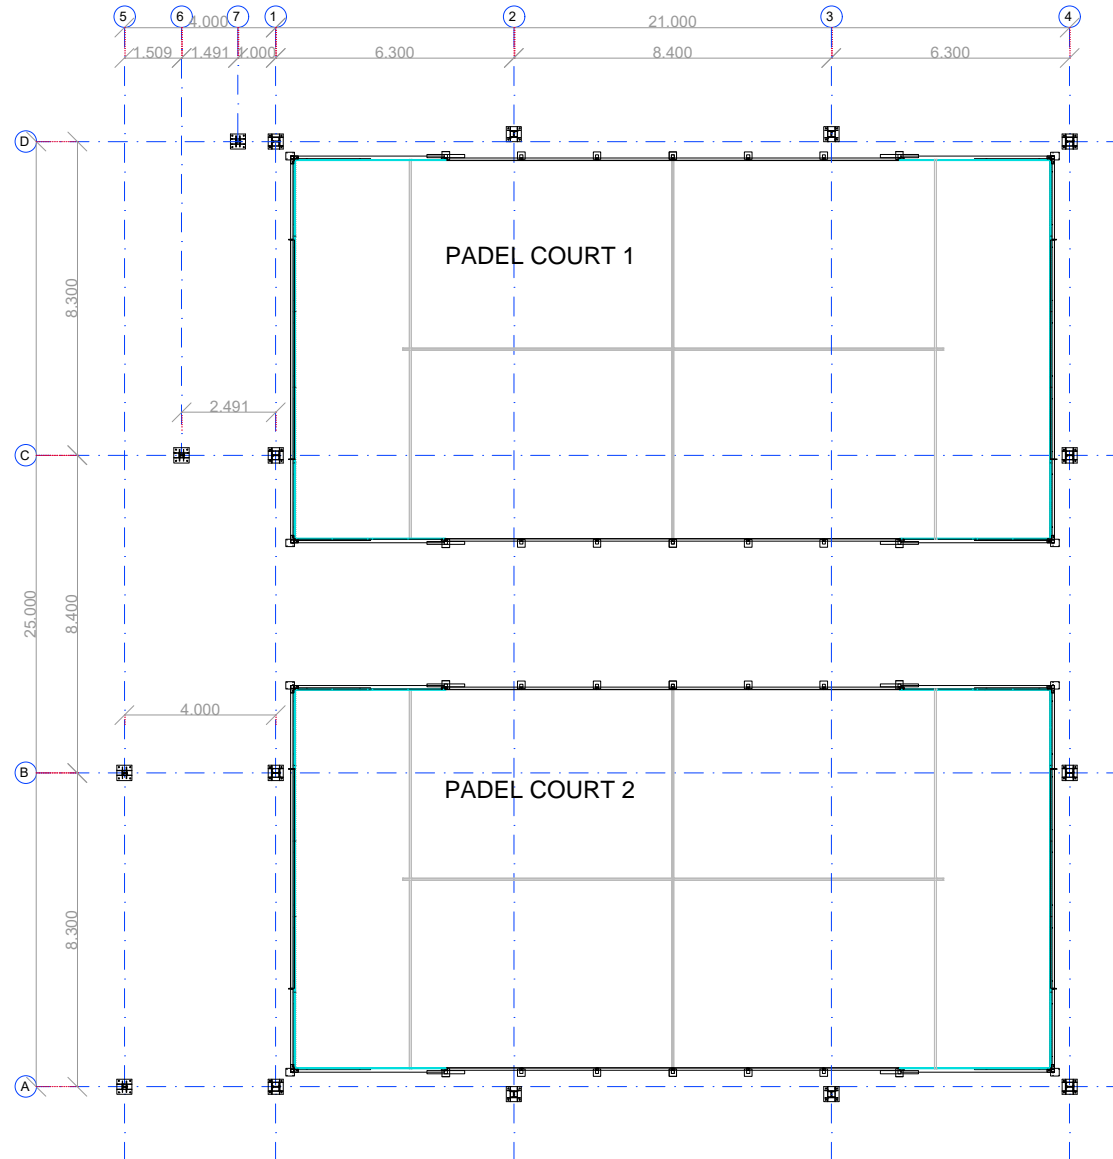


ROOF PLAN.
SCALE 1:200

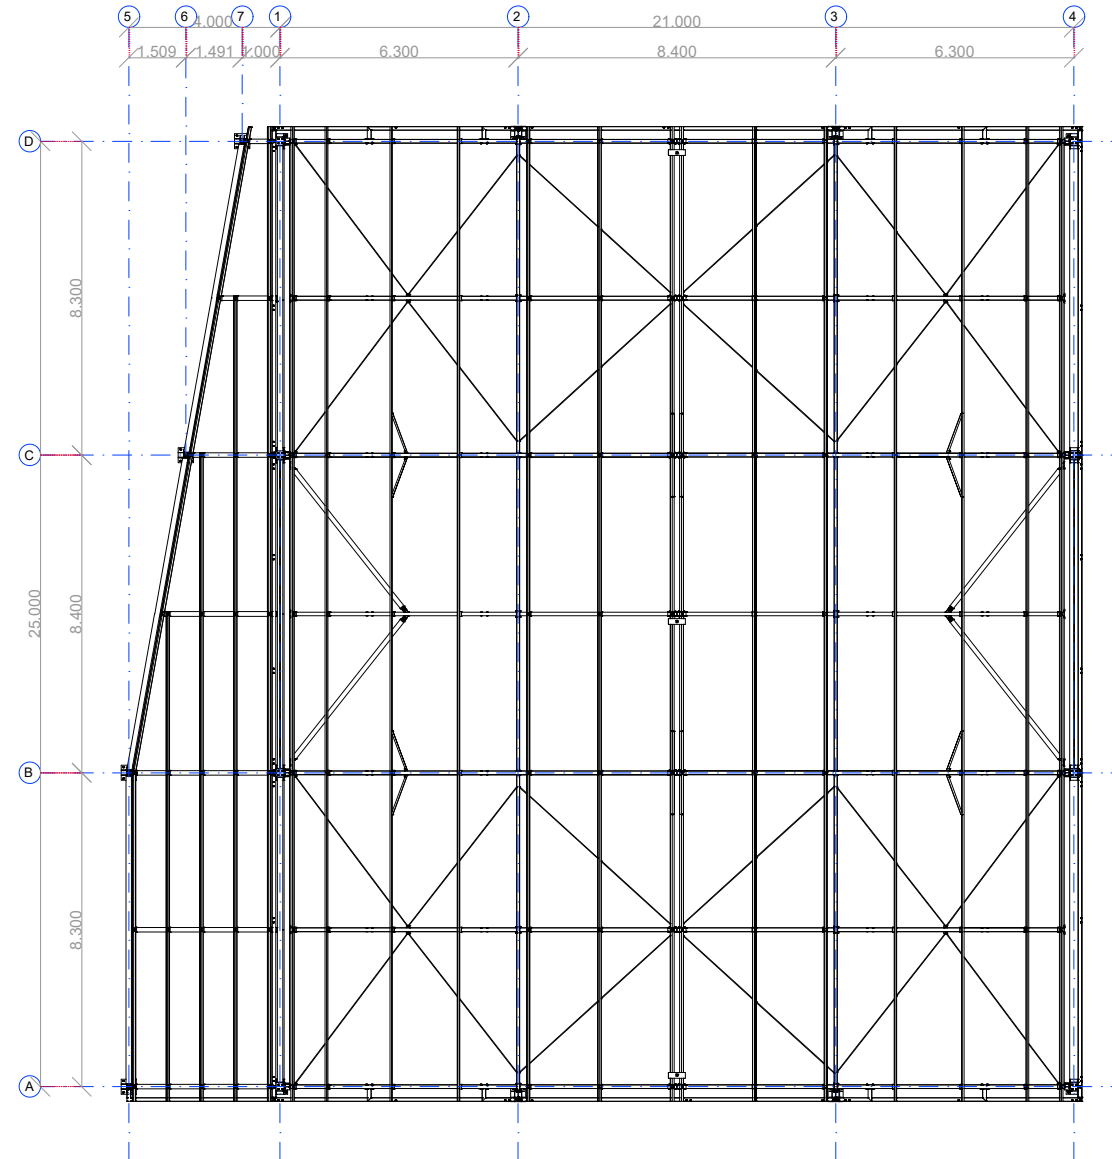

CONFIDENTIALITY NOTICE

This drawing and the information contained herein are the property of Pórtico Gestión e Ingeniería S.L. Its use and/or reproduction without prior authorization is prohibited.

Location

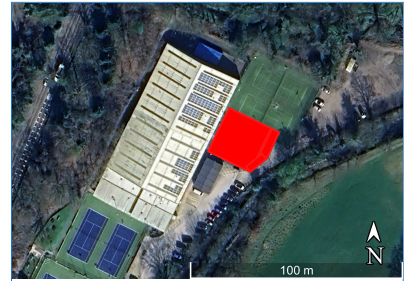

Thongsbridge Tennis & Fitness Club

Miry Ln, Thongsbridge, Holmfirth HD9 7RY



Nº	Description	Date

Owner: Portico

THONGSBRIDGE


FLOOR PLAN

Reference	EM019.24
Date	08/10/2025
Drawn by	JRS
Checked by	JRS


02

Scale	1:200
-------	-------


FRONT ELEVATION (AXIS A)
SCALE 1:200

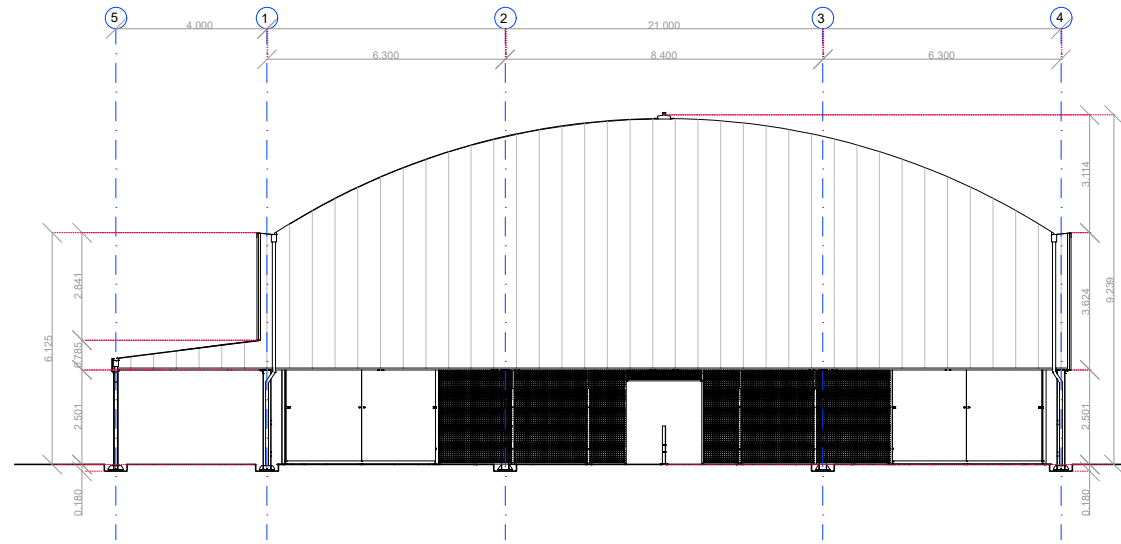

SIDE ELEVATION (AXIS 5)
SCALE 1:200

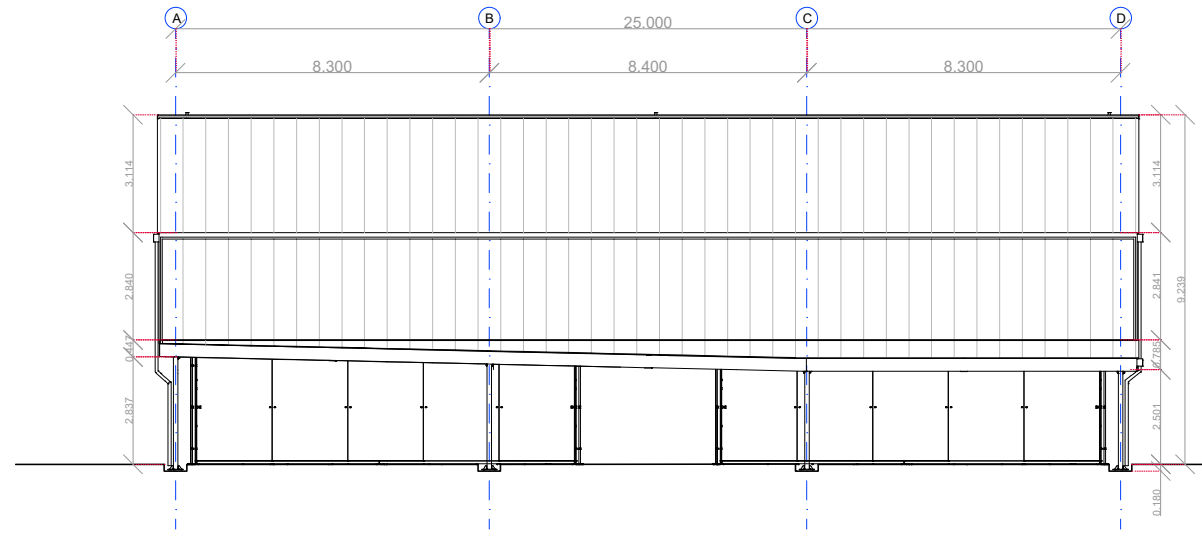


SECTION VIEW (AXIS B)
SCALE 1:100

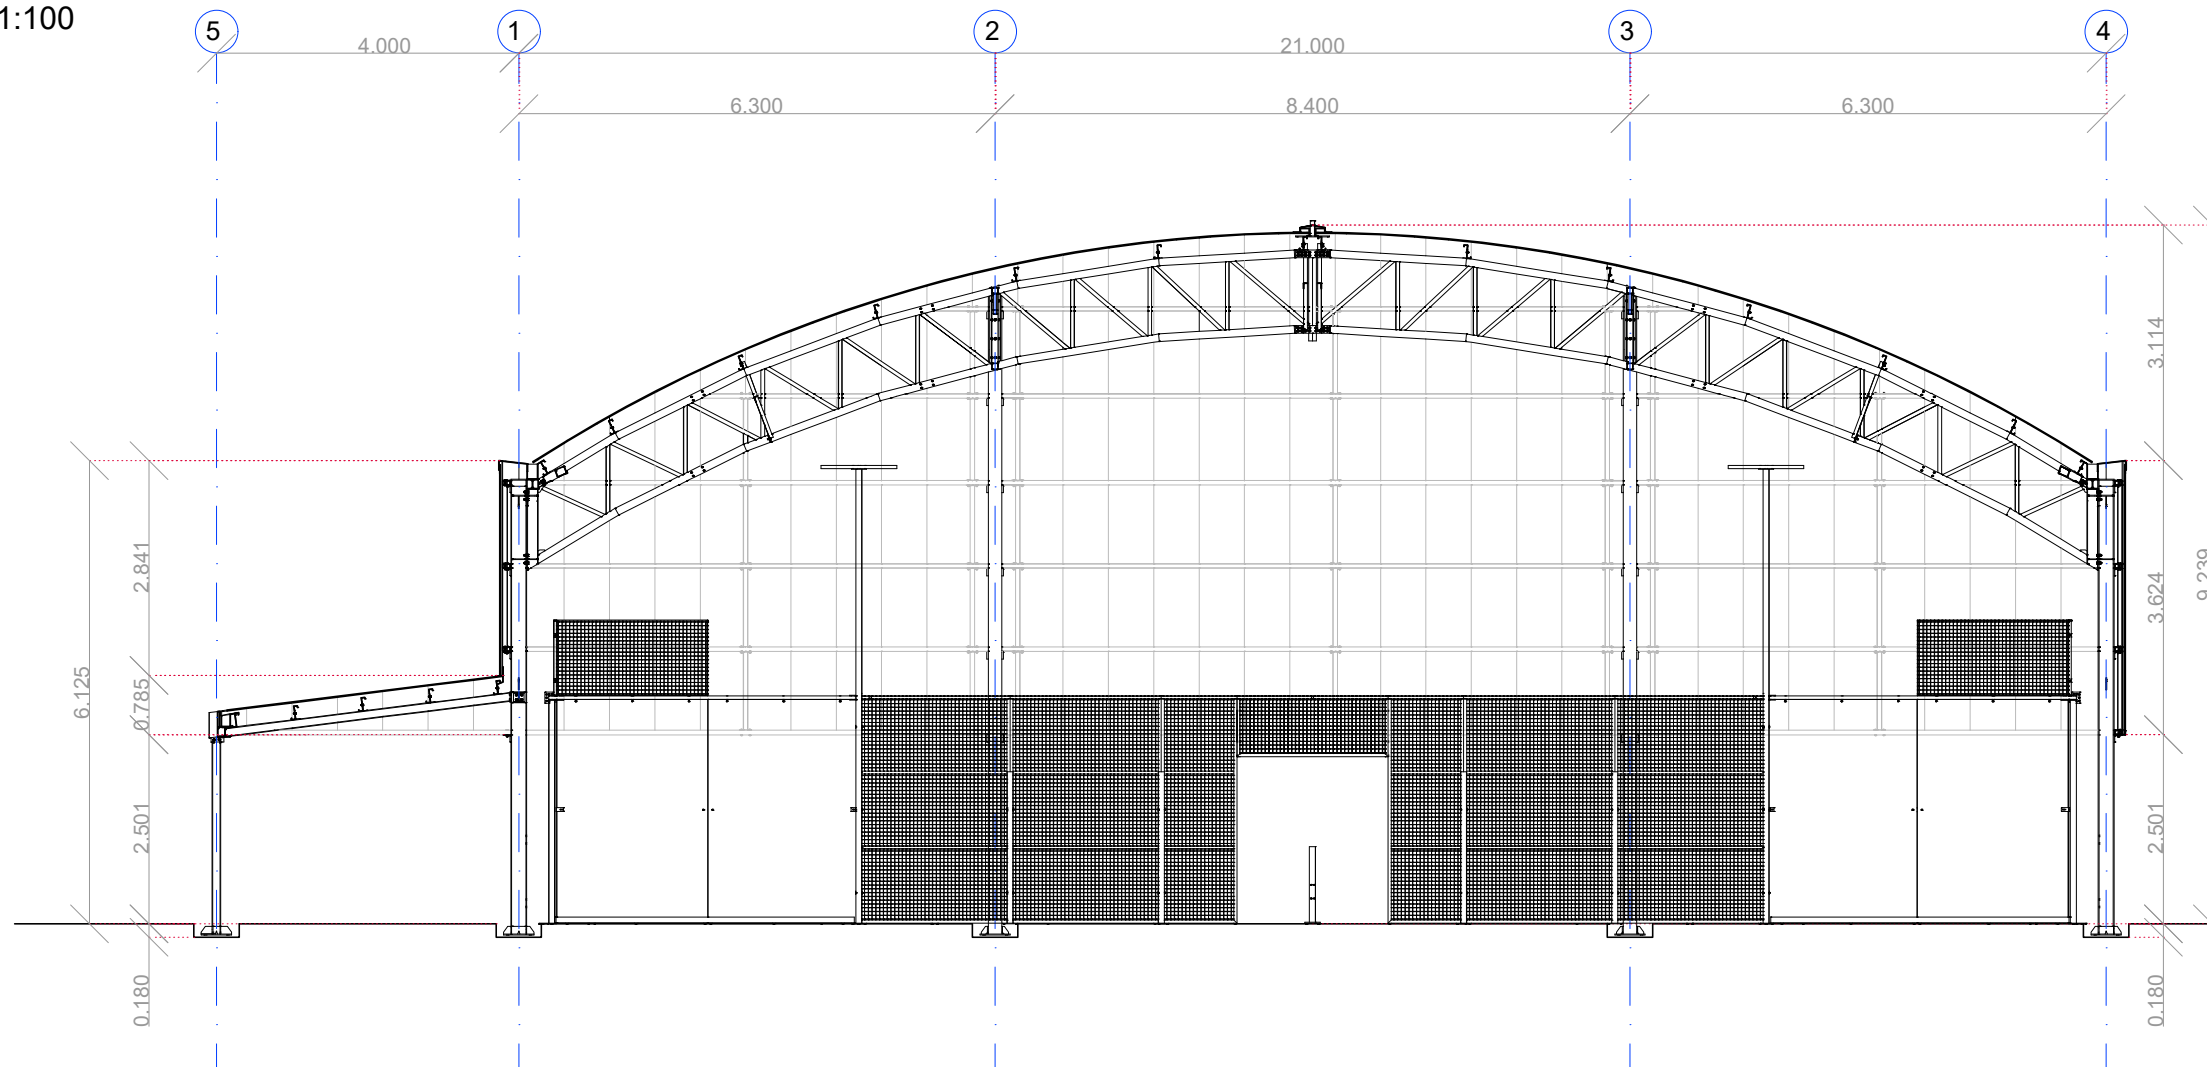

CONFIDENTIALITY NOTICE

This drawing and the information contained herein are the property of Pórtico Gestión e Ingeniería S.L. Its use and/or reproduction without prior authorization is prohibited.

Location

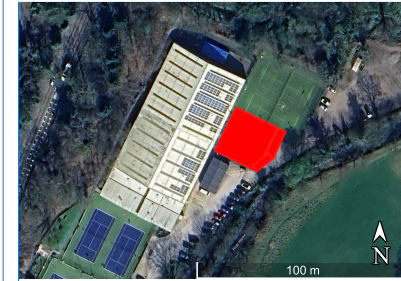

Thongsbridge Tennis & Fitness Club

Miry Ln, Thongsbridge, Holmfirth HD9 7RY



Nº	Description	Date

Owner: Portico

THONGSBIDGE

ELEVATIONS

Reference	EM019.24
Date	08/10/2025
Drawn by	JRS
Checked by	JRS

03

Scale	1:200
-------	-------