


DO NOT SCALE FROM THIS DRAWING


Notes
All dimensions to be checked on site
Any discrepancies to be reported immediately to the Architect
Drawing to be read in conjunction with all relevant design information, including Architects, Services, Civil and Structural Engineers drawings
All existing site, tree, building and survey information has been compiled from different sources, including information supplied by third parties

NOT FOR CONSTRUCTION


Drawing Notes:

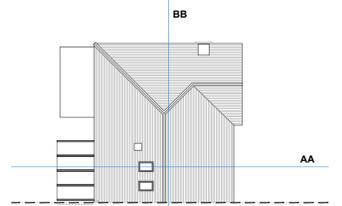

Section Reference Plan

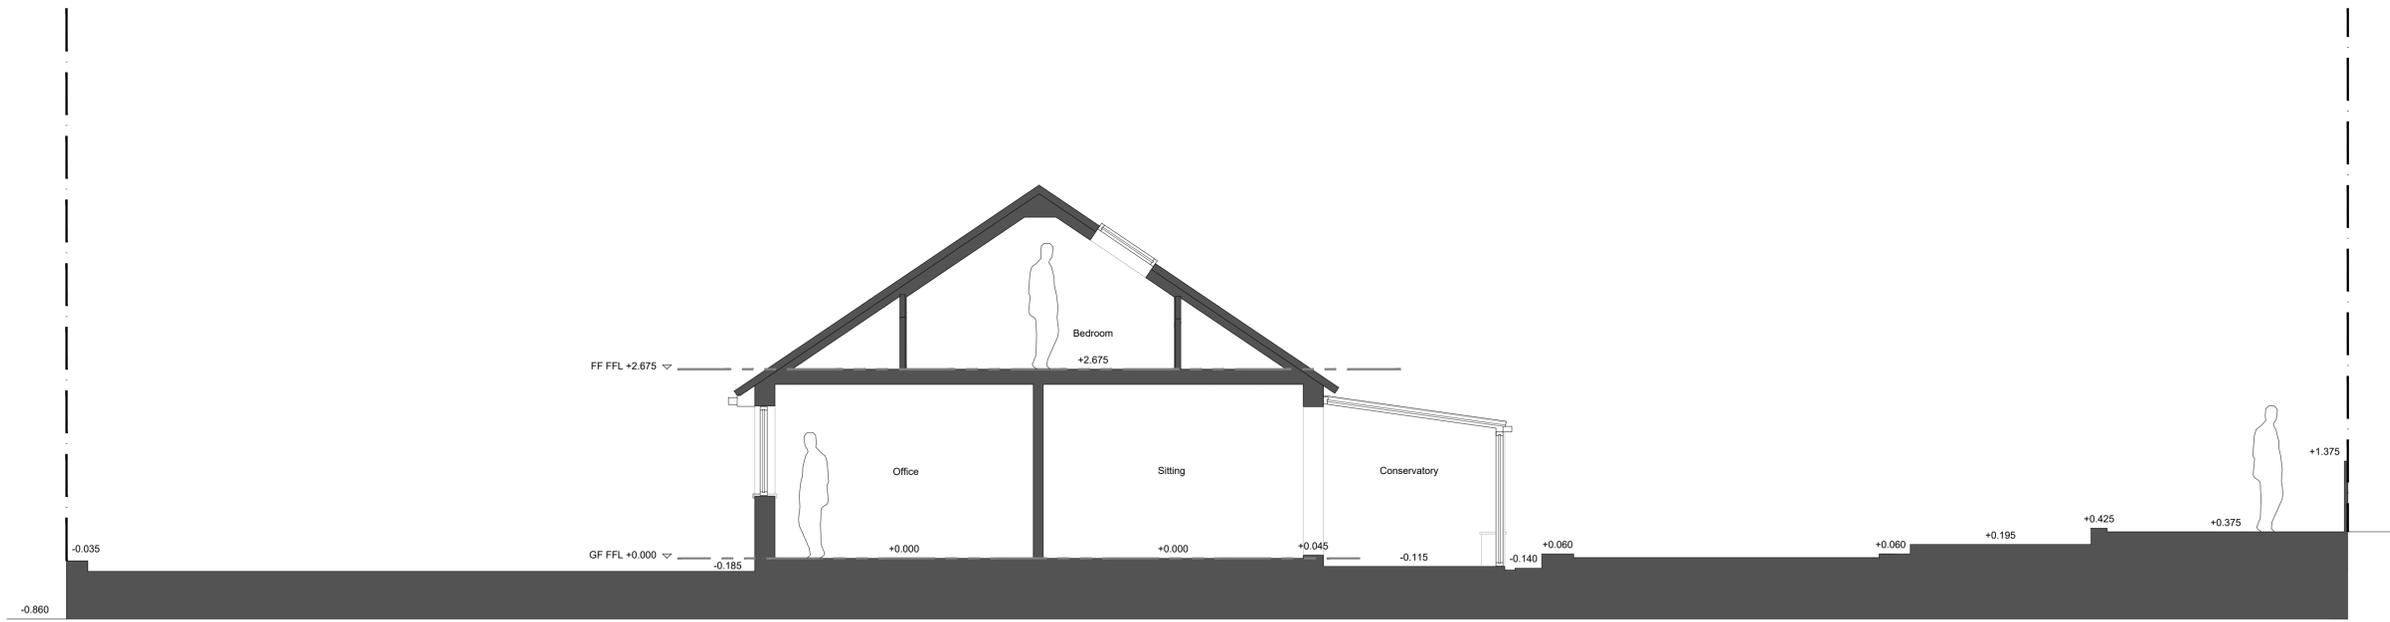

Section A-A
As Existing
1:50 @ A1

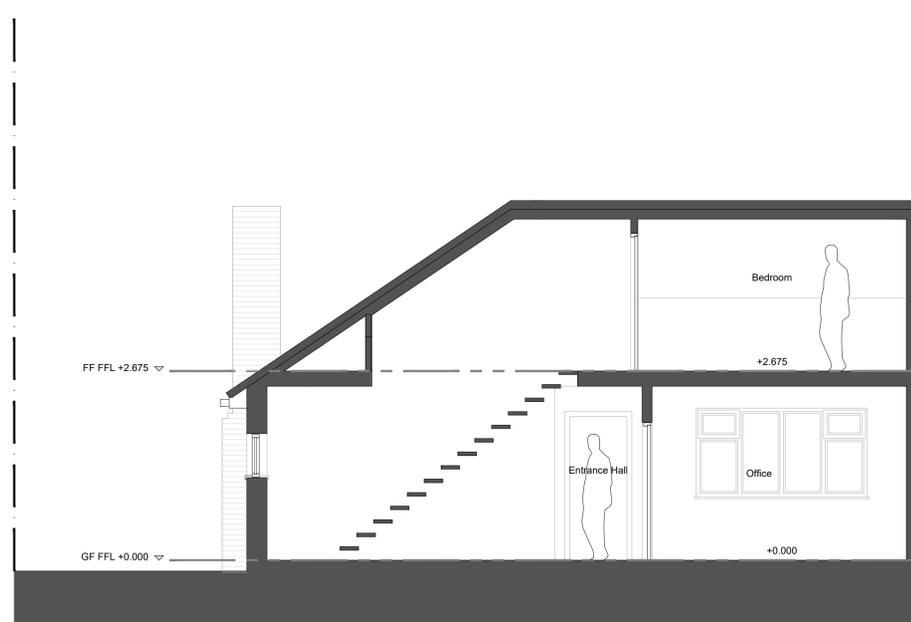

Section B-B
As Existing
1:50 @ A1

Rev 1 Information added.
2025.05.09 Drawing updated to 'Planning' status

H1245 031 Rev 1

TITLE Existing Drawing
GA Sections

SCALE 1:50 @ A1

PLANNING

PROJECT PROPOSED SINGLE STOREY REAR EXTENSION &
DORMER ADDITION TO REAR ELEVATION AT
87A KAYE LANE
ALMONDBURY
HUDDERSFIELD
HD5 8XT

CLIENT MR & MRS EDWARDS

DAWSON WILLIAMSON
ARCHITECTS

Bradford Edinburgh
01274 551 300

info@dawsonwilliamson.co.uk

THE DETAILS SHOWN ON THIS DRAWING ARE CONFIDENTIAL & THE DRAWING IS THE EXCLUSIVE PROPERTY OF DAWSON WILLIAMSON LTD. NO USE, COPY OR DISCLOSURE OF THE DRAWING MAY BE MADE WITHOUT OUR PERMISSION & THE DRAWING MUST BE RETURNED TO DAWSON WILLIAMSON LTD WHEN REQUIRED.
© Dawson Williamson Ltd 2025