

DO NOT SCALE FROM THIS DRAWING

Notes

All dimensions to be checked on site

Any discrepancies to be reported immediately to the Architect


Drawing to be read in conjunction with all relevant design information, including Architects, Services, Civil and Structural Engineers drawings

All existing site, tree, building and survey information has been compiled from different sources, including information supplied by third parties

**NOT FOR CONSTRUCTION**

Drawing Notes:

- 1 External Walling, Facing Brickwork (Red)
- 2a Interlocking Concrete Roof Tiles
- 2b UPVC Roofline (Eaves, Pitched),  
White UPVC Fascia / Soffit & Black Gutter / Rainwater Pipes
- 2c UPVC Roofline (Verge, Pitched),  
White UPVC Fascia / Soffit & Black Gutter / Rainwater Pipes
- 2d UPVC / Timber Roofline (Verge, Flat),  
White UPVC Fascia / Soffit & Black Gutter / Rainwater Pipes
- 2e Conservatory Roof, White UPVC
- 3a Windows, White UPVC,  
Double Glazed, Opening Casements as indicated
- 3b Doors, White UPVC,  
Double Glazed, Opening Casements as indicated
- 4 Chimneys, Facing Brickwork (Red)
- 5 Roof Windows, Grey,  
Aluminium, Double Glazed, Opening Casements as indicated
- 6 Conservatory, White UPVC

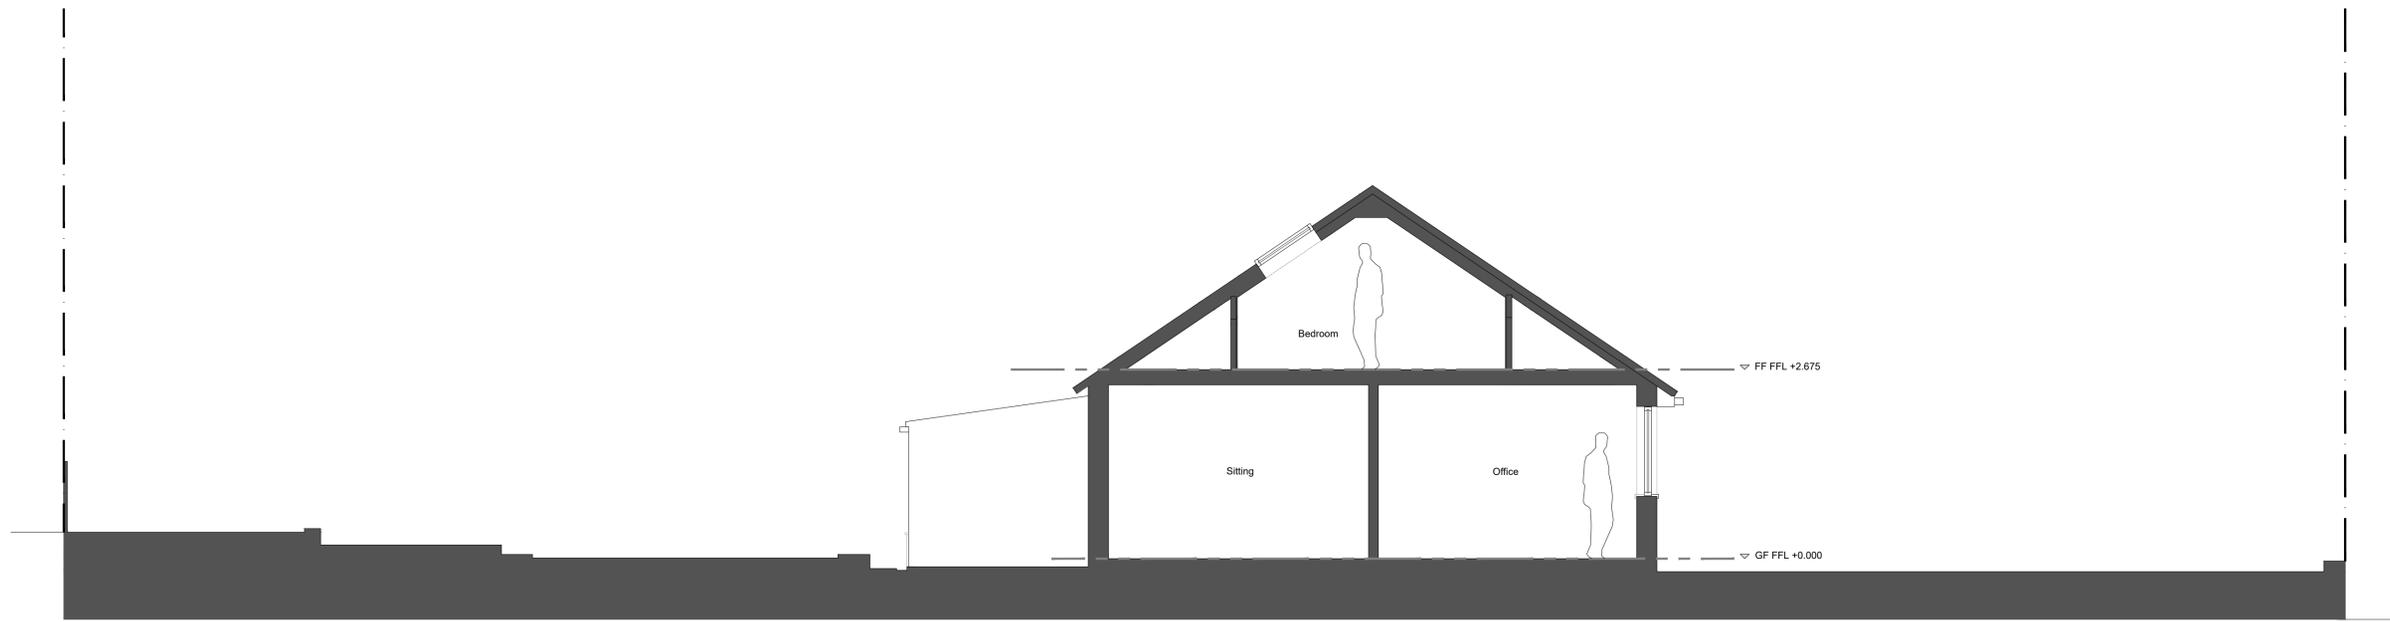

Side Elevation  
East Facing  
As Existing  
1:50 @ A1

H1245 022 Rev 0

TITLE Existing Drawing  
GA Elevations

SCALE 1:50 @ A1

PLANNING

PROJECT PROPOSED SINGLE STOREY REAR EXTENSION &  
DORMER ADDITION TO REAR ELEVATION AT  
87A KAYE LANE  
ALMONDBURY  
HUDDERSFIELD  
HD5 8XT

CLIENT MR & MRS EDWARDS

**DAWSON WILLIAMSON**  
ARCHITECTS

Bradford Edinburgh  
01274 551 300

info@dawsonwilliamson.co.uk

THE DETAILS SHOWN ON THIS DRAWING ARE CONFIDENTIAL & THE DRAWING IS THE EXCLUSIVE PROPERTY OF DAWSON WILLIAMSON LTD. NO USE, COPY OR DISCLOSURE OF THE DRAWING MAY BE MADE WITHOUT OUR PERMISSION & THE DRAWING MUST BE RETURNED TO DAWSON WILLIAMSON LTD WHEN REQUIRED.  
© Dawson Williamson Ltd 2023