


DO NOT SCALE FROM THIS DRAWING

Notes
All dimensions to be checked on site
Any discrepancies to be reported immediately to the Architect
Drawing to be read in conjunction with all relevant design information, including Architects, Services, Civil and Structural Engineers drawings
All existing site, tree, building and survey information has been compiled from different sources, including information supplied by third parties

NOT FOR CONSTRUCTION

Drawing Notes:
Light Yellow hatch defines the extent of the proposition
Dark Yellow text highlights key elements of the proposition including walls, doors and windows
Red Lines indicate the extent of demolition / dountaking
All structural alterations are to be carried out in accordance with design and details produced by the Project Structural Engineer

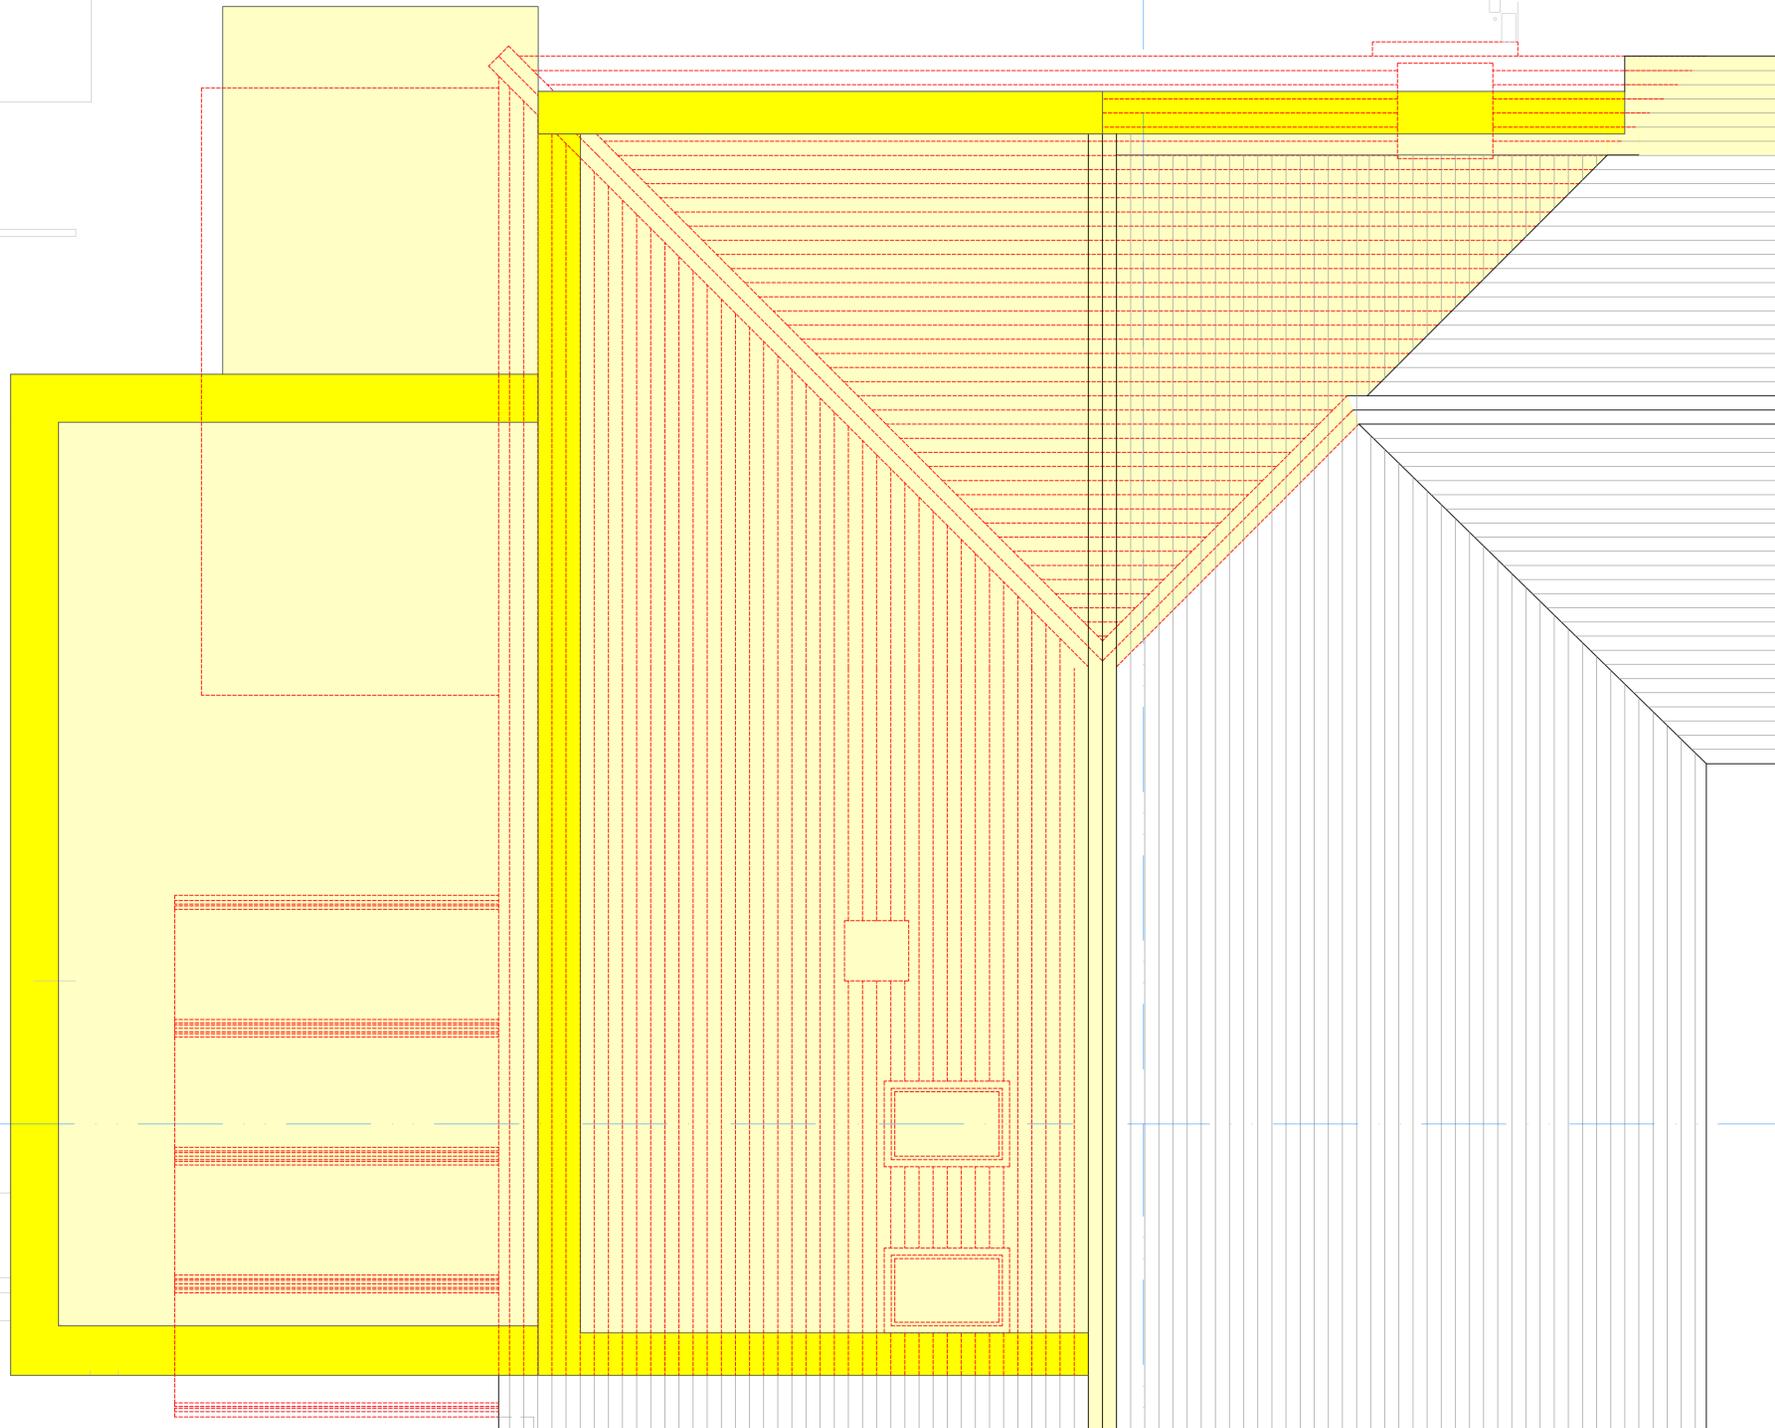

87b Kaye Lane



H1245A 115 Rev 0

TITLE Proposed Drawing
Roof Plan

SCALE 1:25 @ A1

PLANNING

PROJECT PROPOSED SINGLE STOREY REAR EXTENSION & DORMER ADDITION TO REAR ELEVATION AT 87A KAYE LANE ALMONDBURY HUDDERSFIELD HD5 8XT

CLIENT MR & MRS EDWARDS

DAWSON WILLIAMSON ARCHITECTS

Bradford Edinburgh
01274 551 300
info@dawsonwilliamson.co.uk

THE DETAILS SHOWN ON THIS DRAWING ARE CONFIDENTIAL & THE DRAWING IS THE EXCLUSIVE PROPERTY OF DAWSON WILLIAMSON LTD. NO USE, COPY OR DISCLOSURE OF THE DRAWING MAY BE MADE WITHOUT OUR PERMISSION & THE DRAWING MUST BE RETURNED TO DAWSON WILLIAMSON LTD WHEN REQUIRED.
© Dawson Williamson Ltd 2025