




EXISTING ROOF PLAN
SCALE 1:100

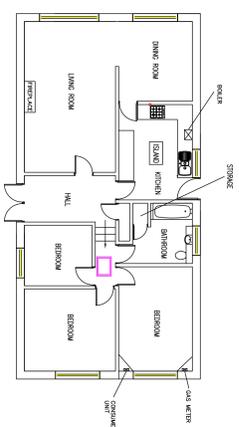


EXISTING GROUND FLOOR PLAN
SCALE 1:100

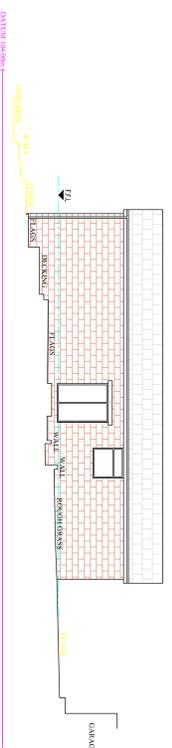

EXISTING REAR ELEVATION
SCALE 1:100

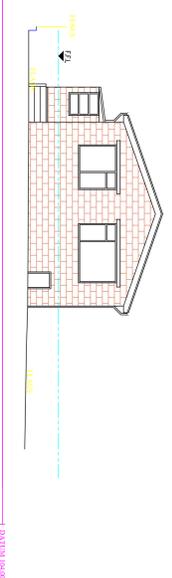

EXISTING SIDE ELEVATION
SCALE 1:100

 

EXISTING SIDE ELEVATION
SCALE 1:100



EXISTING FRONT ELEVATION
SCALE 1:100



EXISTING SITE PLAN
SCALE 1:200

NOTE - THIS DRAWING IS FOR PLANNING PURPOSES ONLY - FURTHER DETAILED DRAWINGS WILL BE REQUIRED AS PART OF A BUILDING REGULATIONS APPLICATION.

NOTE - DO NOT SCALE OFF DRAWING. DIMENSIONS TO BE CONFIRMED ON SITE ALL DIMENSIONS IN MM

NOTE - THIS DRAWING IS TO BE READ IN CONJUNCTION WITH DRAWING NO. S03 - WORK SPECIFICATION



SITE LOCATION PLAN
SCALE 1:1250

Revisions	Date	Description
	04.10.2023	Planning Application for... 5 Boundary Road, Stoneville, Dewsbury
		Existing Plans and Elevations
Drawing No:		S01
Scale:		As shown
Page:		Site A1
Rev		A