



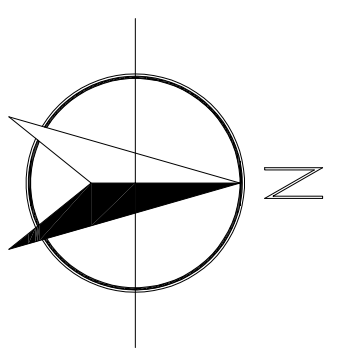

GENERAL NOTES

This drawing is to be read in conjunction with the following documents:

Hard standing area to the front elevation of the building with space for 2 cars off road parking

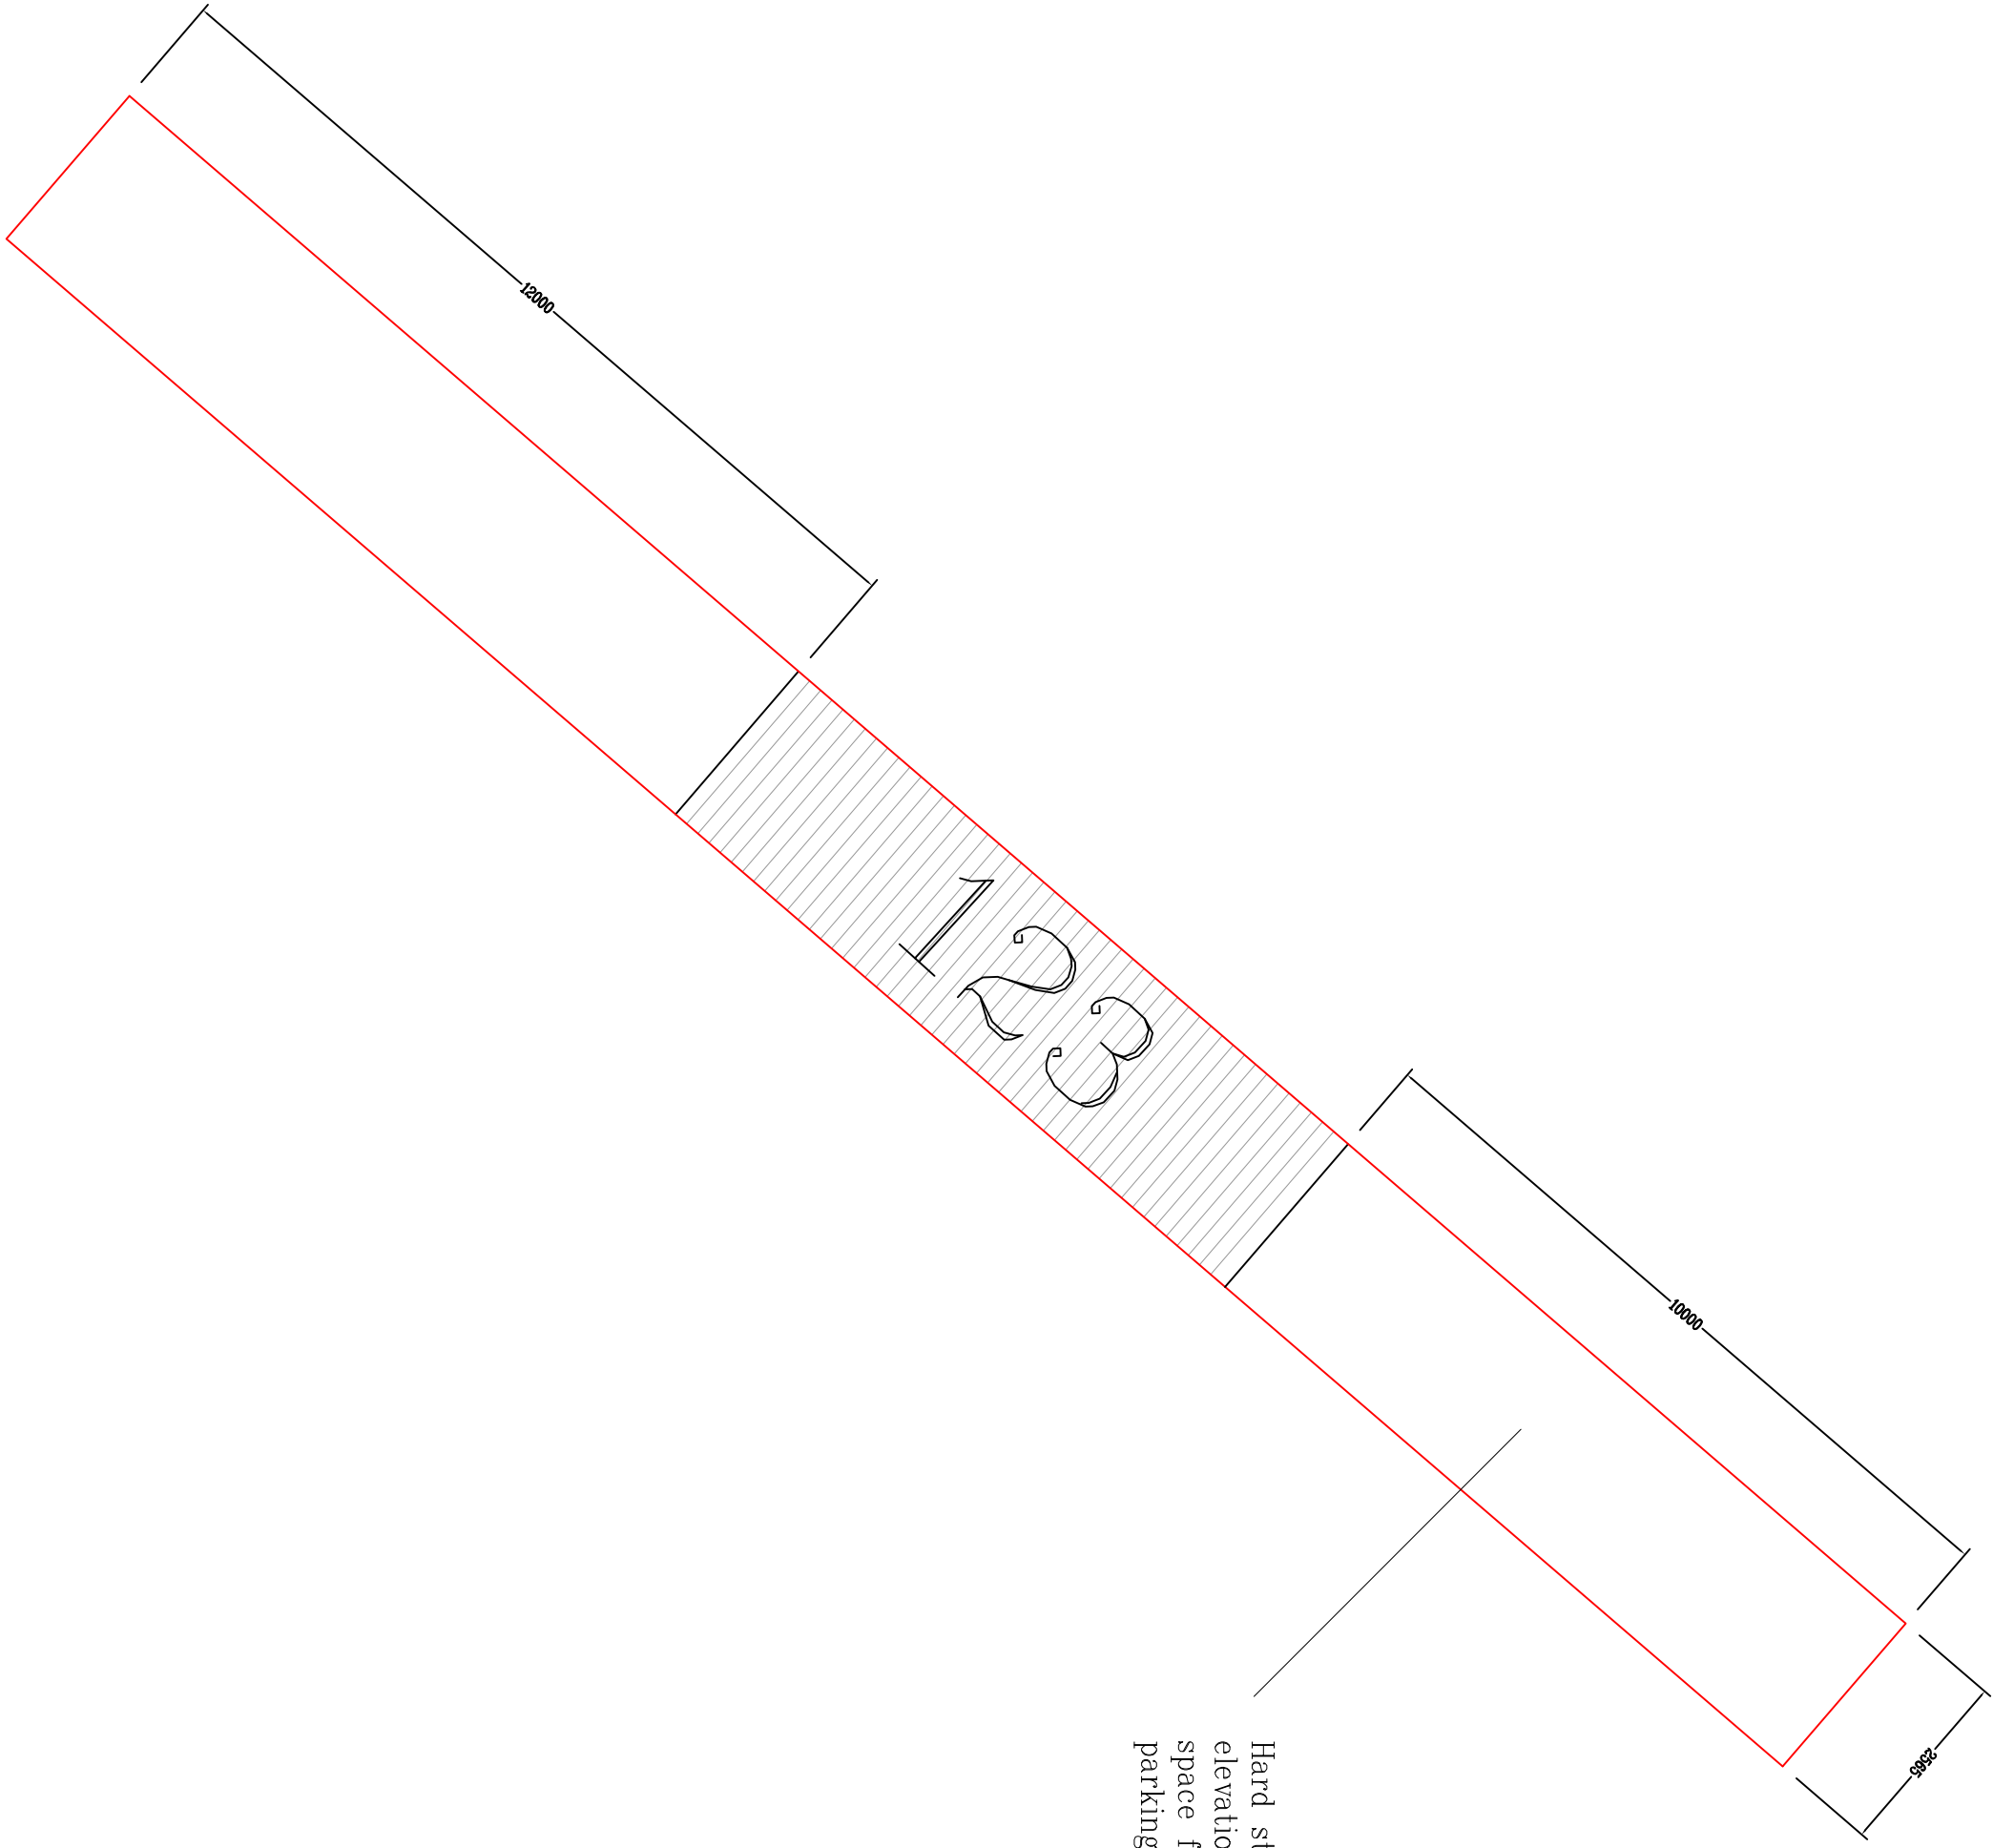

PROJECT/CLIENT: CONNECT HOUSING ASSOCIATION 123 TRINITY STREET HUDDERSFIELD HD1 4DU		
DRAWN BY: ARD	SCALE: 1:100	SIZE: A3
PROJECT REF: 1859	DATE: 10/10/25	REVISION:
DRAWING NO: P.03		
DRAWING TITLE: BLOCK PLAN		
DRAWING PURPOSE: PLANNING		
ARCH Property Solutions Unity Business Centre 26 Roundhay Road LS7 1AB Tel: 0113 260 60 61 email: david@archpropertyolutions.co.uk		