




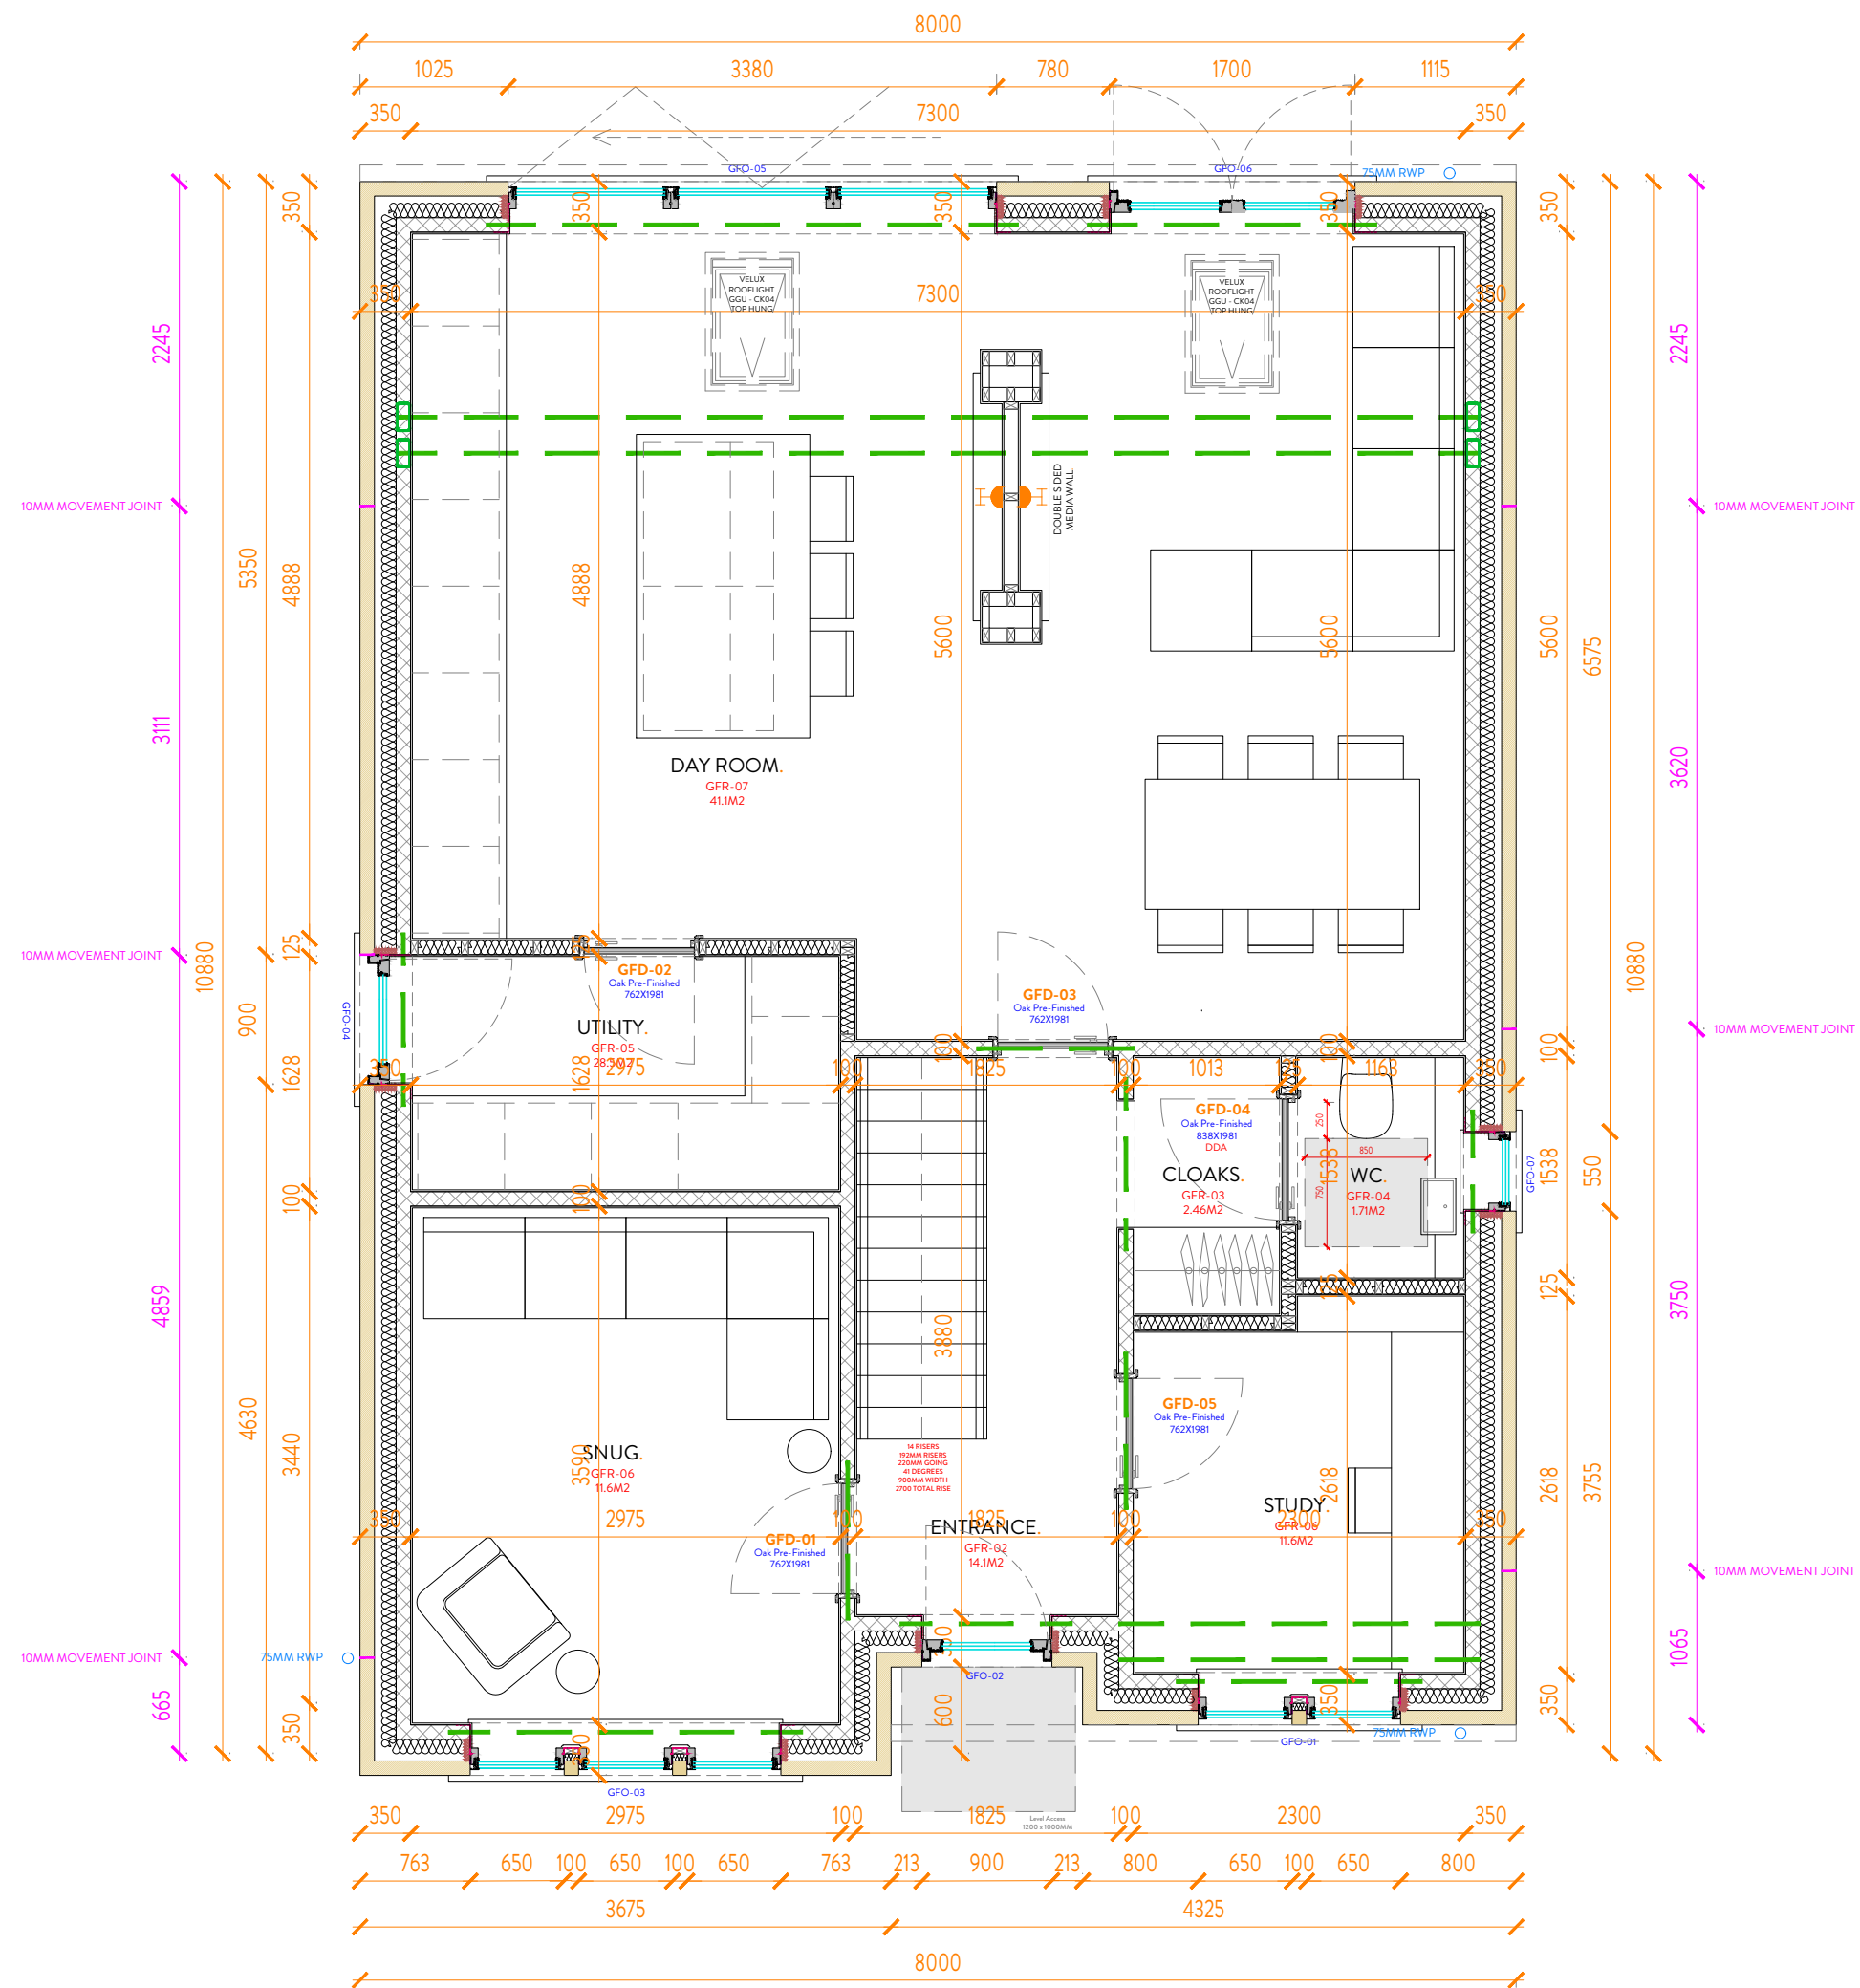

GROUND FLOOR SETTING OUT PLAN.
1:50

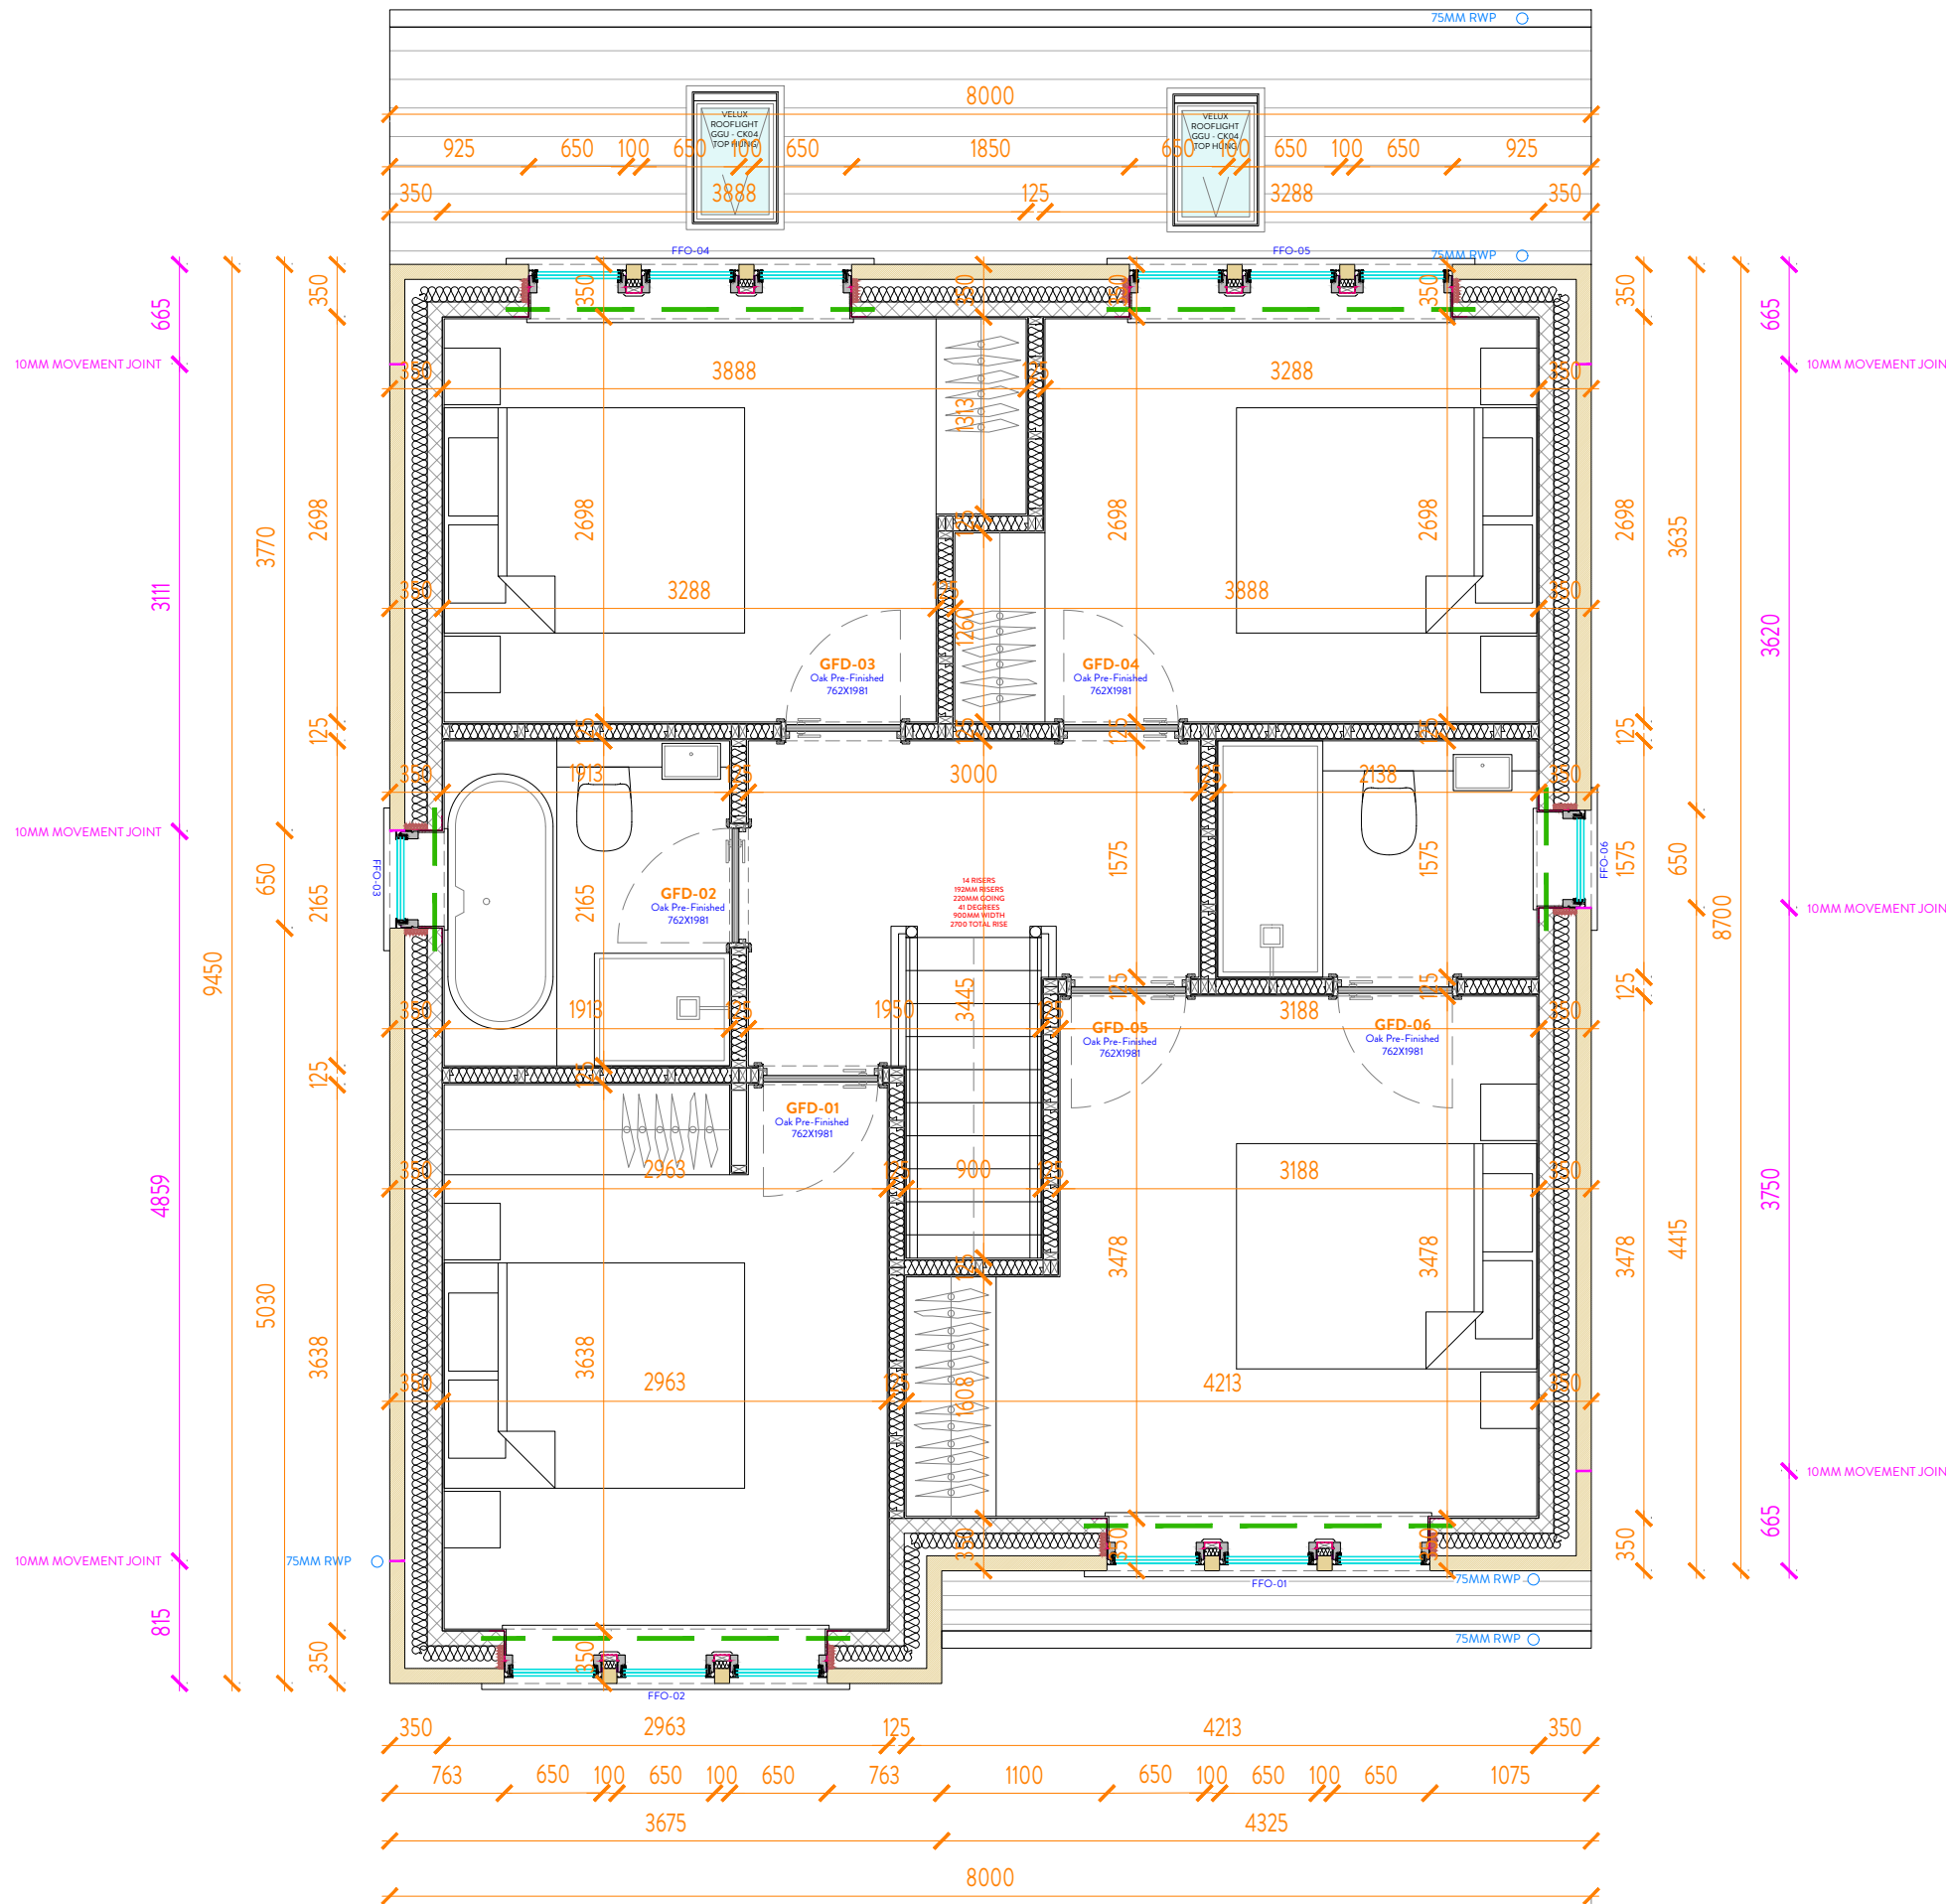


FIRST FLOOR SETTING OUT PLAN.
1:50

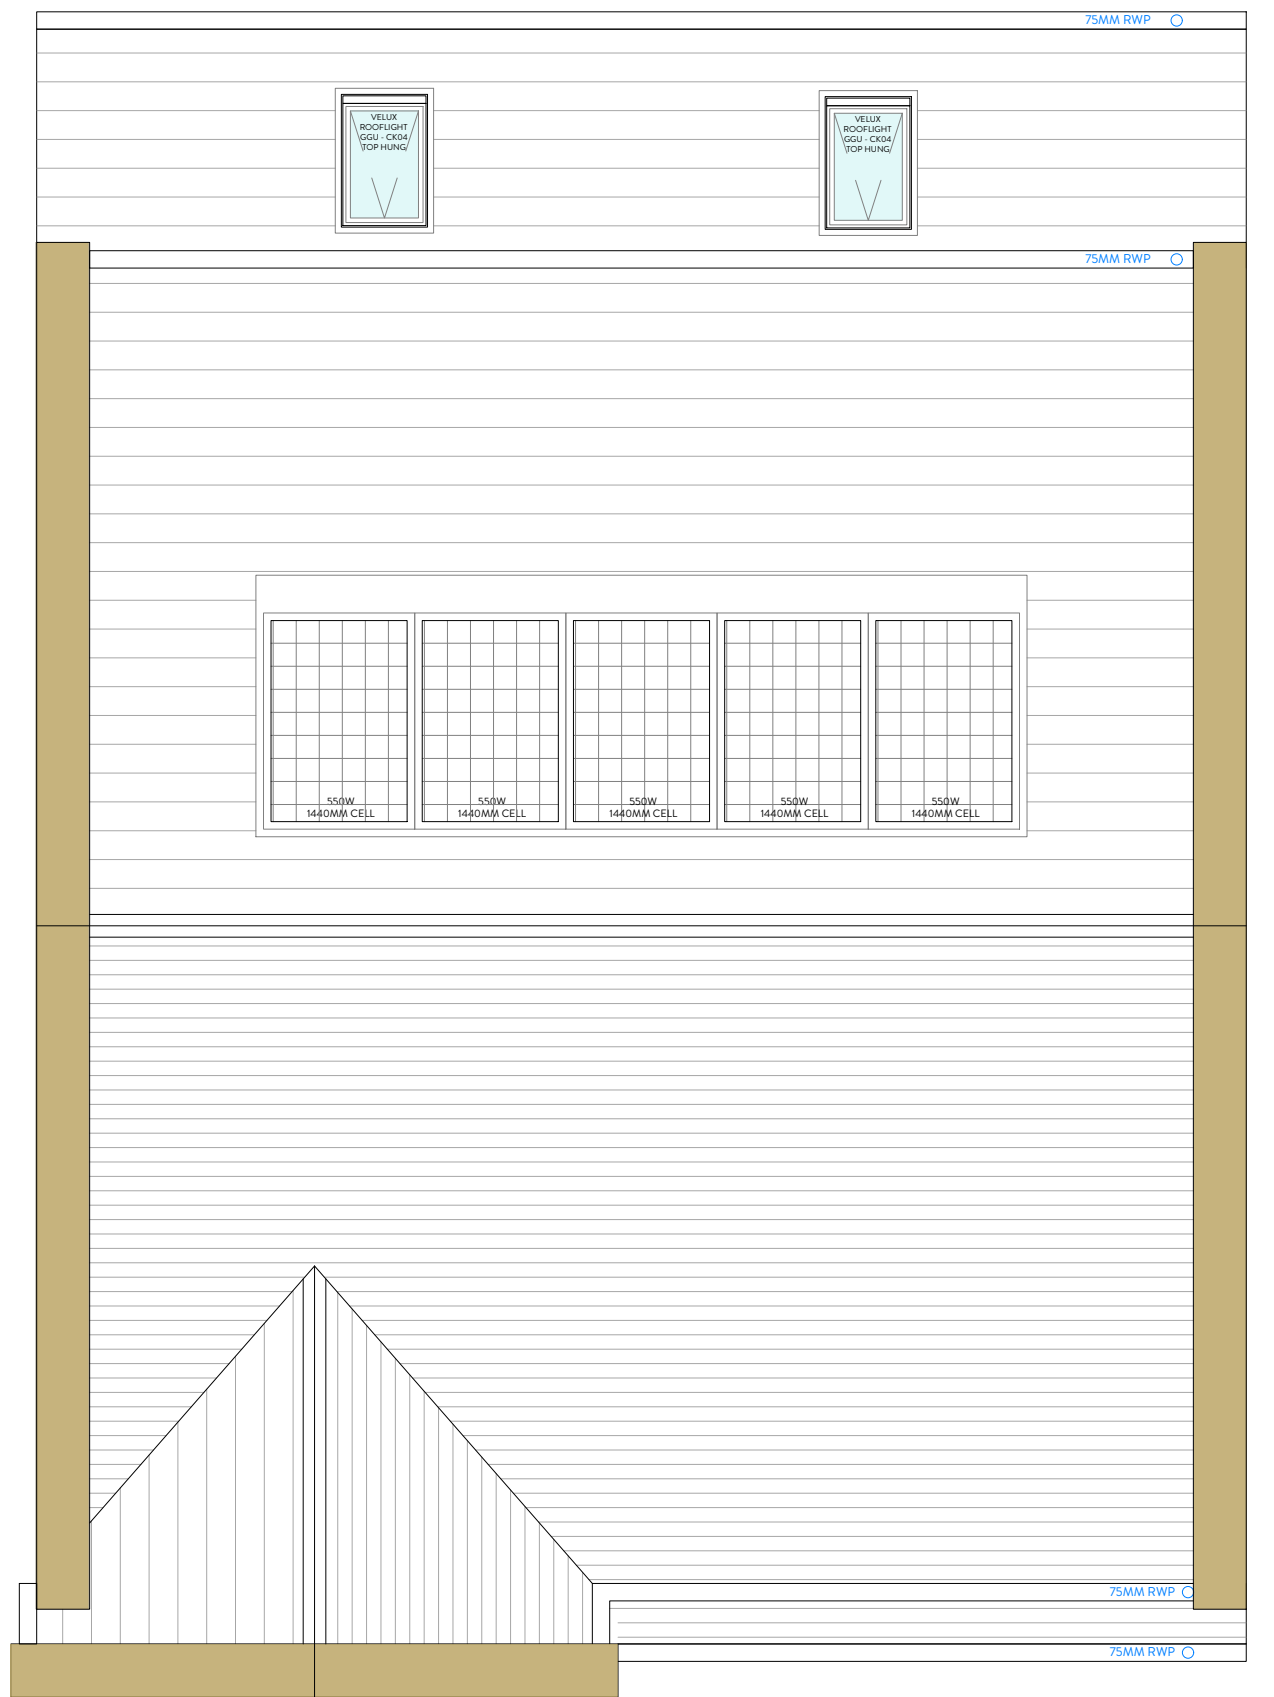


ROOF PLAN.
1:50

CONSTRUCTION KEY :

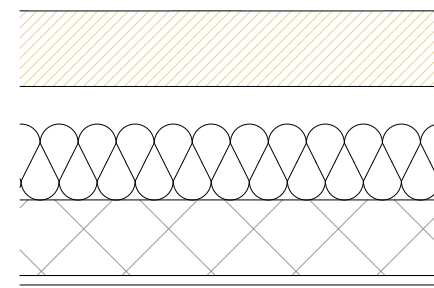


WT1 - EXTERNAL CAVITY WALL - STONE

100MM (ON BED) X 140MM TUMBLED WALLING STONE
50MM CLEAR & VENTED CAVITY
100MM K108 KINGSPAN INSULATION CAVITY BOARD OR SIMILAR
100MM (ON BED) X 215MM MEDIUM DENSITY BLOCKWORK
12.5MM PLASTERBOARD ON DABS + 3MM SKIM

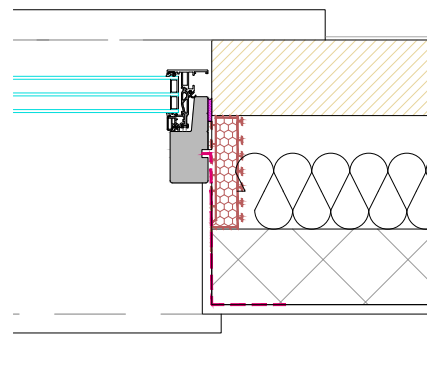


WT2 - GLAZED AREAS

GLAZED AREAS
TO WORKING ELEVATIONS
ENGINEERED TIMBER WINDOWS
DOUBLE GLAZED

 

WT3 - INTERNAL STUDWORK WALL

100MM X 50MM TREATED S/W TIMBER STUDWORK
MAX 600MM CTC
12.5MM PLASTERBOARD & 3MM SKIM TO BOTH SIDES

 

REVISION	DESCRIPTION	DATE	NOTES

STATUS CONSTRUCTION DRAWING		PROJECT TITLE MARSH LANE			
ORANGE DESIGN STUDIO. ARCHITECTURAL PRACTICE hello@orangedesignstudio.co.uk 59A, Huddersfield Road, Mirfield, WF14 8AA orangedesignstudio.co.uk 01924 650930 COPYRIGHT © ORANGE DESIGN STUDIO LIMITED		DRAWING TITLE PLOT ONE - PROPOSED SETTING OUT			
		SCALE 1:50	DRAWN JH	CHECKED JH	PROJECT REFERENCE ODS_22/666
		PAPER SIZE A1	DWG NUMBER 1-(20)002	DATE 22/11/24	REVISION A
		CLIENT HALSTEAD HOMES			