



SOUTH FACING ELEVATION




WEST FACING ELEVATION

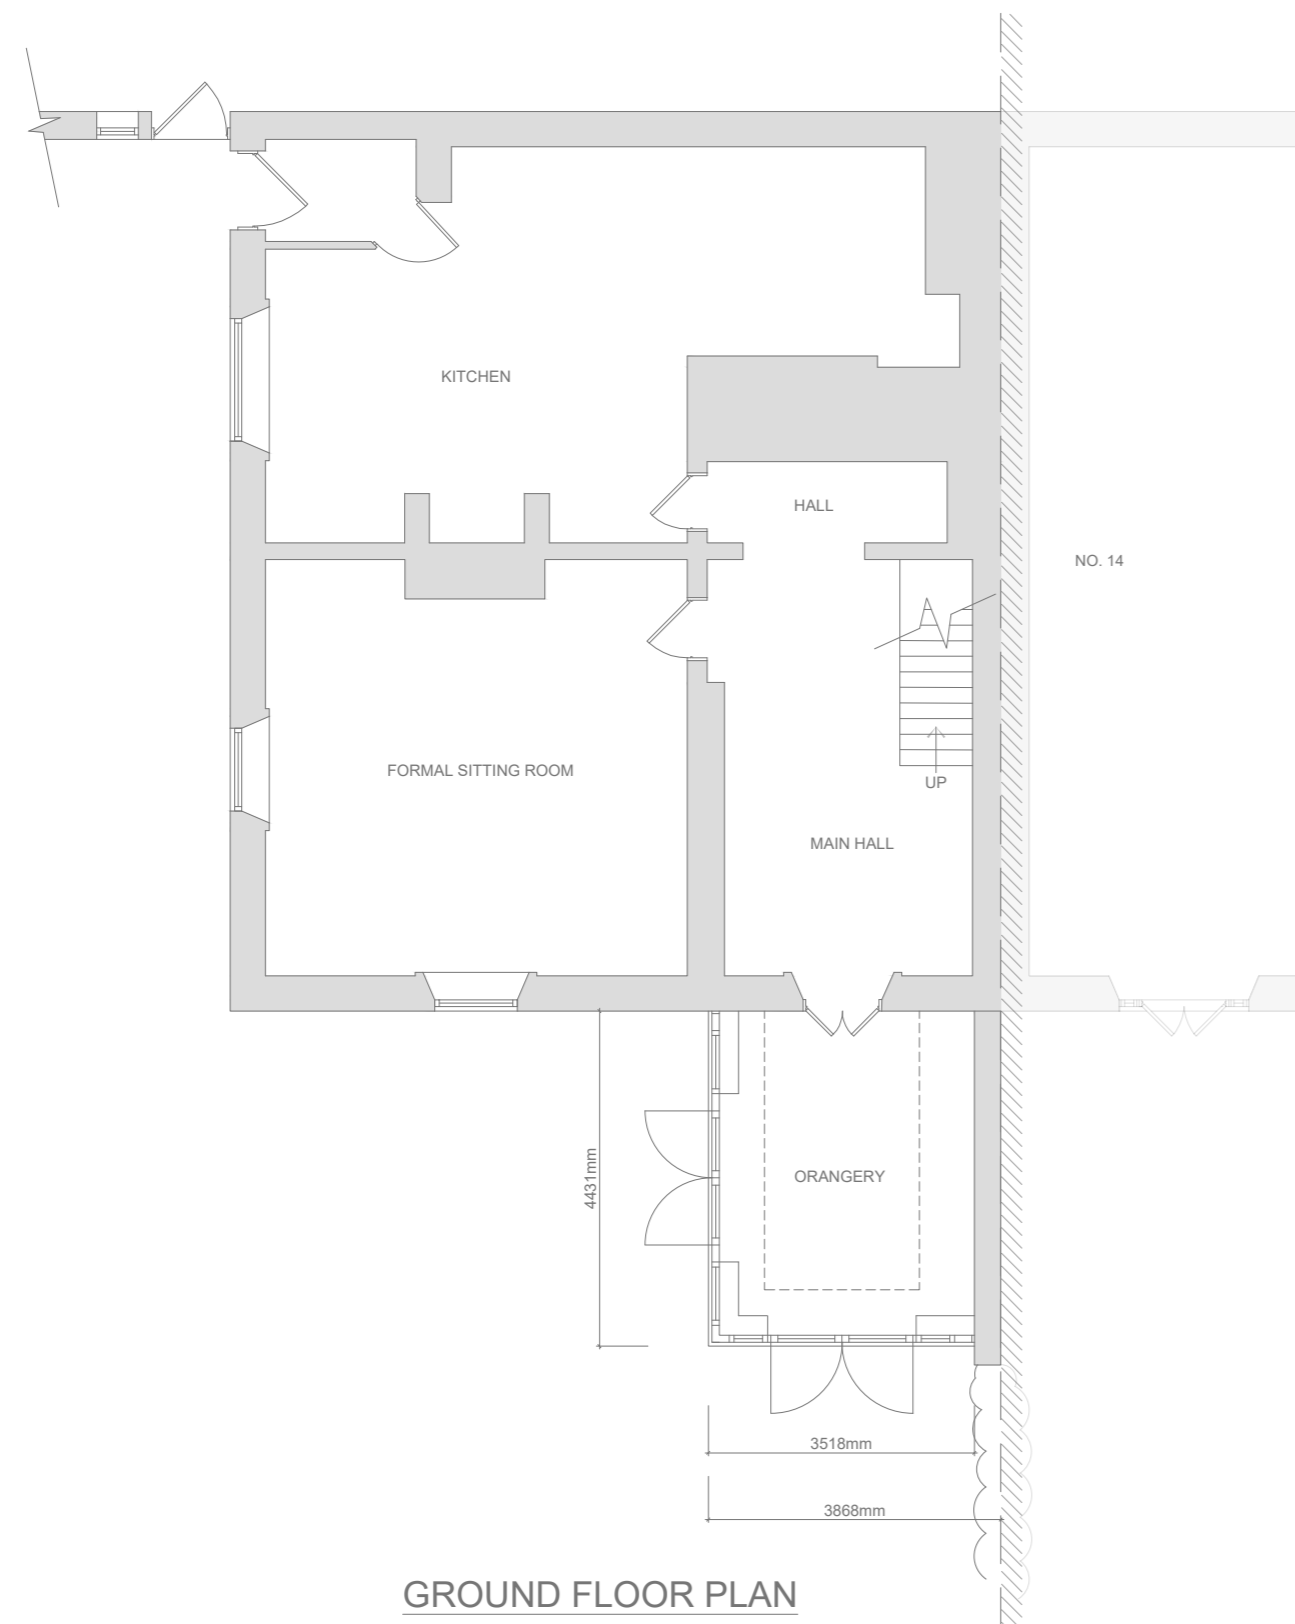

GROUND FLOOR PLAN

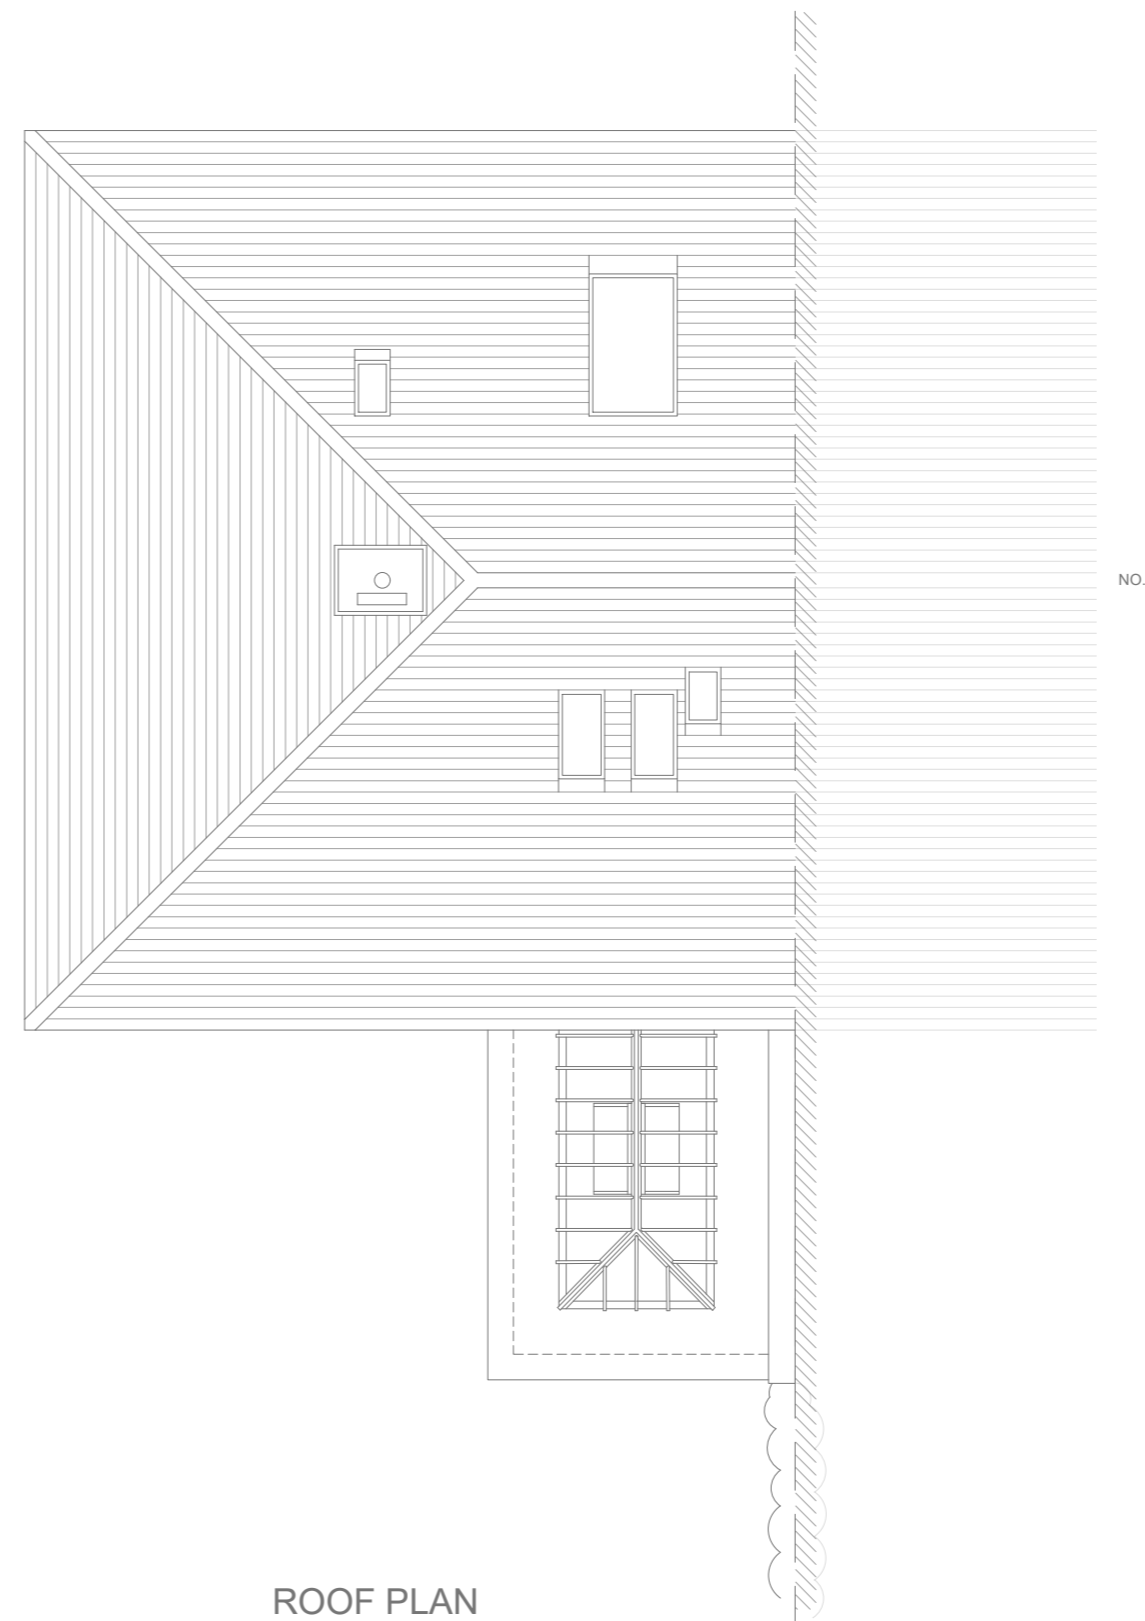

ROOF PLAN

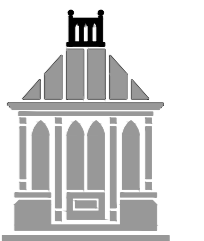

VALE
GARDEN
HOUSES
LTD

LONDONTHORPE ROAD
GRANTHAM
LINCOLNSHIRE, NG31 9SJ
TEL: 01476 564433 FAX: 01476 578555

NOTE:
BASEWORKS ARE TO BE SET OUT ONLY TO FOUNDATION DRAWINGS. CONTRACTORS AND ERECTORS MUST VERIFY ALL DIMENSIONS ON SITE BEFORE WORK COMMENCES.

THIS DRAWING, ITS DESIGN AND APPLICATION TO SITE, AND ITS COMPONENTS REMAINS THE PROPERTY OF VALE GARDEN HOUSES LTD. AND MAY NOT BE REPRODUCED IN ANY WAY WITHOUT PRIOR CONSENT

Rev:	Date:	Details:

Client:

Address:
14A THE NAB,
MIRFIELD,
WEST YORKSHIRE,
WF14 9QN

Title:
PROPOSED PLANS AND ELEVATIONS

Scale:
1 : 100 @ A2

Date:
14.10.2025

Drawn By:
ANNA

Checked By:
TR

Drawing No.
WIL3008 - 14972 - 1c (P2)