
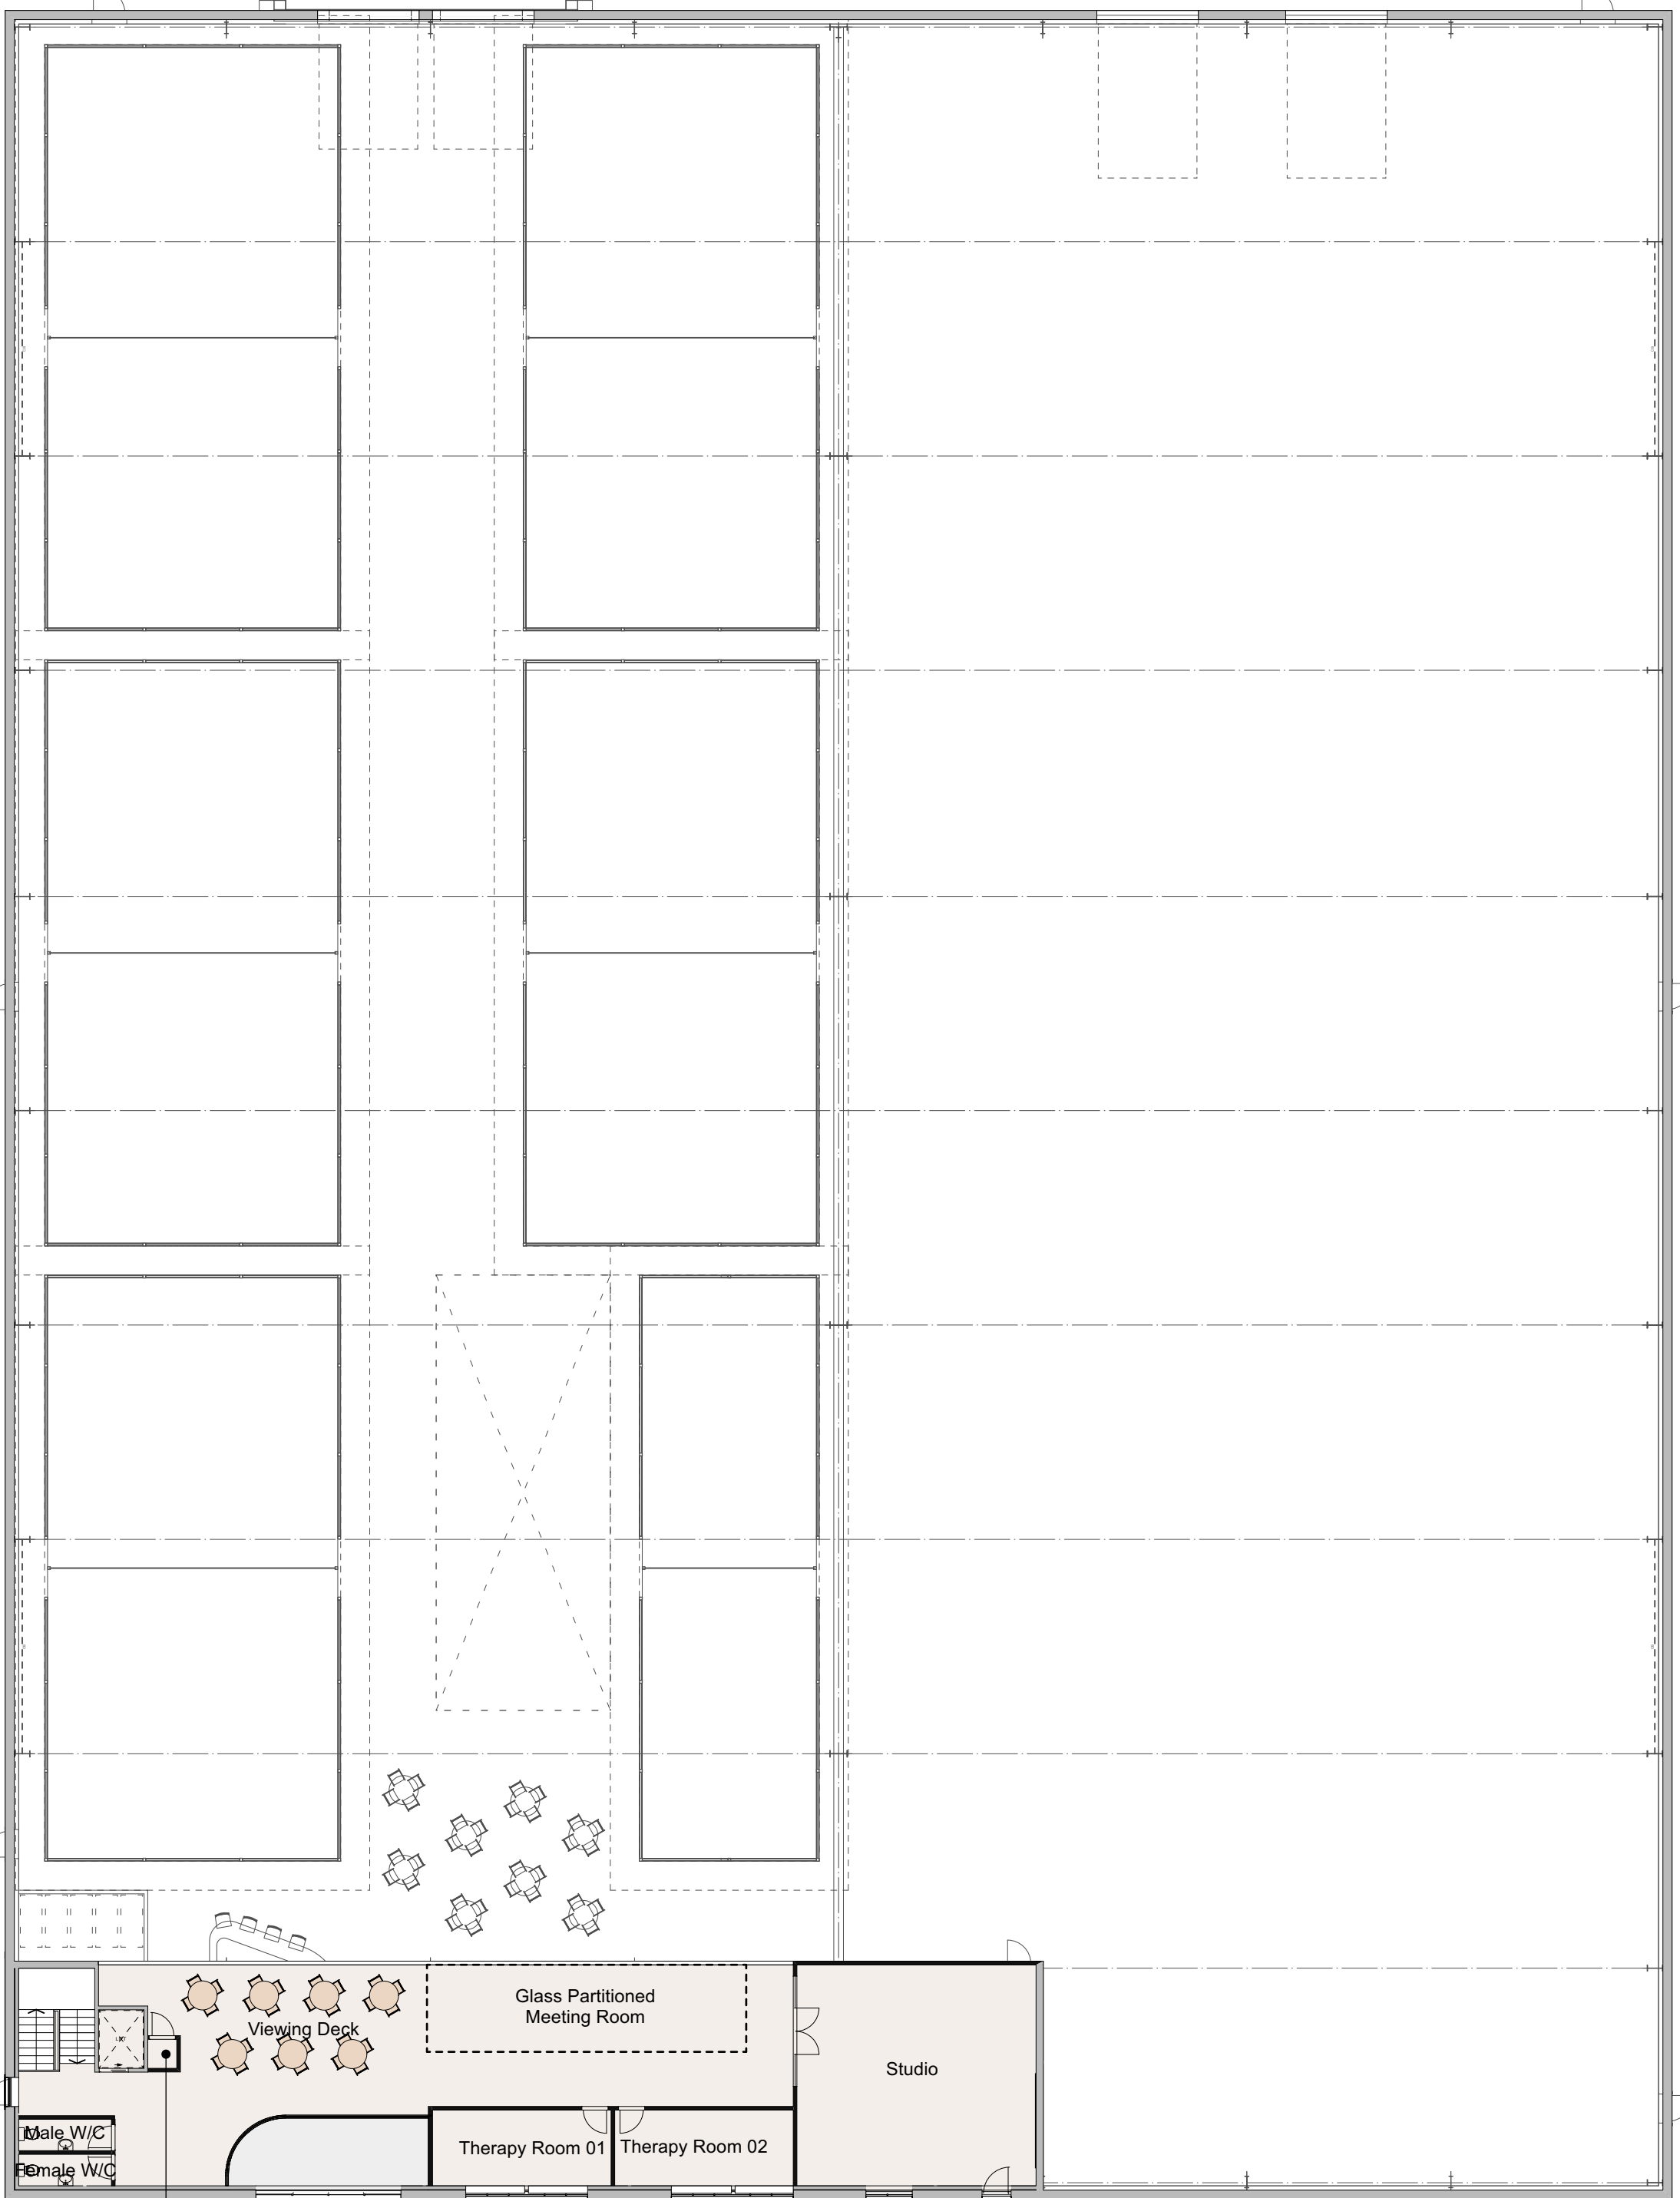


Ground Floor Plan As Proposed
Scale 1:200

0m 5m 10m

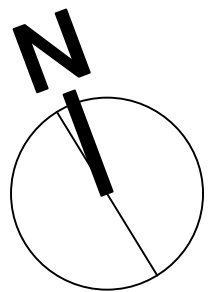

Second Floor Plan As Proposed
Scale 1:200

0m 5m 10m

NOTES:

Any errors or omissions to be reported to Code L6 immediately.

This drawing and design is the copyright of Code L6 and is not to be used for any purpose without their consent.

REV details date

Code L6
Architects Ltd
No 2 Warehouse, The Wharf,
Sowerby Bridge,
HX6 2AG
T: 01422 648431
E: info@codeL6.com
W: www.CODEL6.com

Project:
Unit 600,
Bretton Park Way,
WF12 9BS

Client:
Padel 8 Ltd

Drawing:
Plans As Proposed

Date: 15/10/25 Scale: varies Size: A1

Drawing Number:

25-056-11