




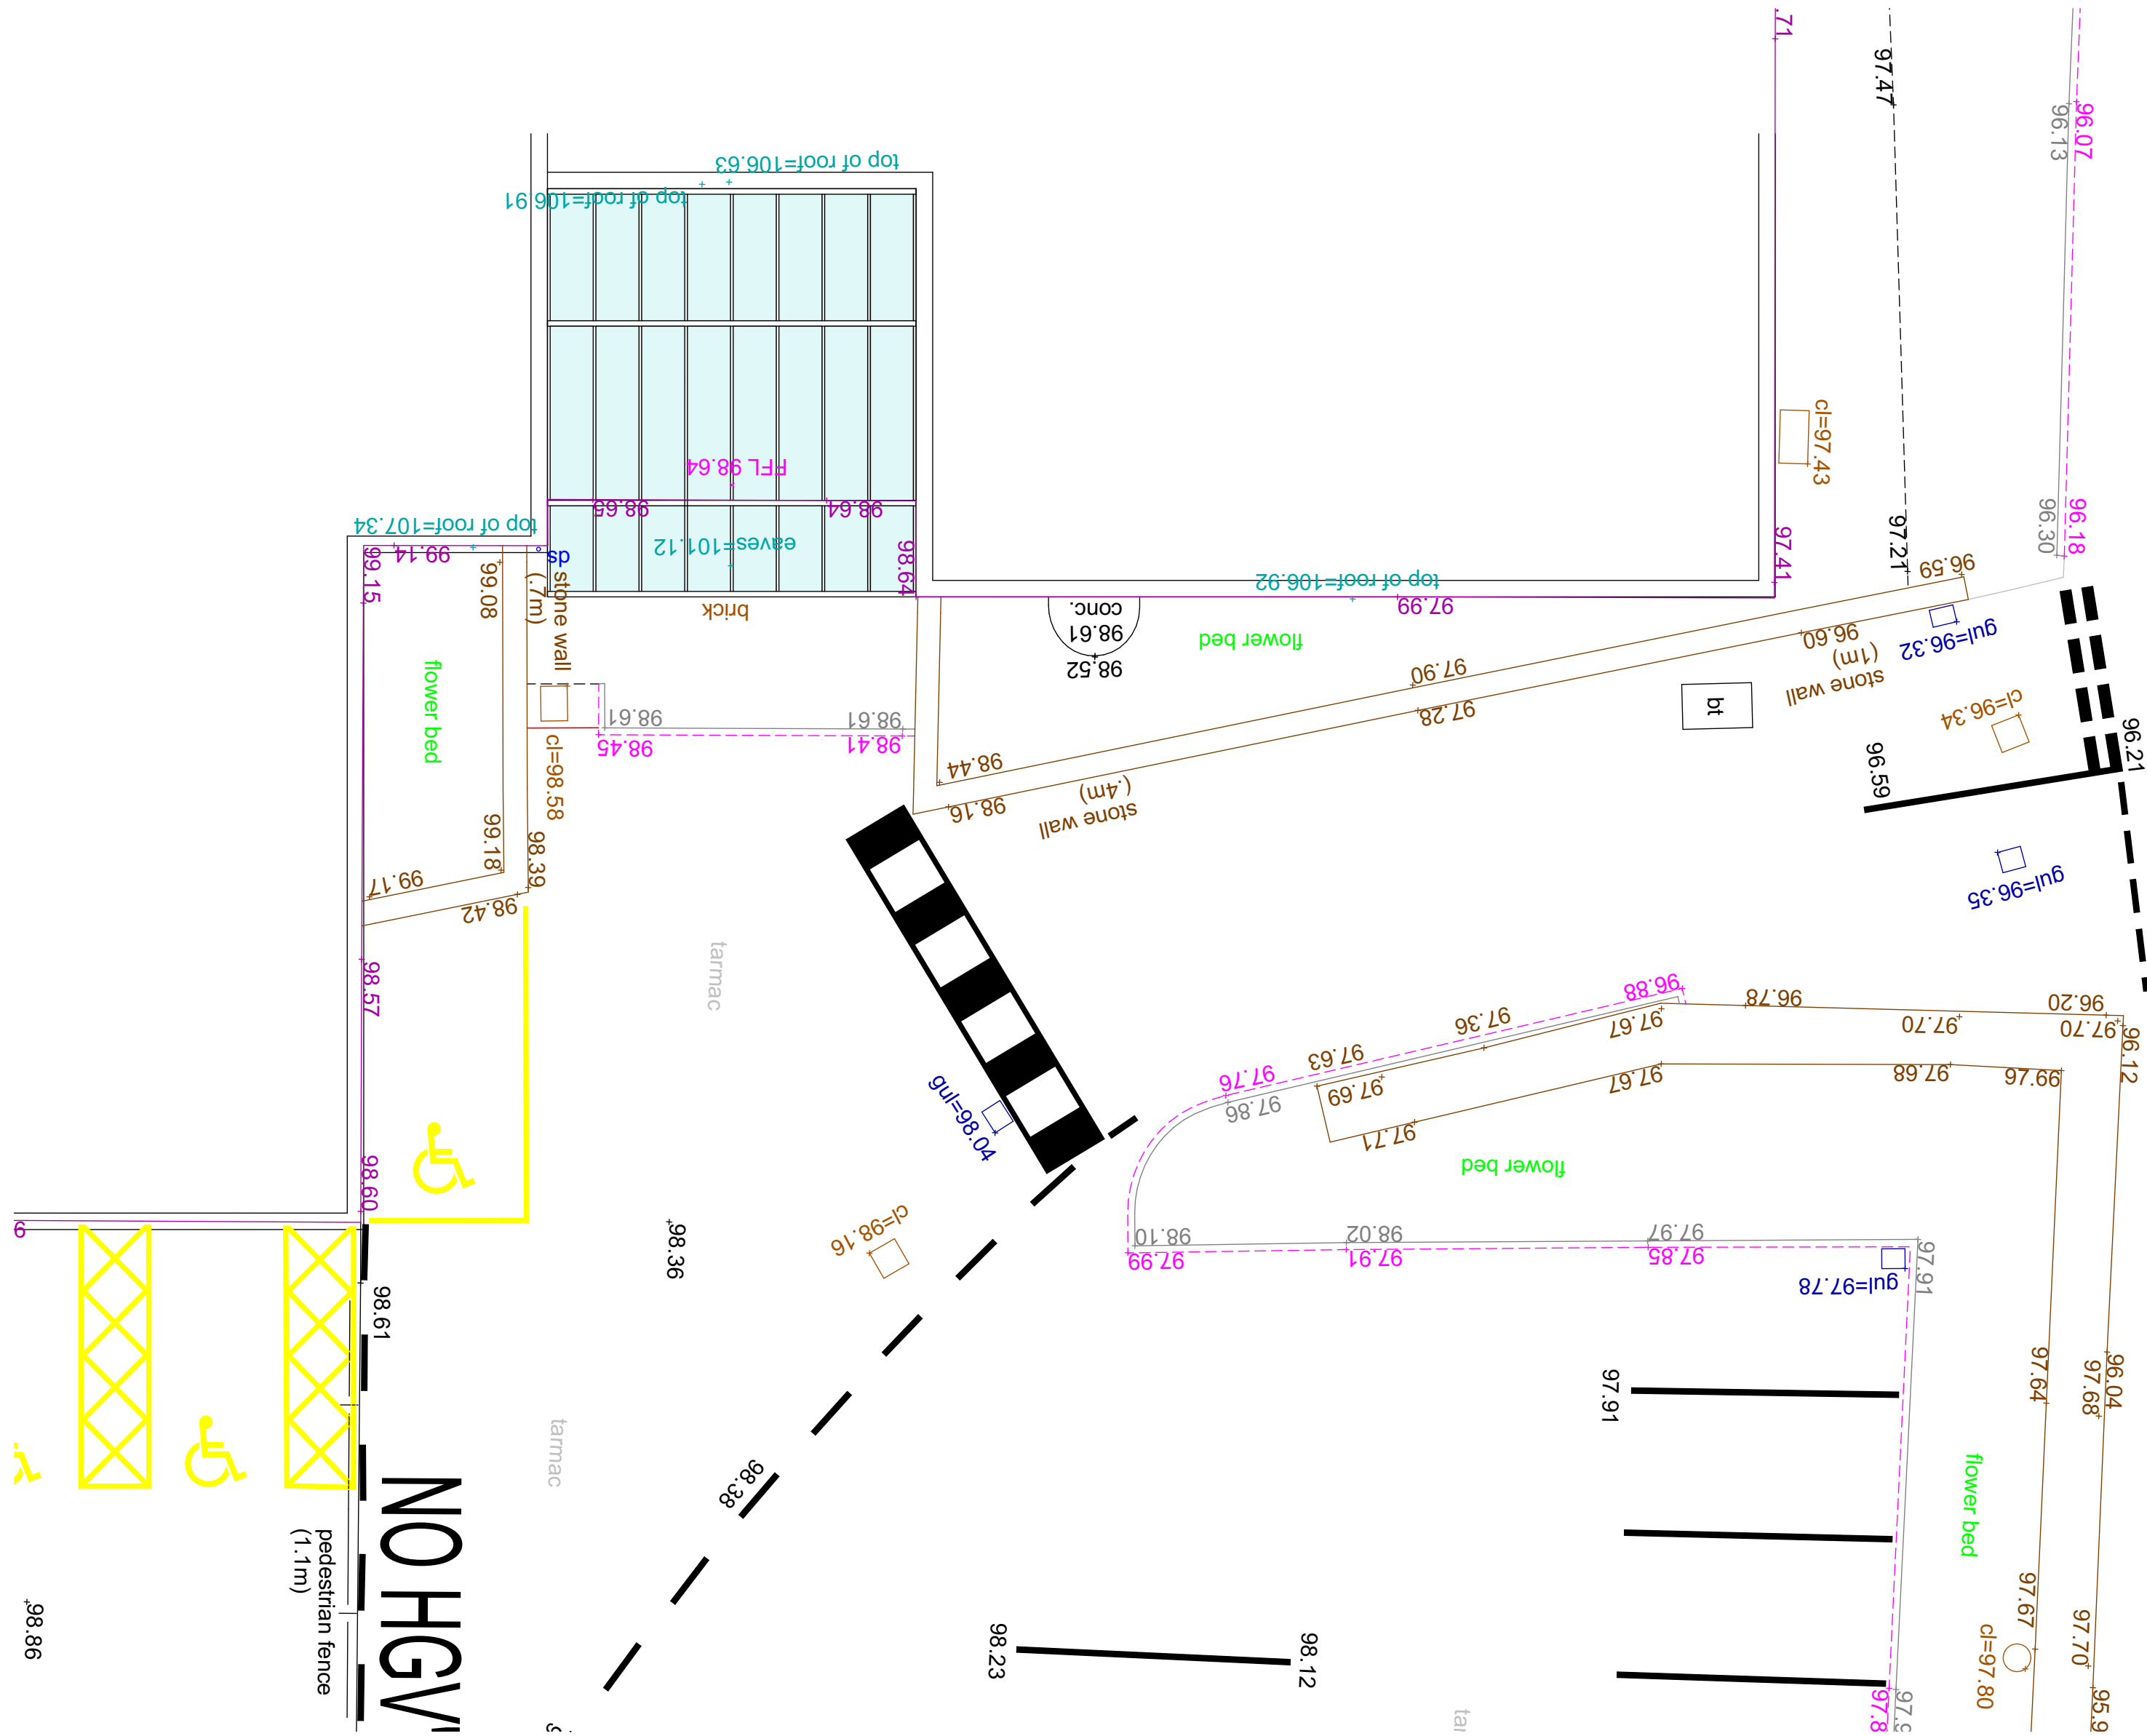


ROOF PLAN

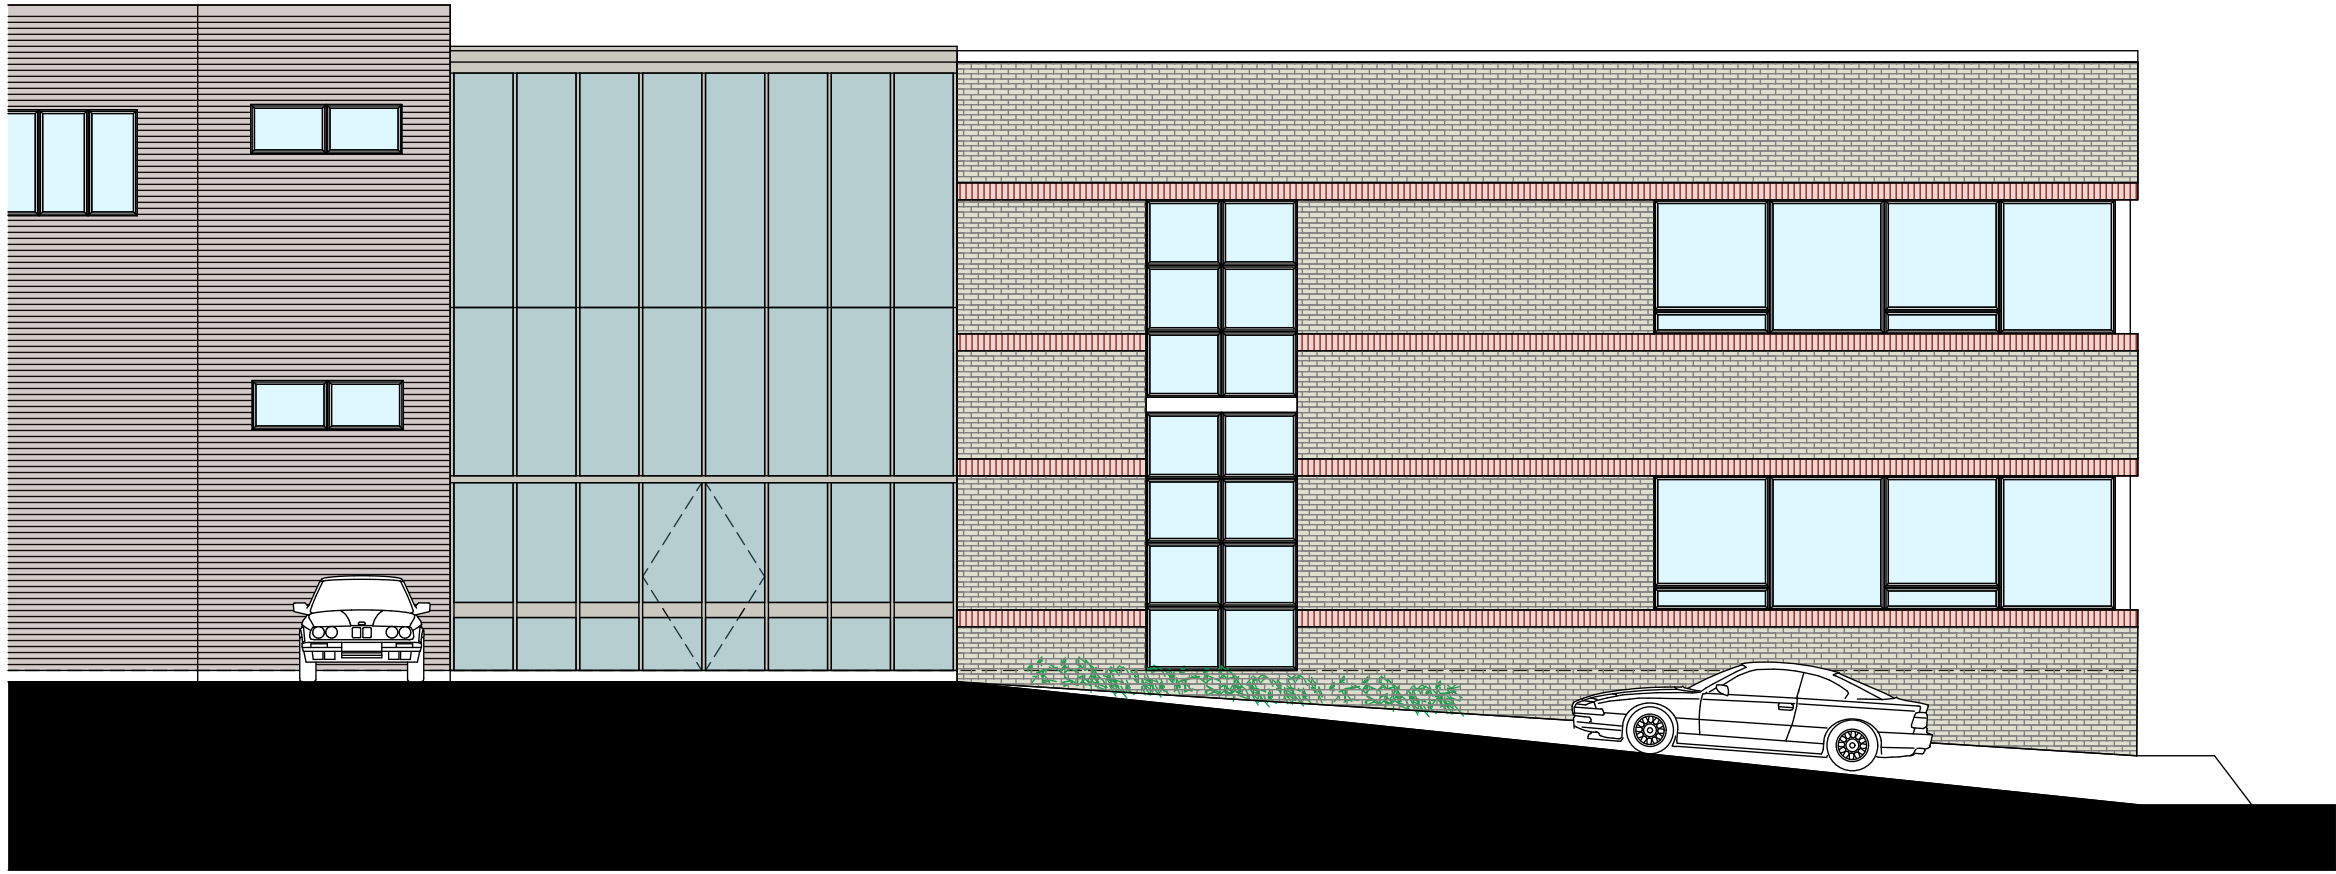

FRONT ELEVATION

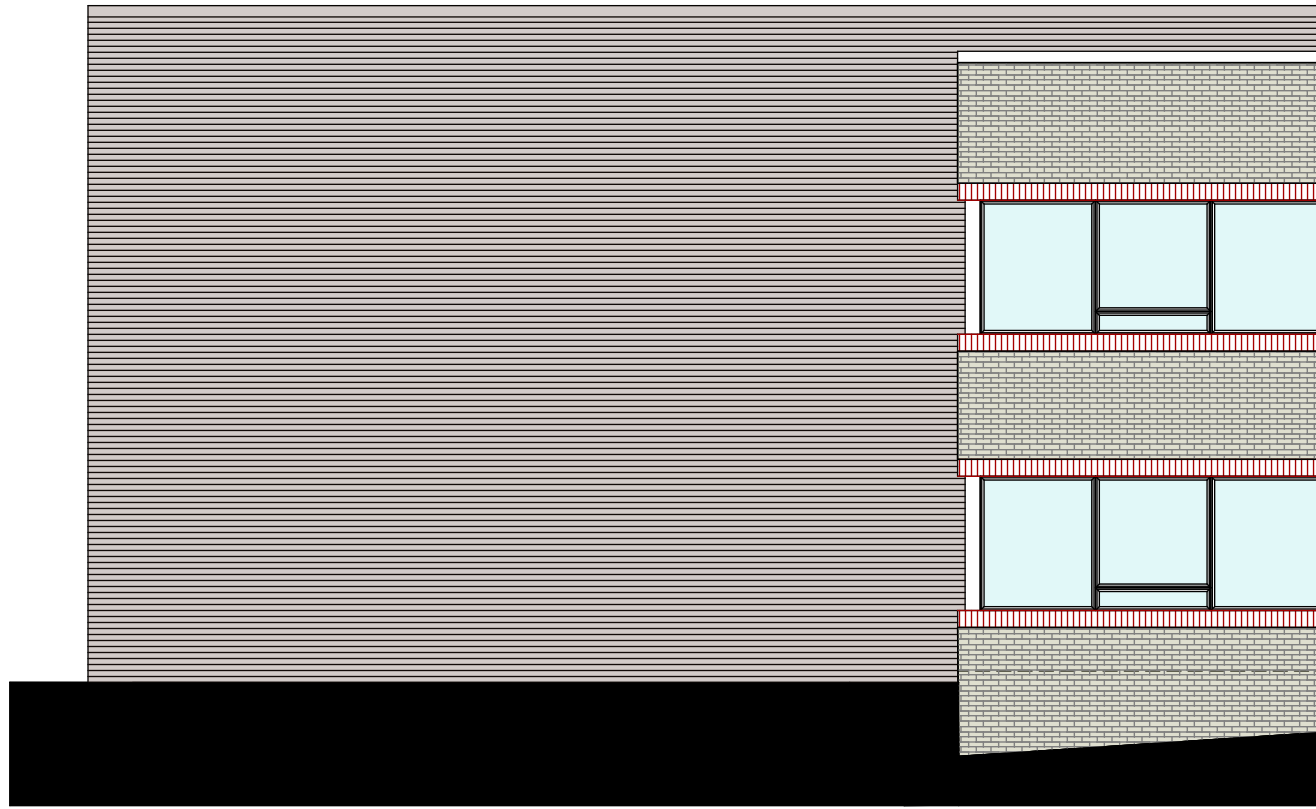

SIDE ELEVATION

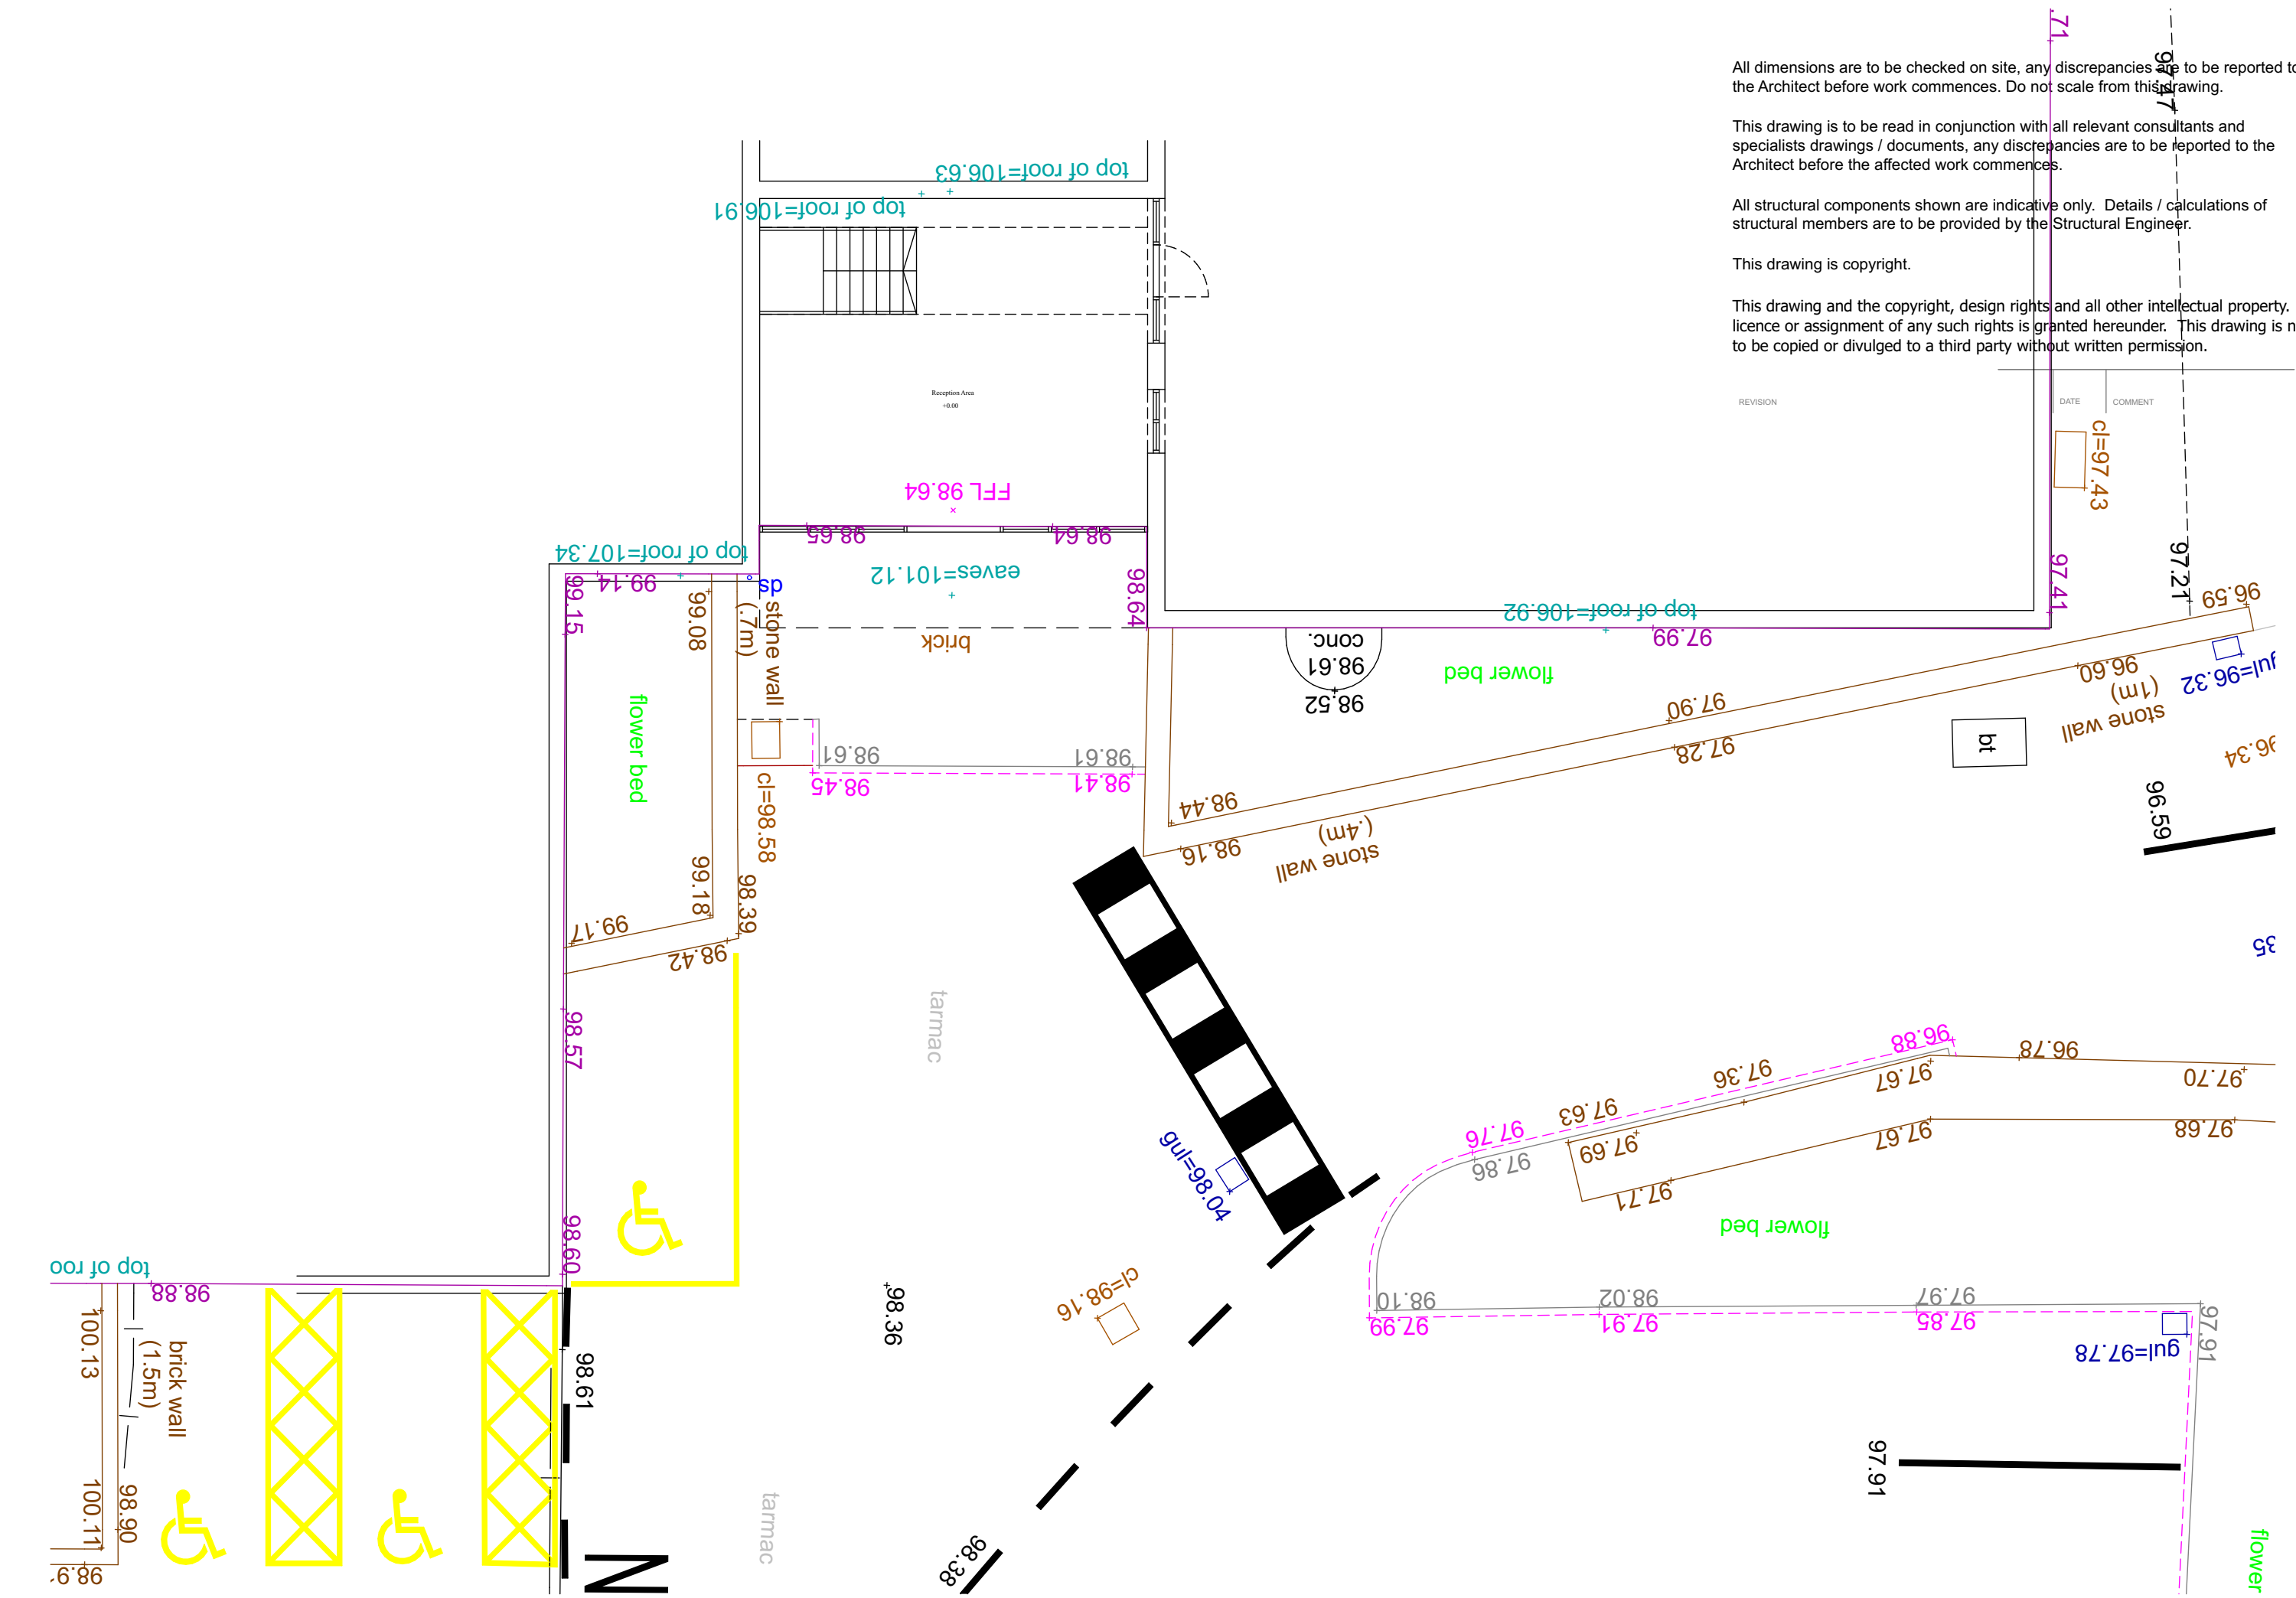

GROUND FLOOR PLAN



BLOCK PLAN 1:500

CLIENT DETAILS		DRAWING No		REVISION
HIGHGROVE BEDS LIVERSEDGE WF15 6QA		HGB-PL-001		A
DRAWING INFO		SCALE	DATE	DRAWN BY
Plans as Existing		1:100	06/08/25	JH

All dimensions are to be checked on site, any discrepancies are to be reported to the Architect before work commences. Do not scale from this drawing.

This drawing is to be read in conjunction with all relevant consultants and specialists drawings / documents, any discrepancies are to be reported to the Architect before the affected work commences.

All structural components shown are indicative only. Details / calculations of structural members are to be provided by the Structural Engineer.

This drawing is copyright.

This drawing and the copyright, design rights and all other intellectual property. No licence or assignment of any such rights is granted hereunder. This drawing is not to be copied or divulged to a third party without written permission.