




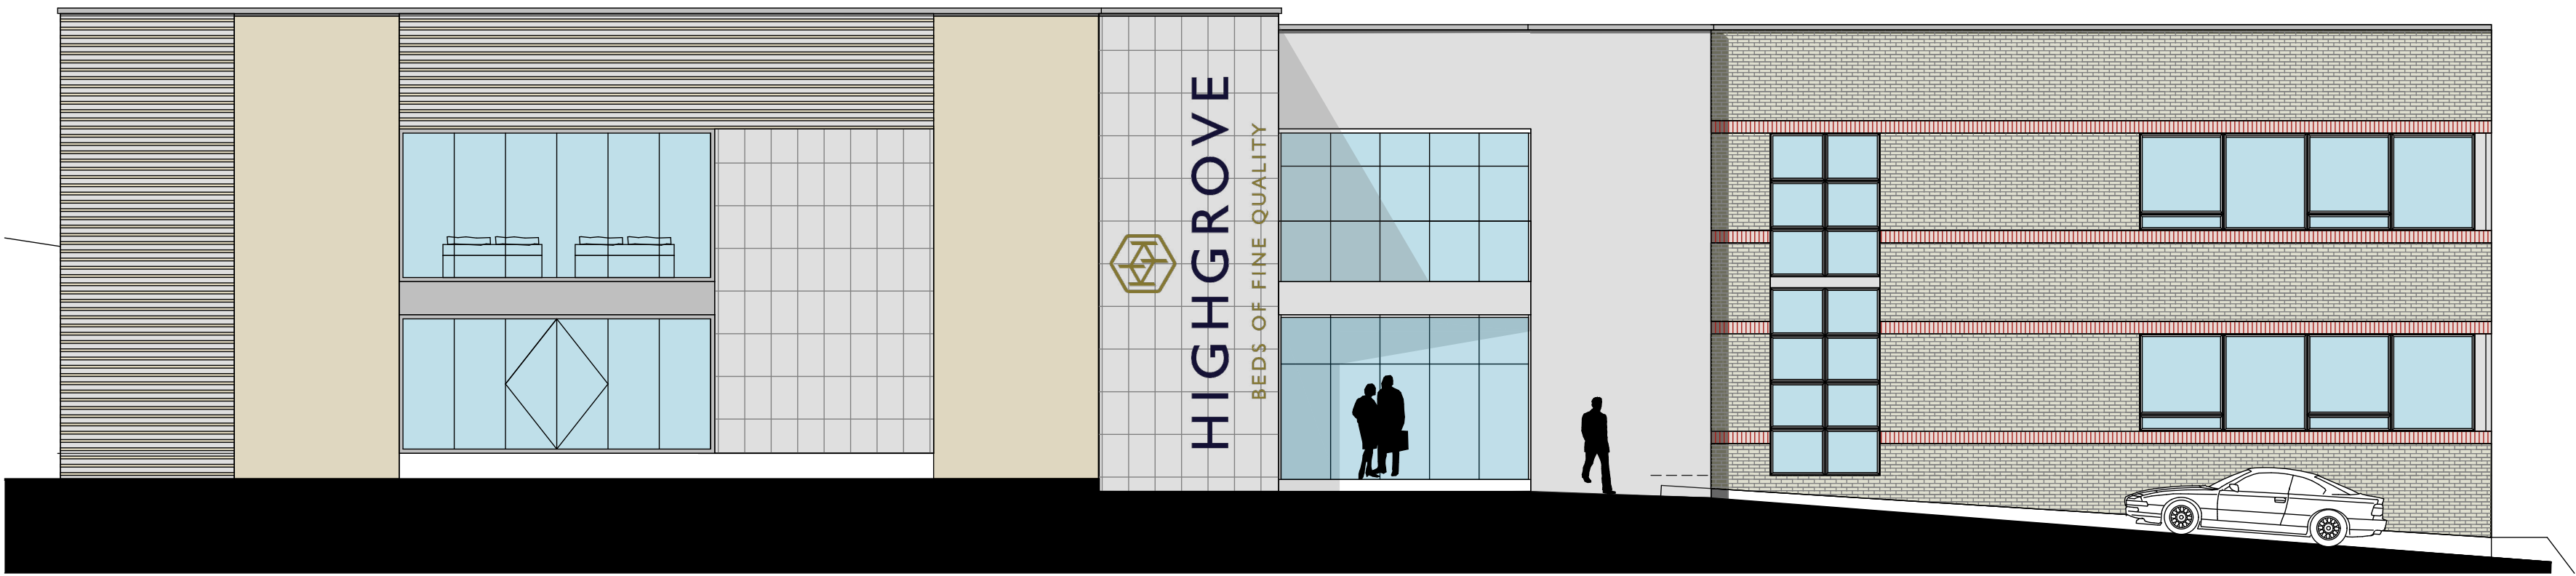


FRONT ELEVATION 1:100

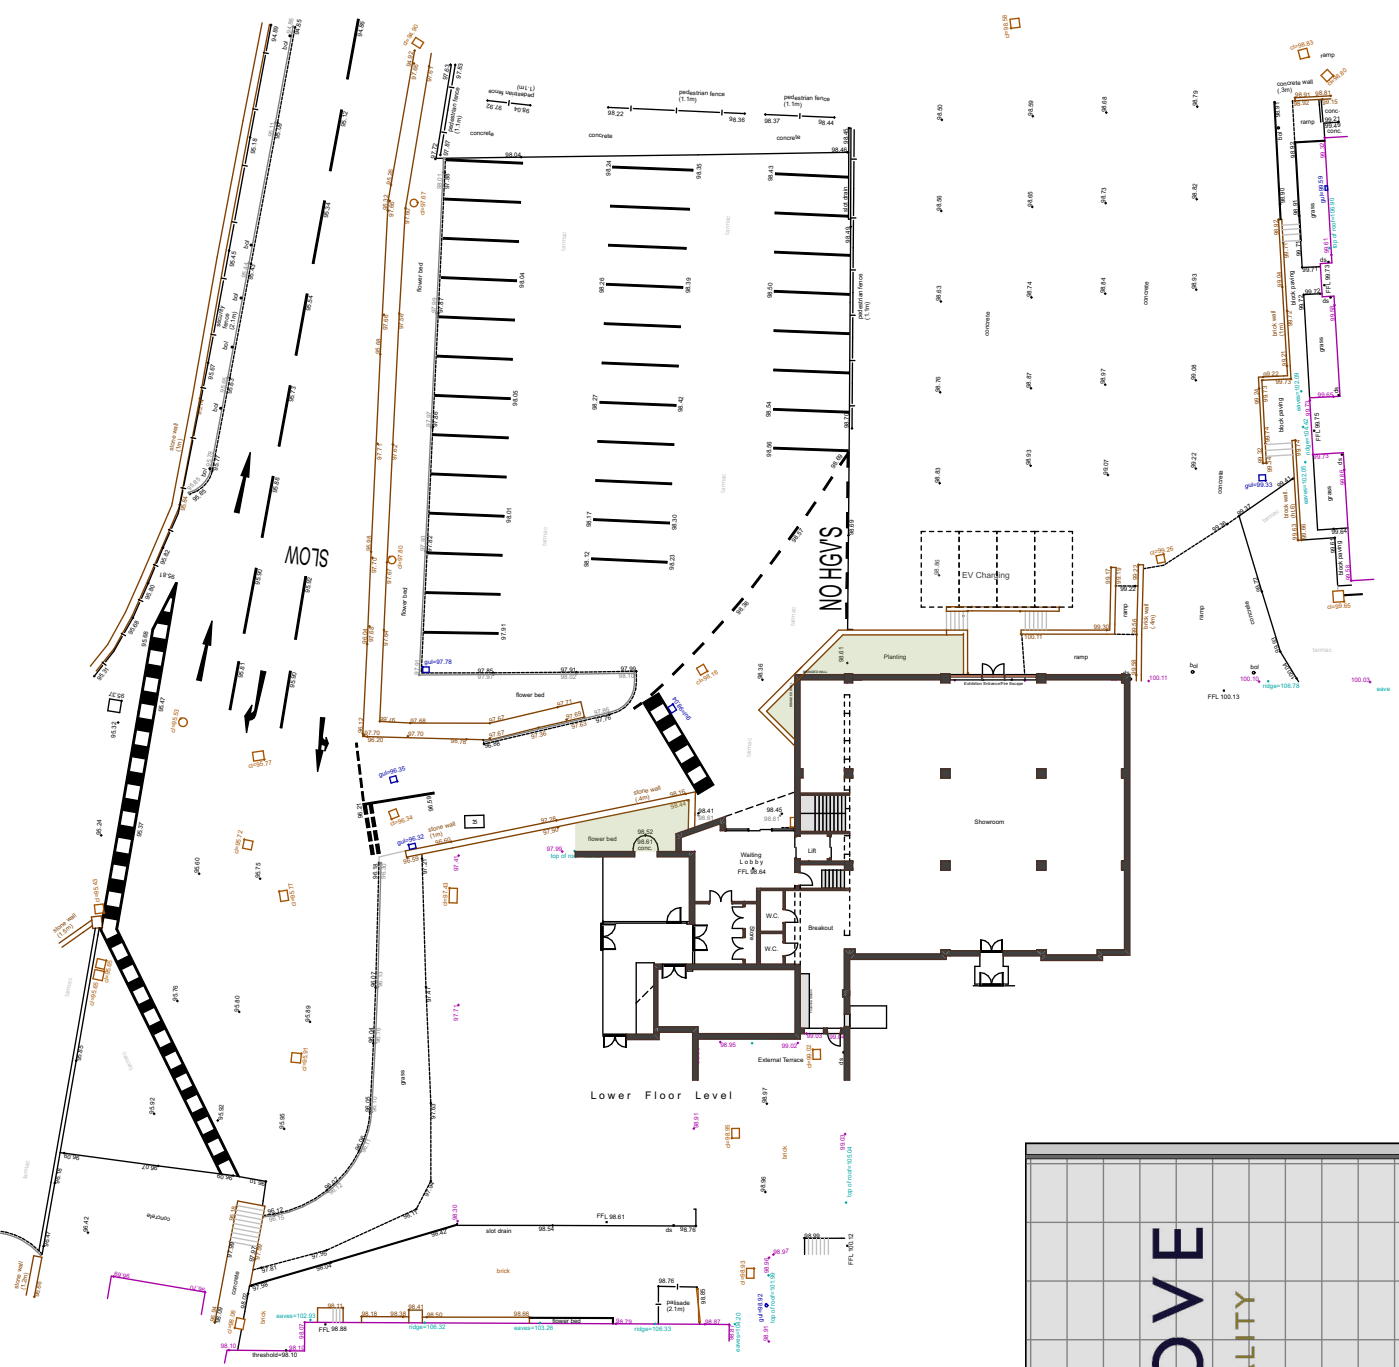


BLOCK PLAN 1:500

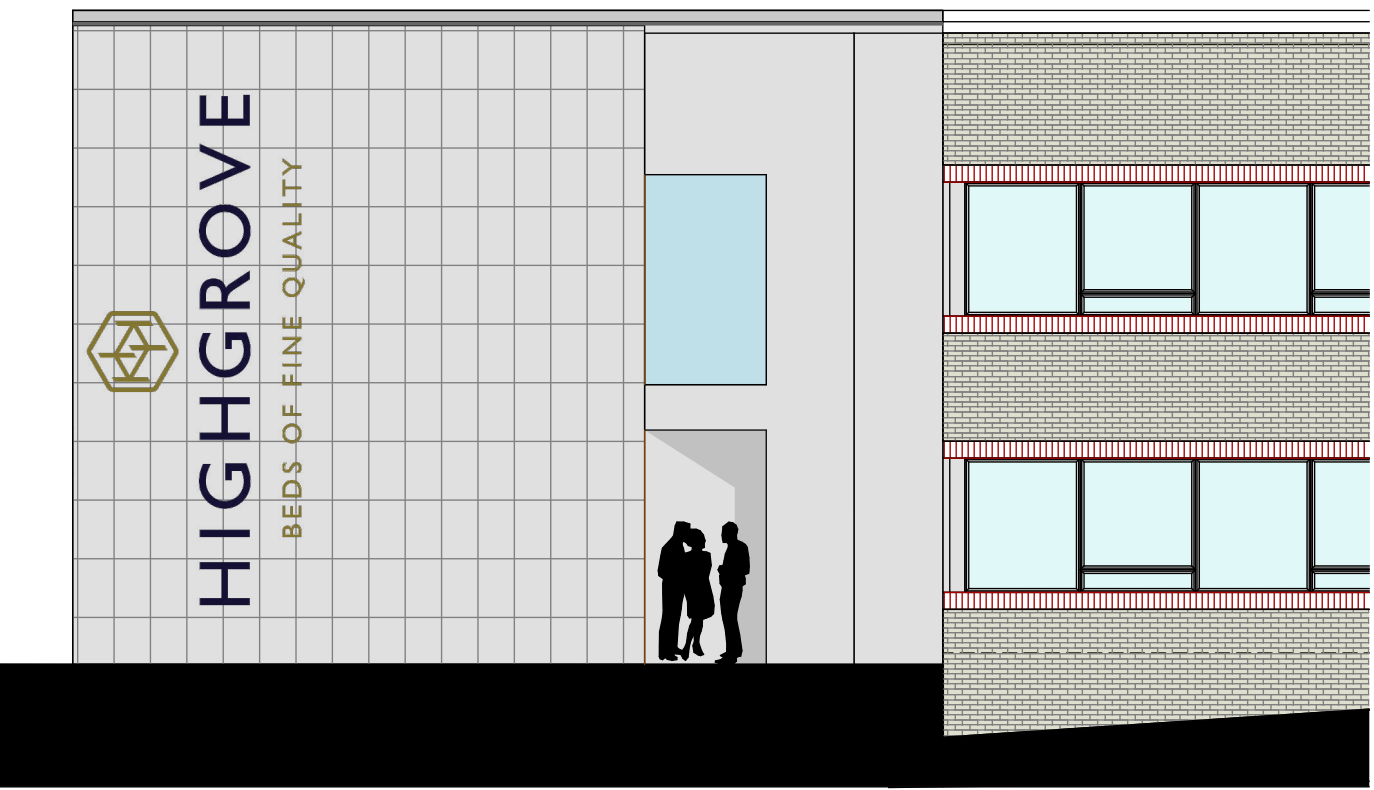

SIDE ELEVATION 1:100

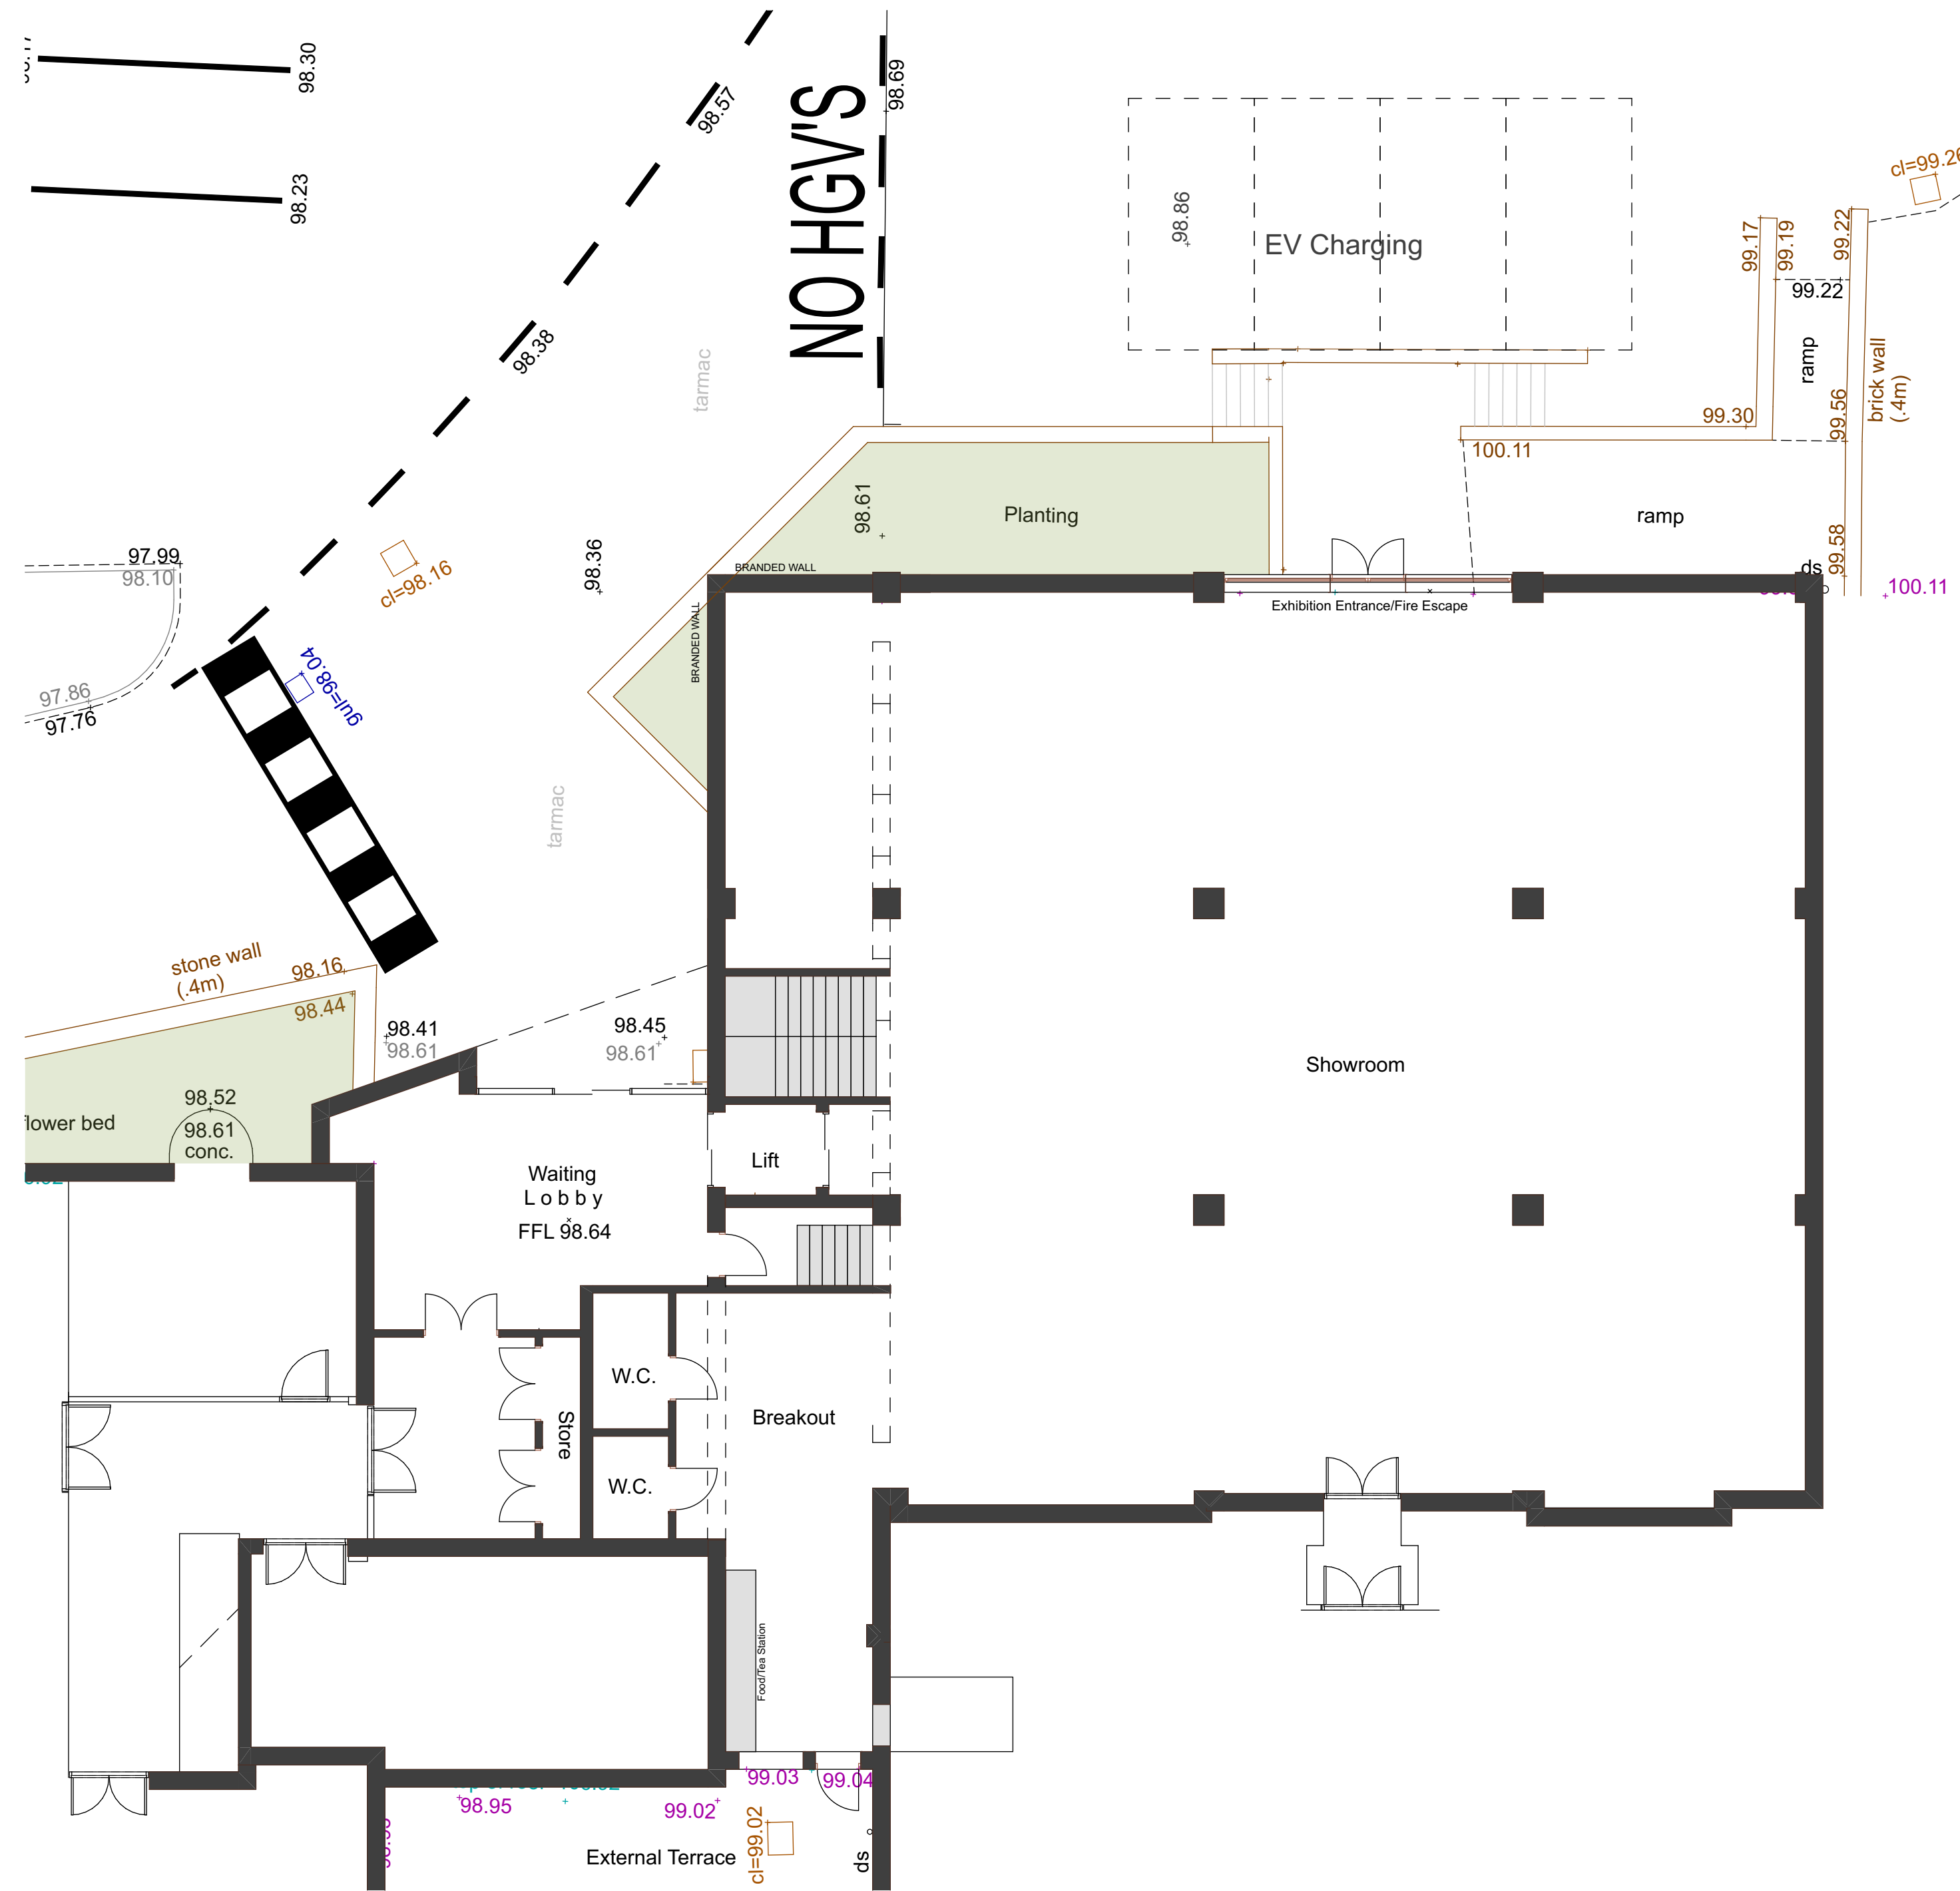

GROUND FLOOR PLAN 1:100

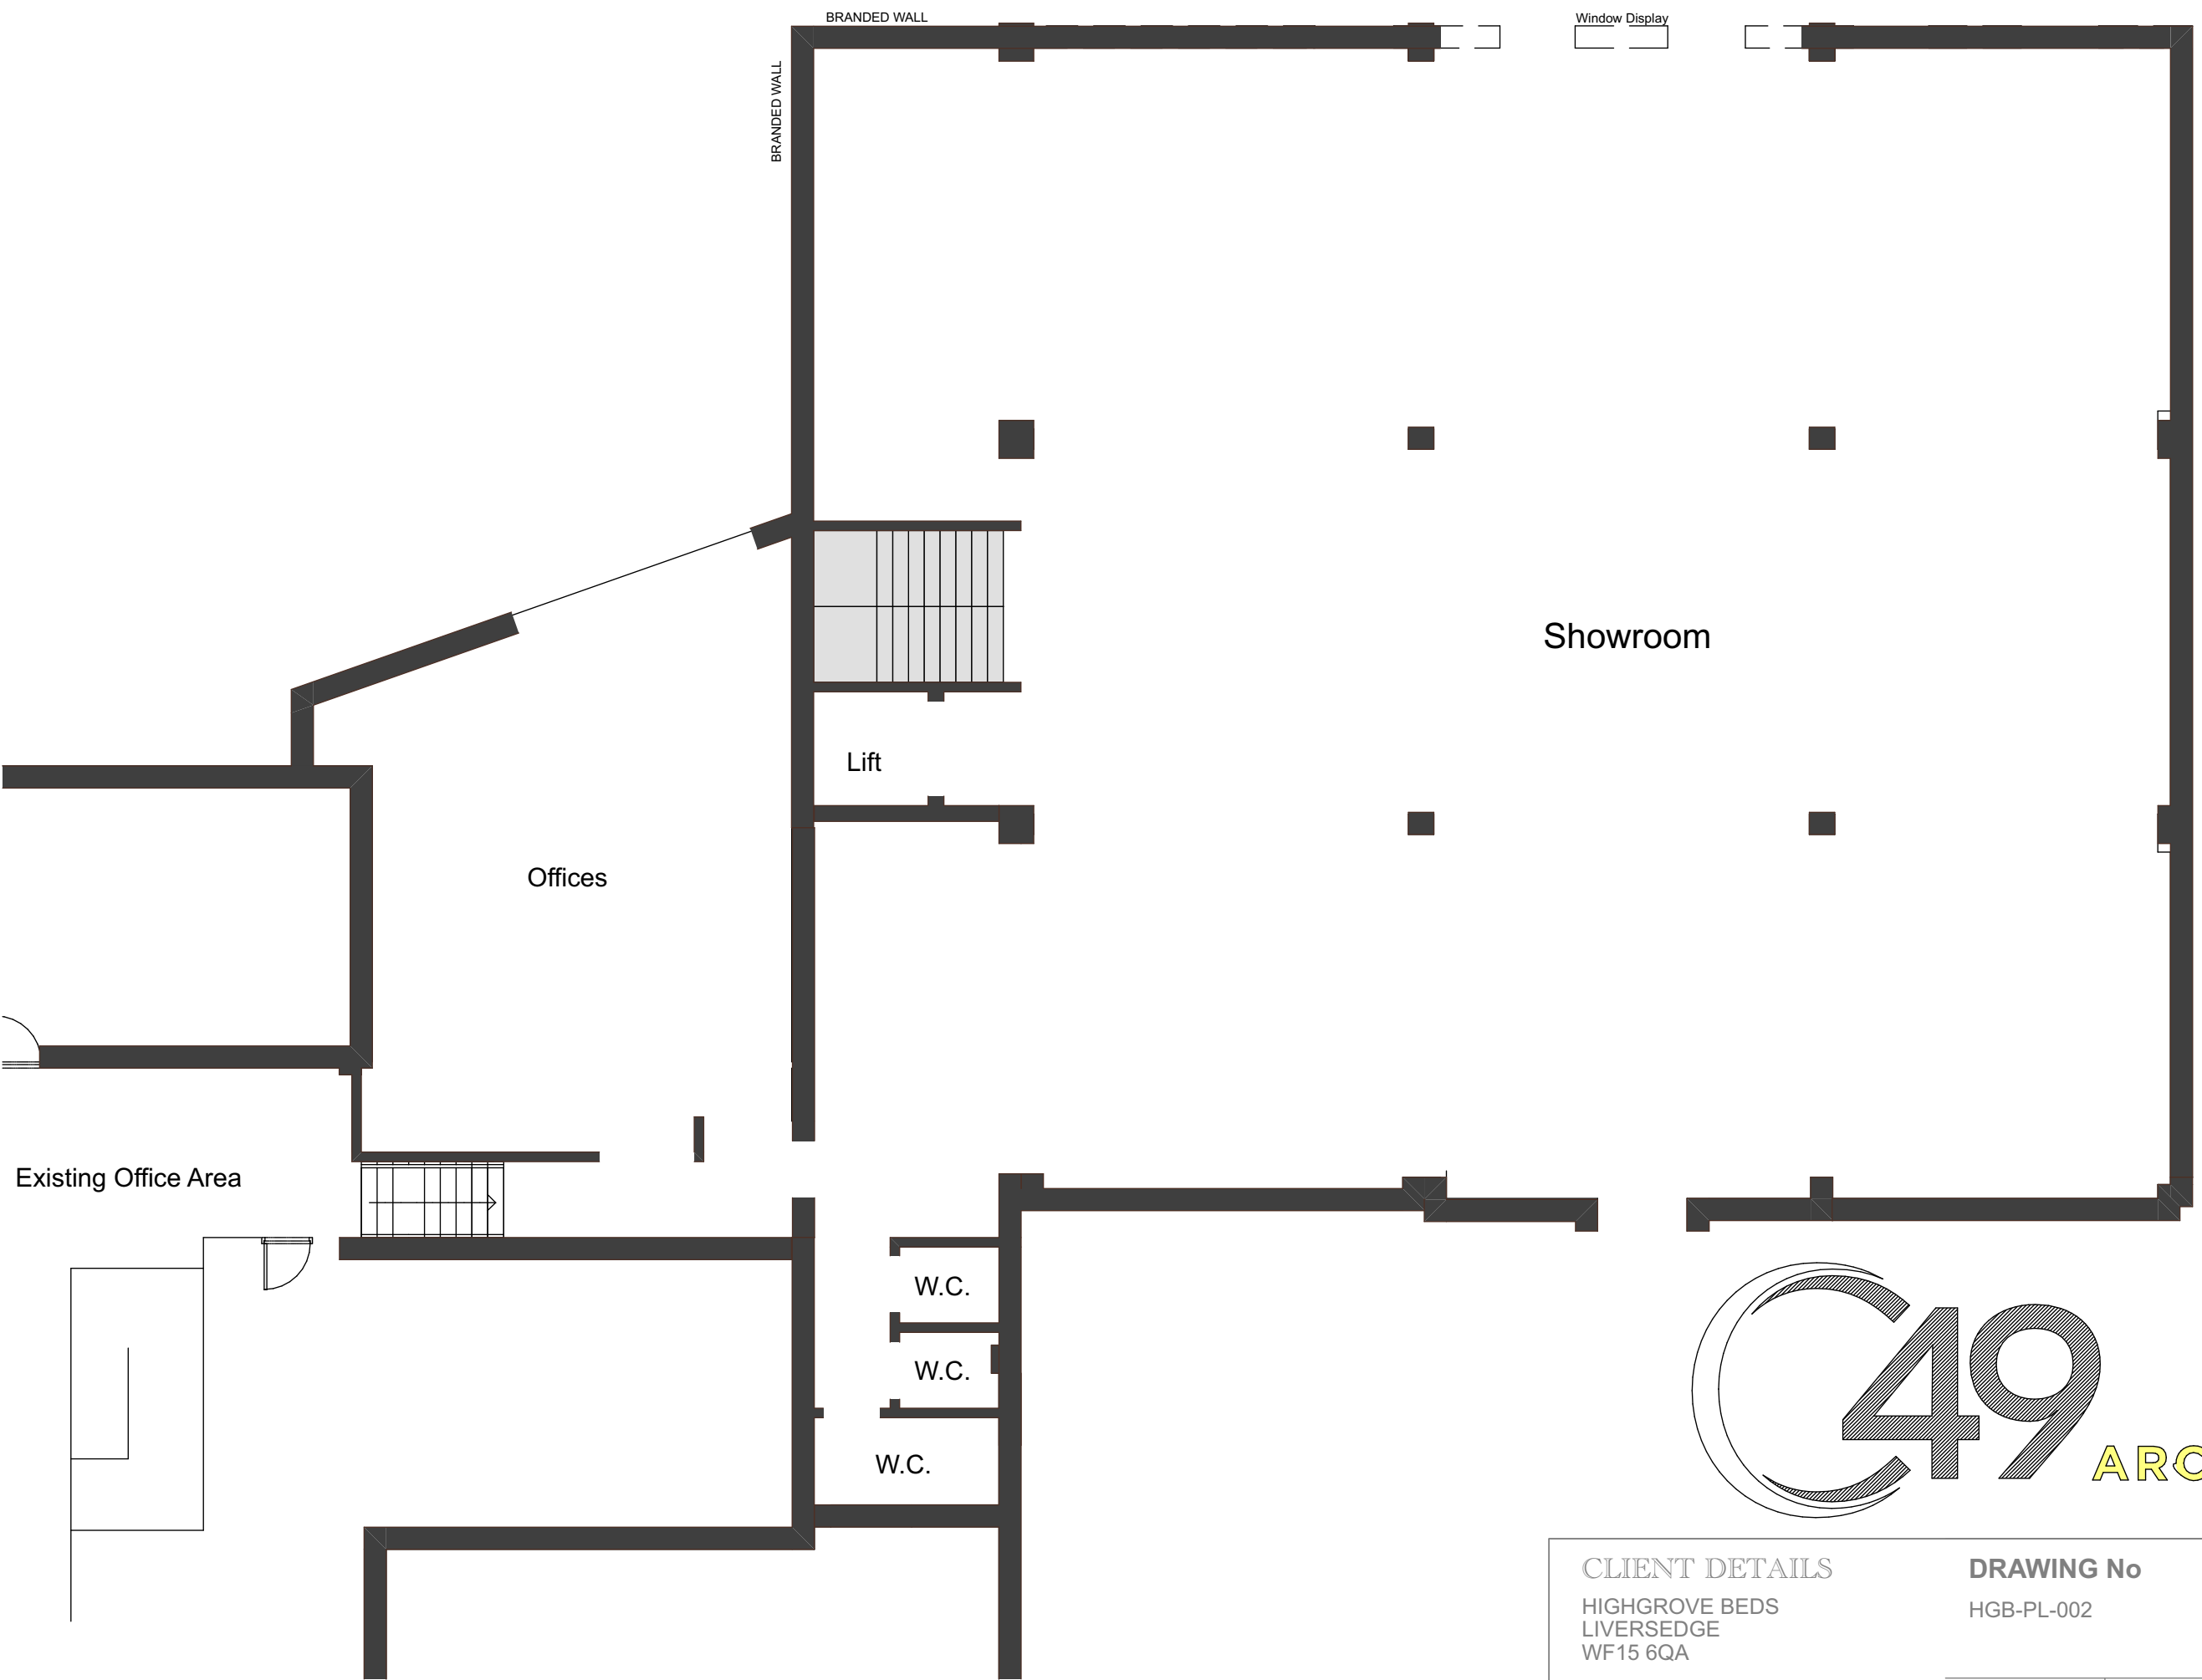

FIRST FLOOR PLAN 1:100

All dimensions are to be checked on site, any discrepancies are to be reported to the Architect before work commences. Do not scale from this drawing.

This drawing is to be read in conjunction with all relevant consultants and specialists drawings / documents, any discrepancies are to be reported to the Architect before the affected work commences.

All structural components shown are indicative only. Details / calculations of structural members are to be provided by the Structural Engineer.

This drawing is copyright.

This drawing and the copyright, design rights and all other intellectual property. No licence or assignment of any such rights is granted hereunder. This drawing is not to be copied or divulged to a third party without written permission.

REVISION

DATE

COMBAT



www.C49-Architecture.co.uk
Info@C49Architecture.co.uk
Tel: 01535 281432

CLIENT DETAILS

HIGHGROVE BEDS
LIVERSEDGE
WF15 6QA

DRAWING No

HGB-PL-002

REVISION

A

DRAWING INFO

Proposed Showroom Extension

SCALE

1:100

DATE

23/08/25

DRAWN BY

JH