




01 FRONT ELEVATION
1:100

 

02 SIDE ELEVATION
1:100

 

P02	Side elevation updated	17.06.25
P01	Front elevation updated	17.06.25
P00	Preliminary issue	17.06.25
Rev	Description	Date

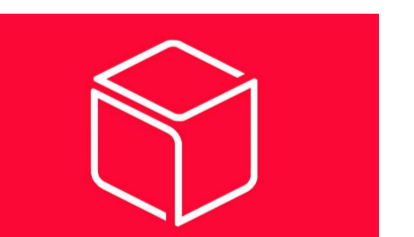

Whitebox Architecture + Design
3 Kenswick Manor
Lower Broadheath
Worcester WR2 6QB

Client
WESTMINSTER PROJECT SERVICES LTD

Project
UNITS 9 & 10, BIRSTALL RETAIL PARK
BIRSTALL, LEEDS, WF17 9DT

Drawing Title
ELEVATIONS AS PROPOSED

Project No. 1278	Drawing No. WHB-MA[2]0001	Revision P02
Scale 1:100@A1	Date 17.06.25	Drawn by WHB
Status	PLANNING	