


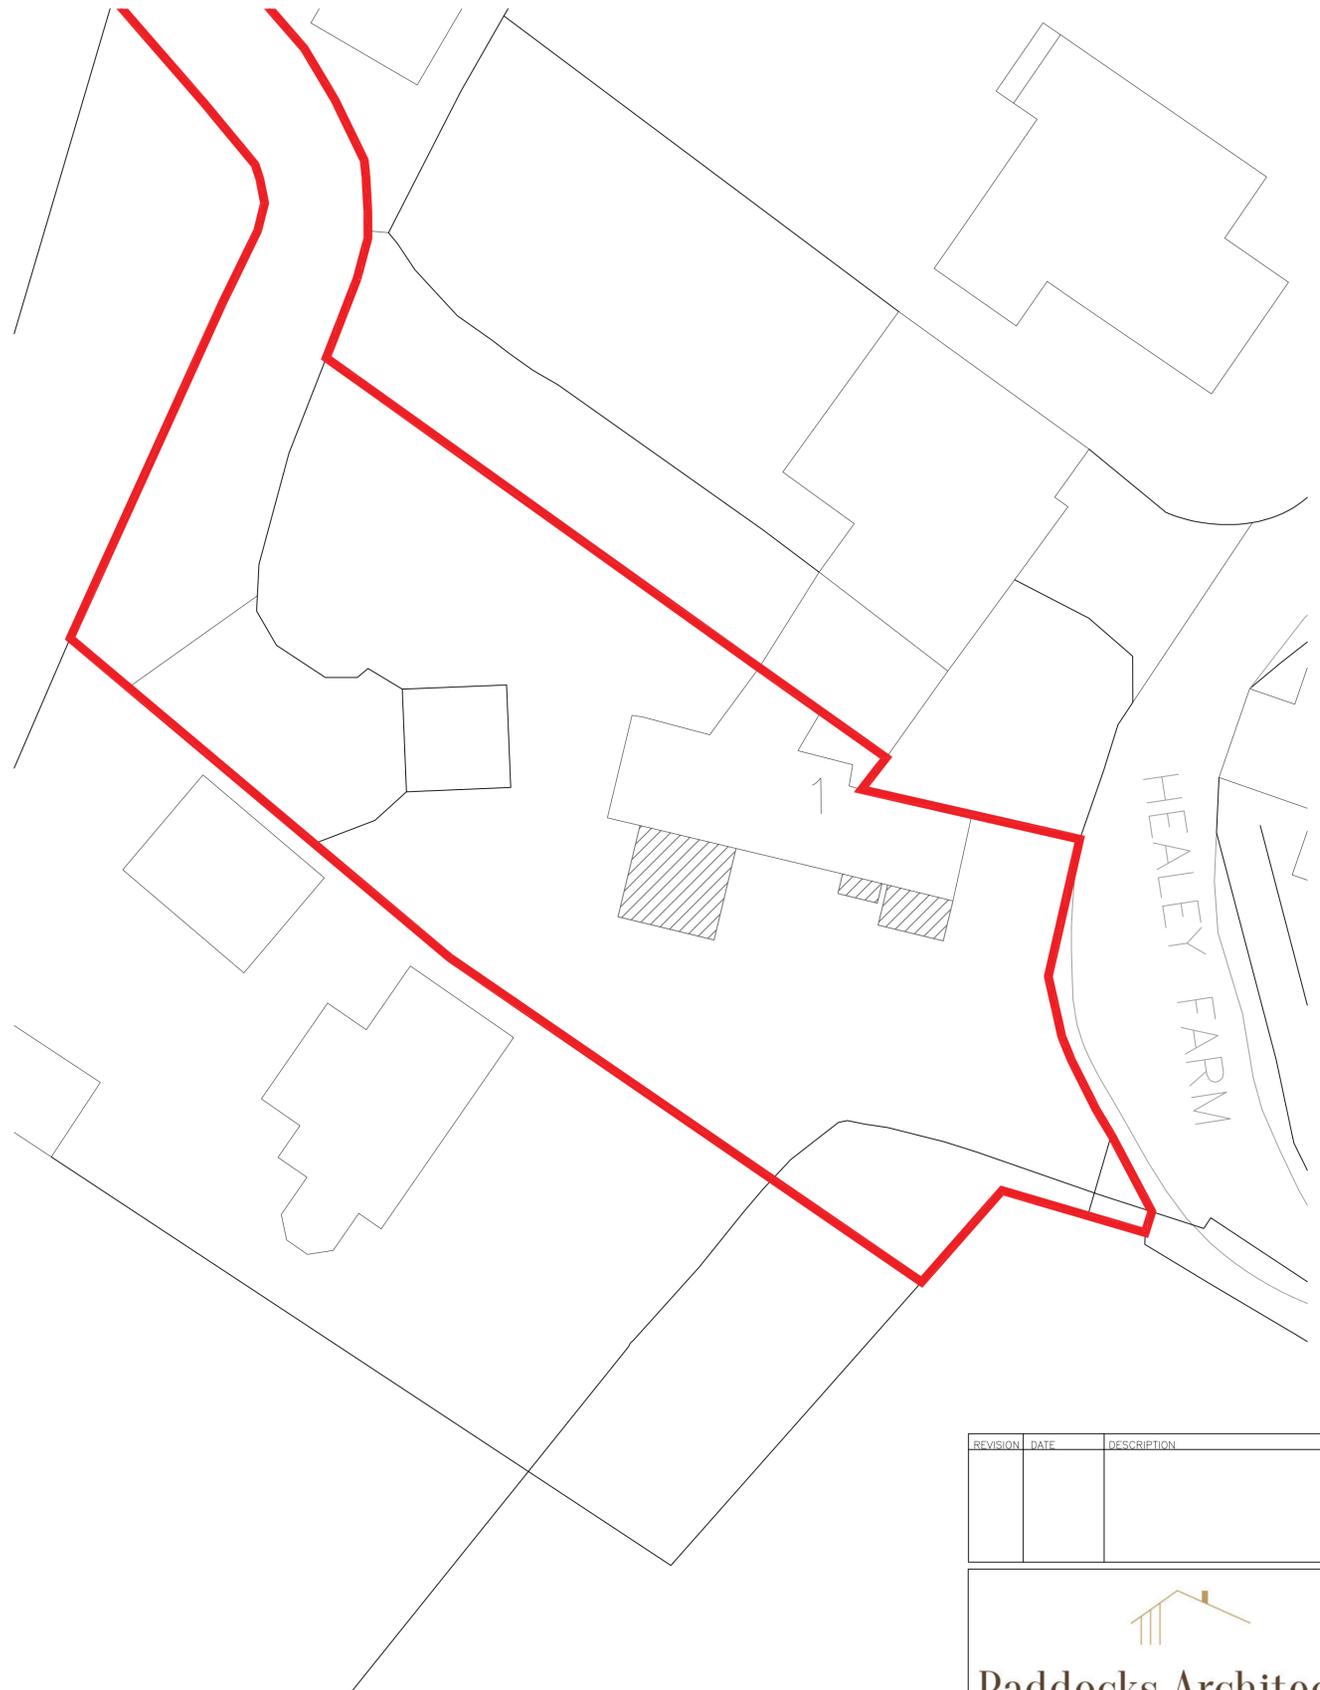

Existing site plan



Proposed site plan

REVISION	DATE	DESCRIPTION


Paddocks Architecture

6 Sycamore Craft Skelmanthorpe
 Huddersfield HD89UX
 paddocksarchitecture@gmail.com 07809724312

Project	Proposed single storey extensions Internal and external alterations at 1 Healey Farm, Thunder Bridge, Huddersfield HD8 8JN	01924 380873	F 2106	Scale 1:200
		Date 13/06/2025	R	
Drawing	Existing and proposed site plans	Drng No	5	