


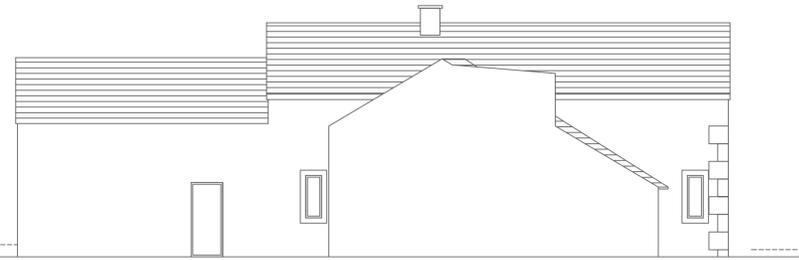


Side Elevation.  
as Proposed.




Side Elevation.  
as Proposed.




Front Elevation.  
as Proposed.

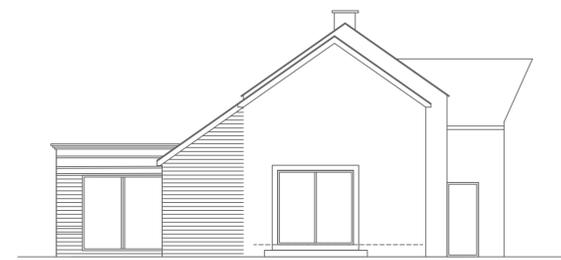

Rear Elevation.  
as Proposed.

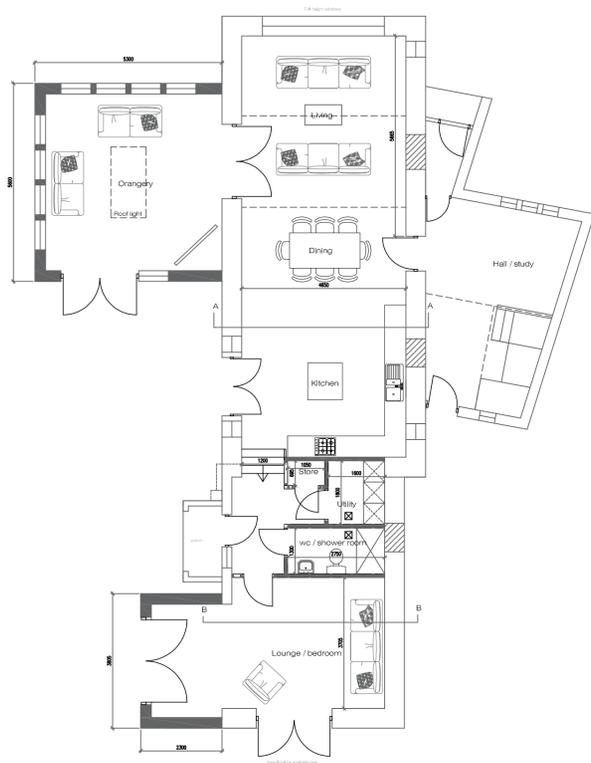

Ground floor plan  
as proposed

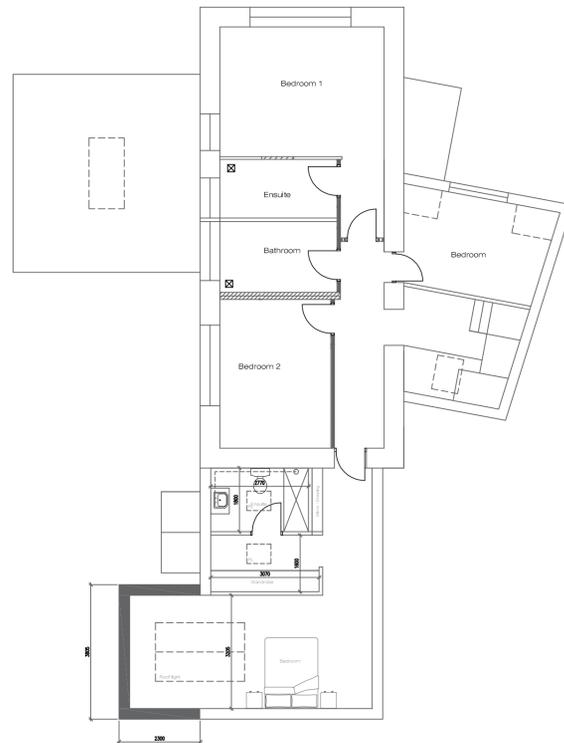

First floor plan  
as proposed

REVISION	DATE	DESCRIPTION



6 Sycamore Craft Skelmanthorpe  
Huddersfield HD89UX  
paddocksarchitecture@gmail.com 07809724312

Project	Proposed single storey extensions Internal and external alterations at 1 Healey Farm, Thunder Bridge, Huddersfield HD8 8JN	01924 380873	F 2106 R	Scale 1:100
Drawing	Proposed plans & elevations	Drg No	4	