


Side Elevation.
as Existing

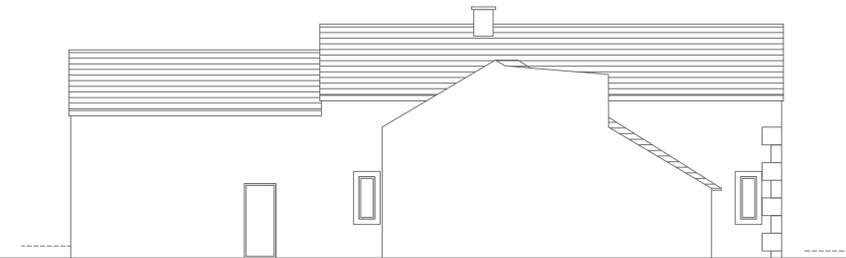


Side Elevation.
as Existing




Front Elevation.
as Existing



Rear Elevation.
as Existing

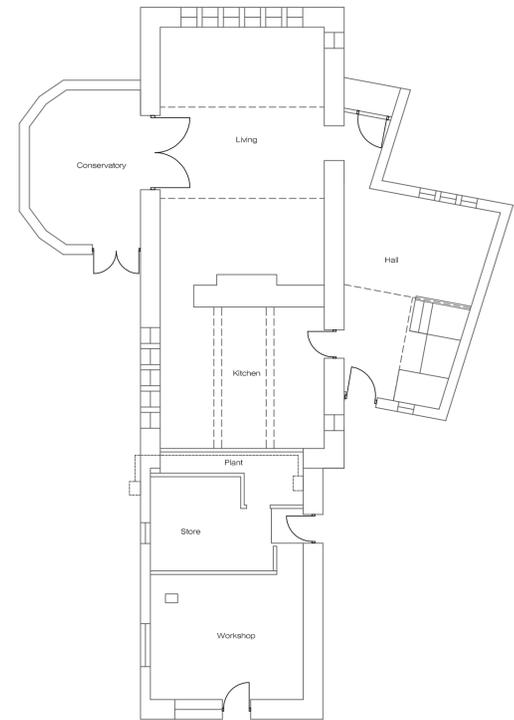

Ground floor
as existing

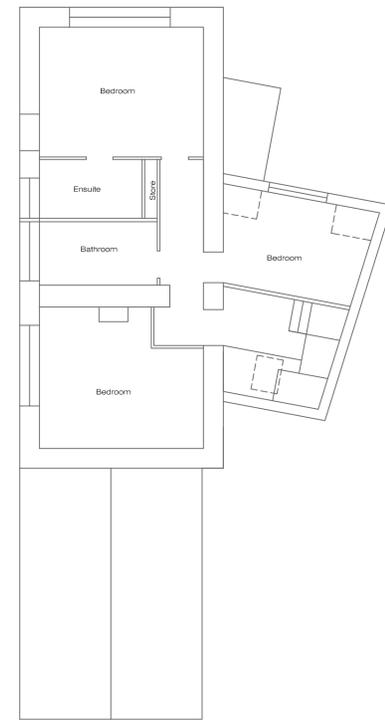

First floor
as existing

REVISION	DATE	DESCRIPTION



6 Sycamore Craft Skelmanthorpe
Huddersfield HD89UX
paddocksarchitecture@gmail.com 07809724312

Project	Proposed single storey extensions Internal and external alterations at 1 Healey Farm, Thunder Bridge, Huddersfield HD8 8JN	01924 380873 Date 13/06/2025	F	2106	Scale 1:100
			R		
Drawing	Existing plans & elevations	Drg No	3		