


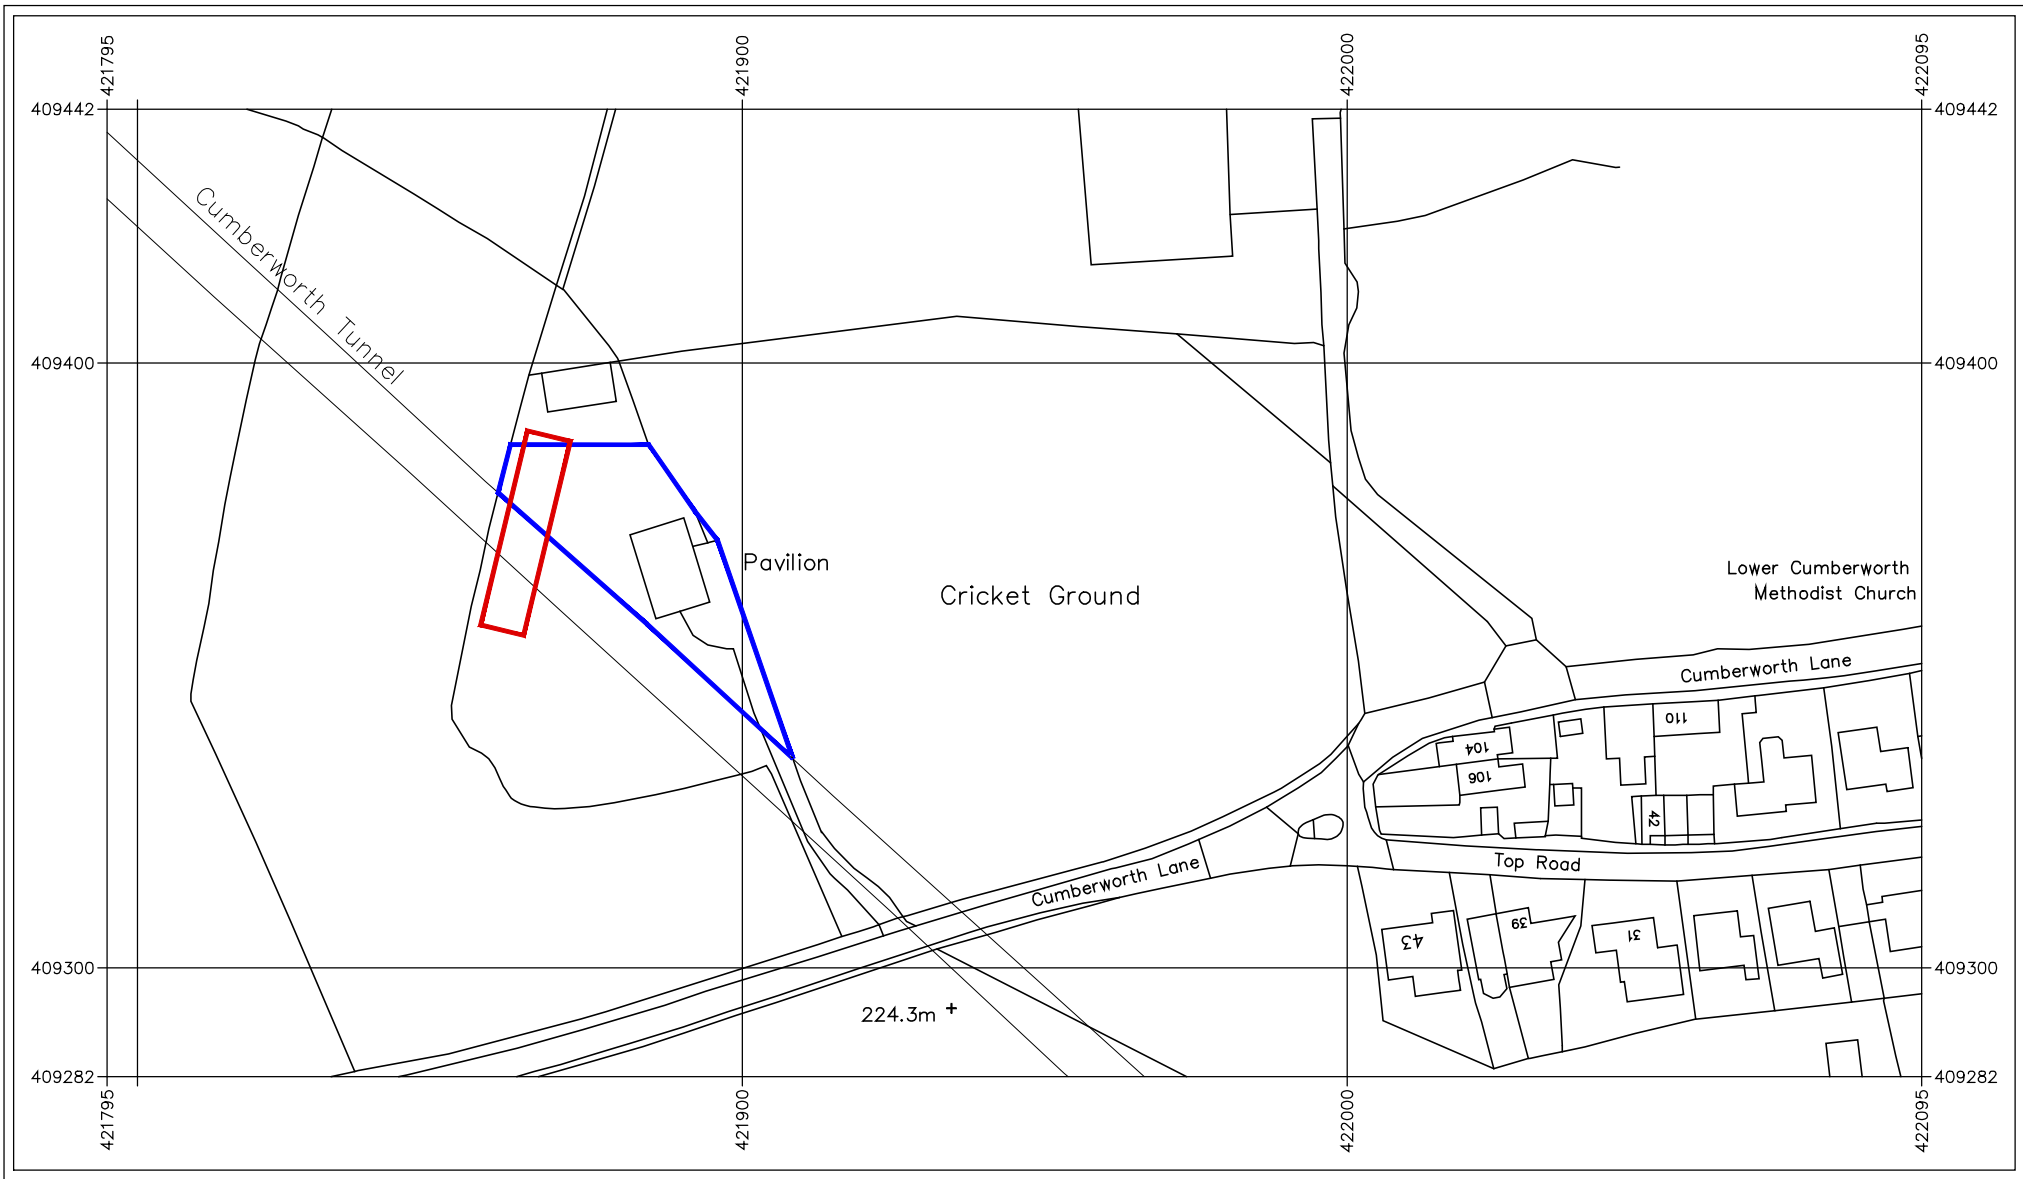


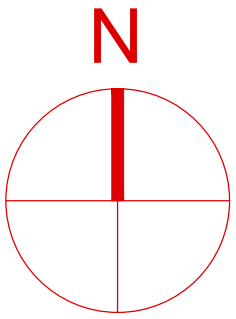

L LOCATION PLAN
SCALE: 1:1250

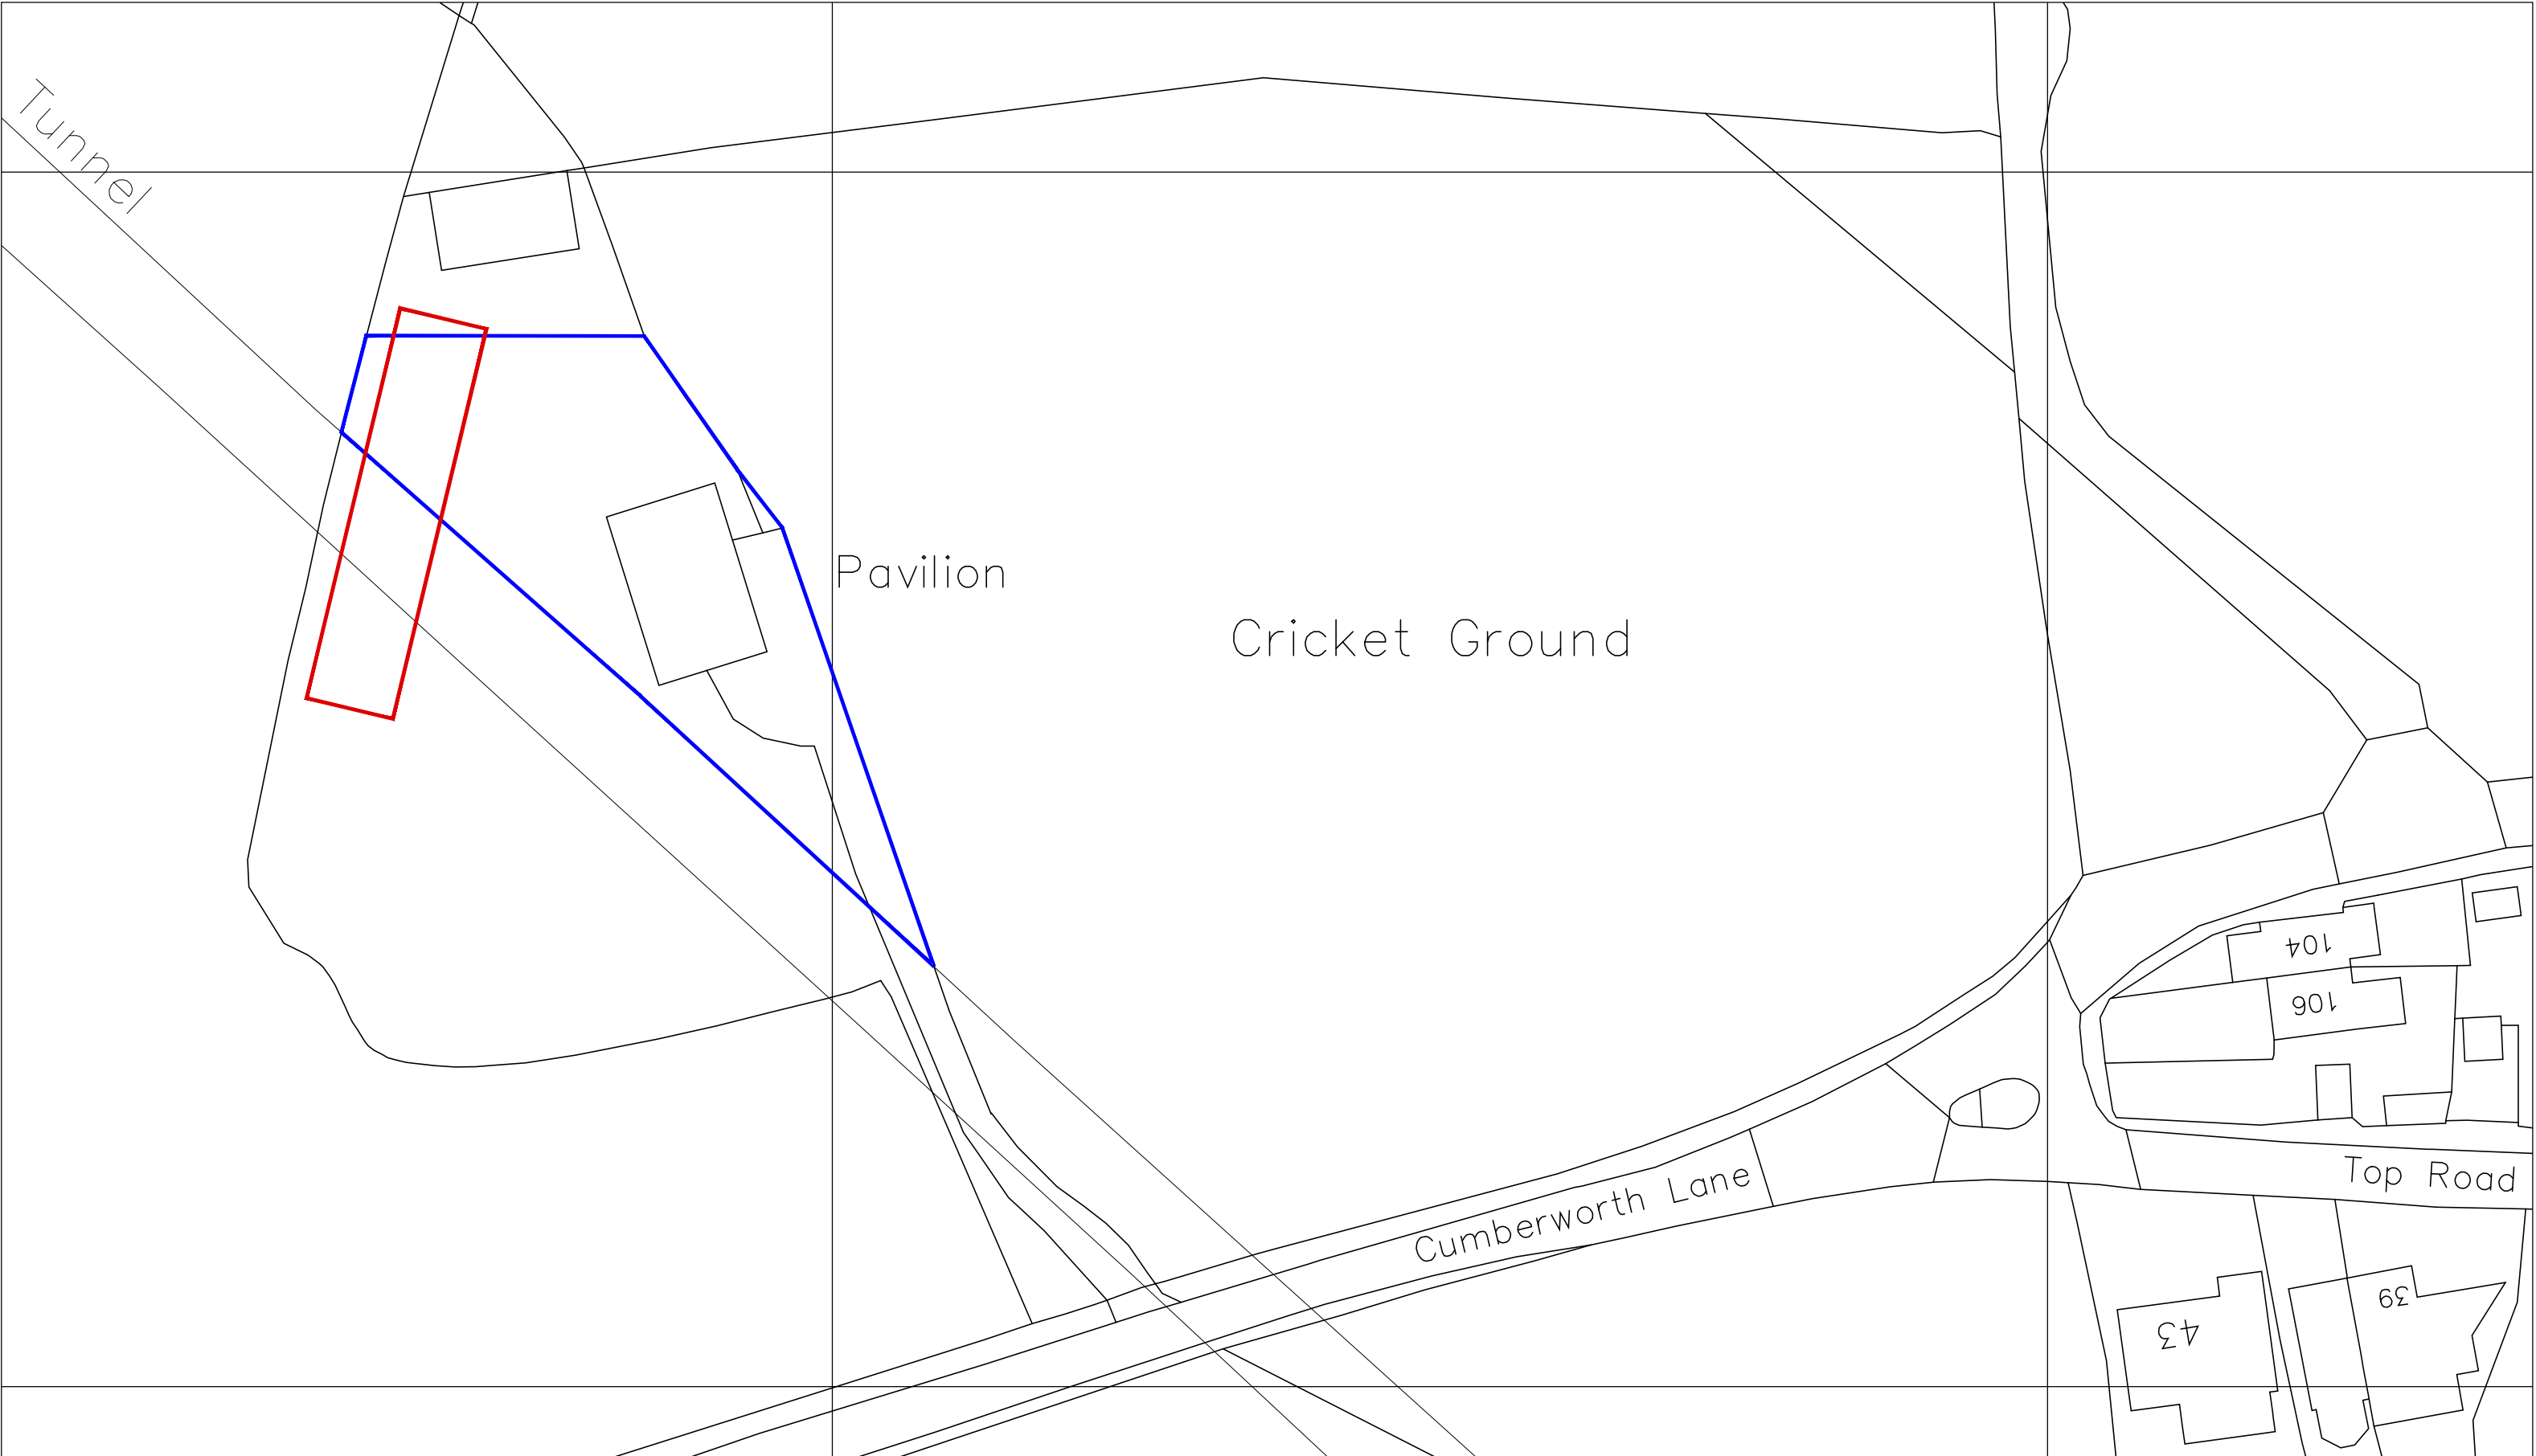

S SITE PLAN
SCALE: 1:500

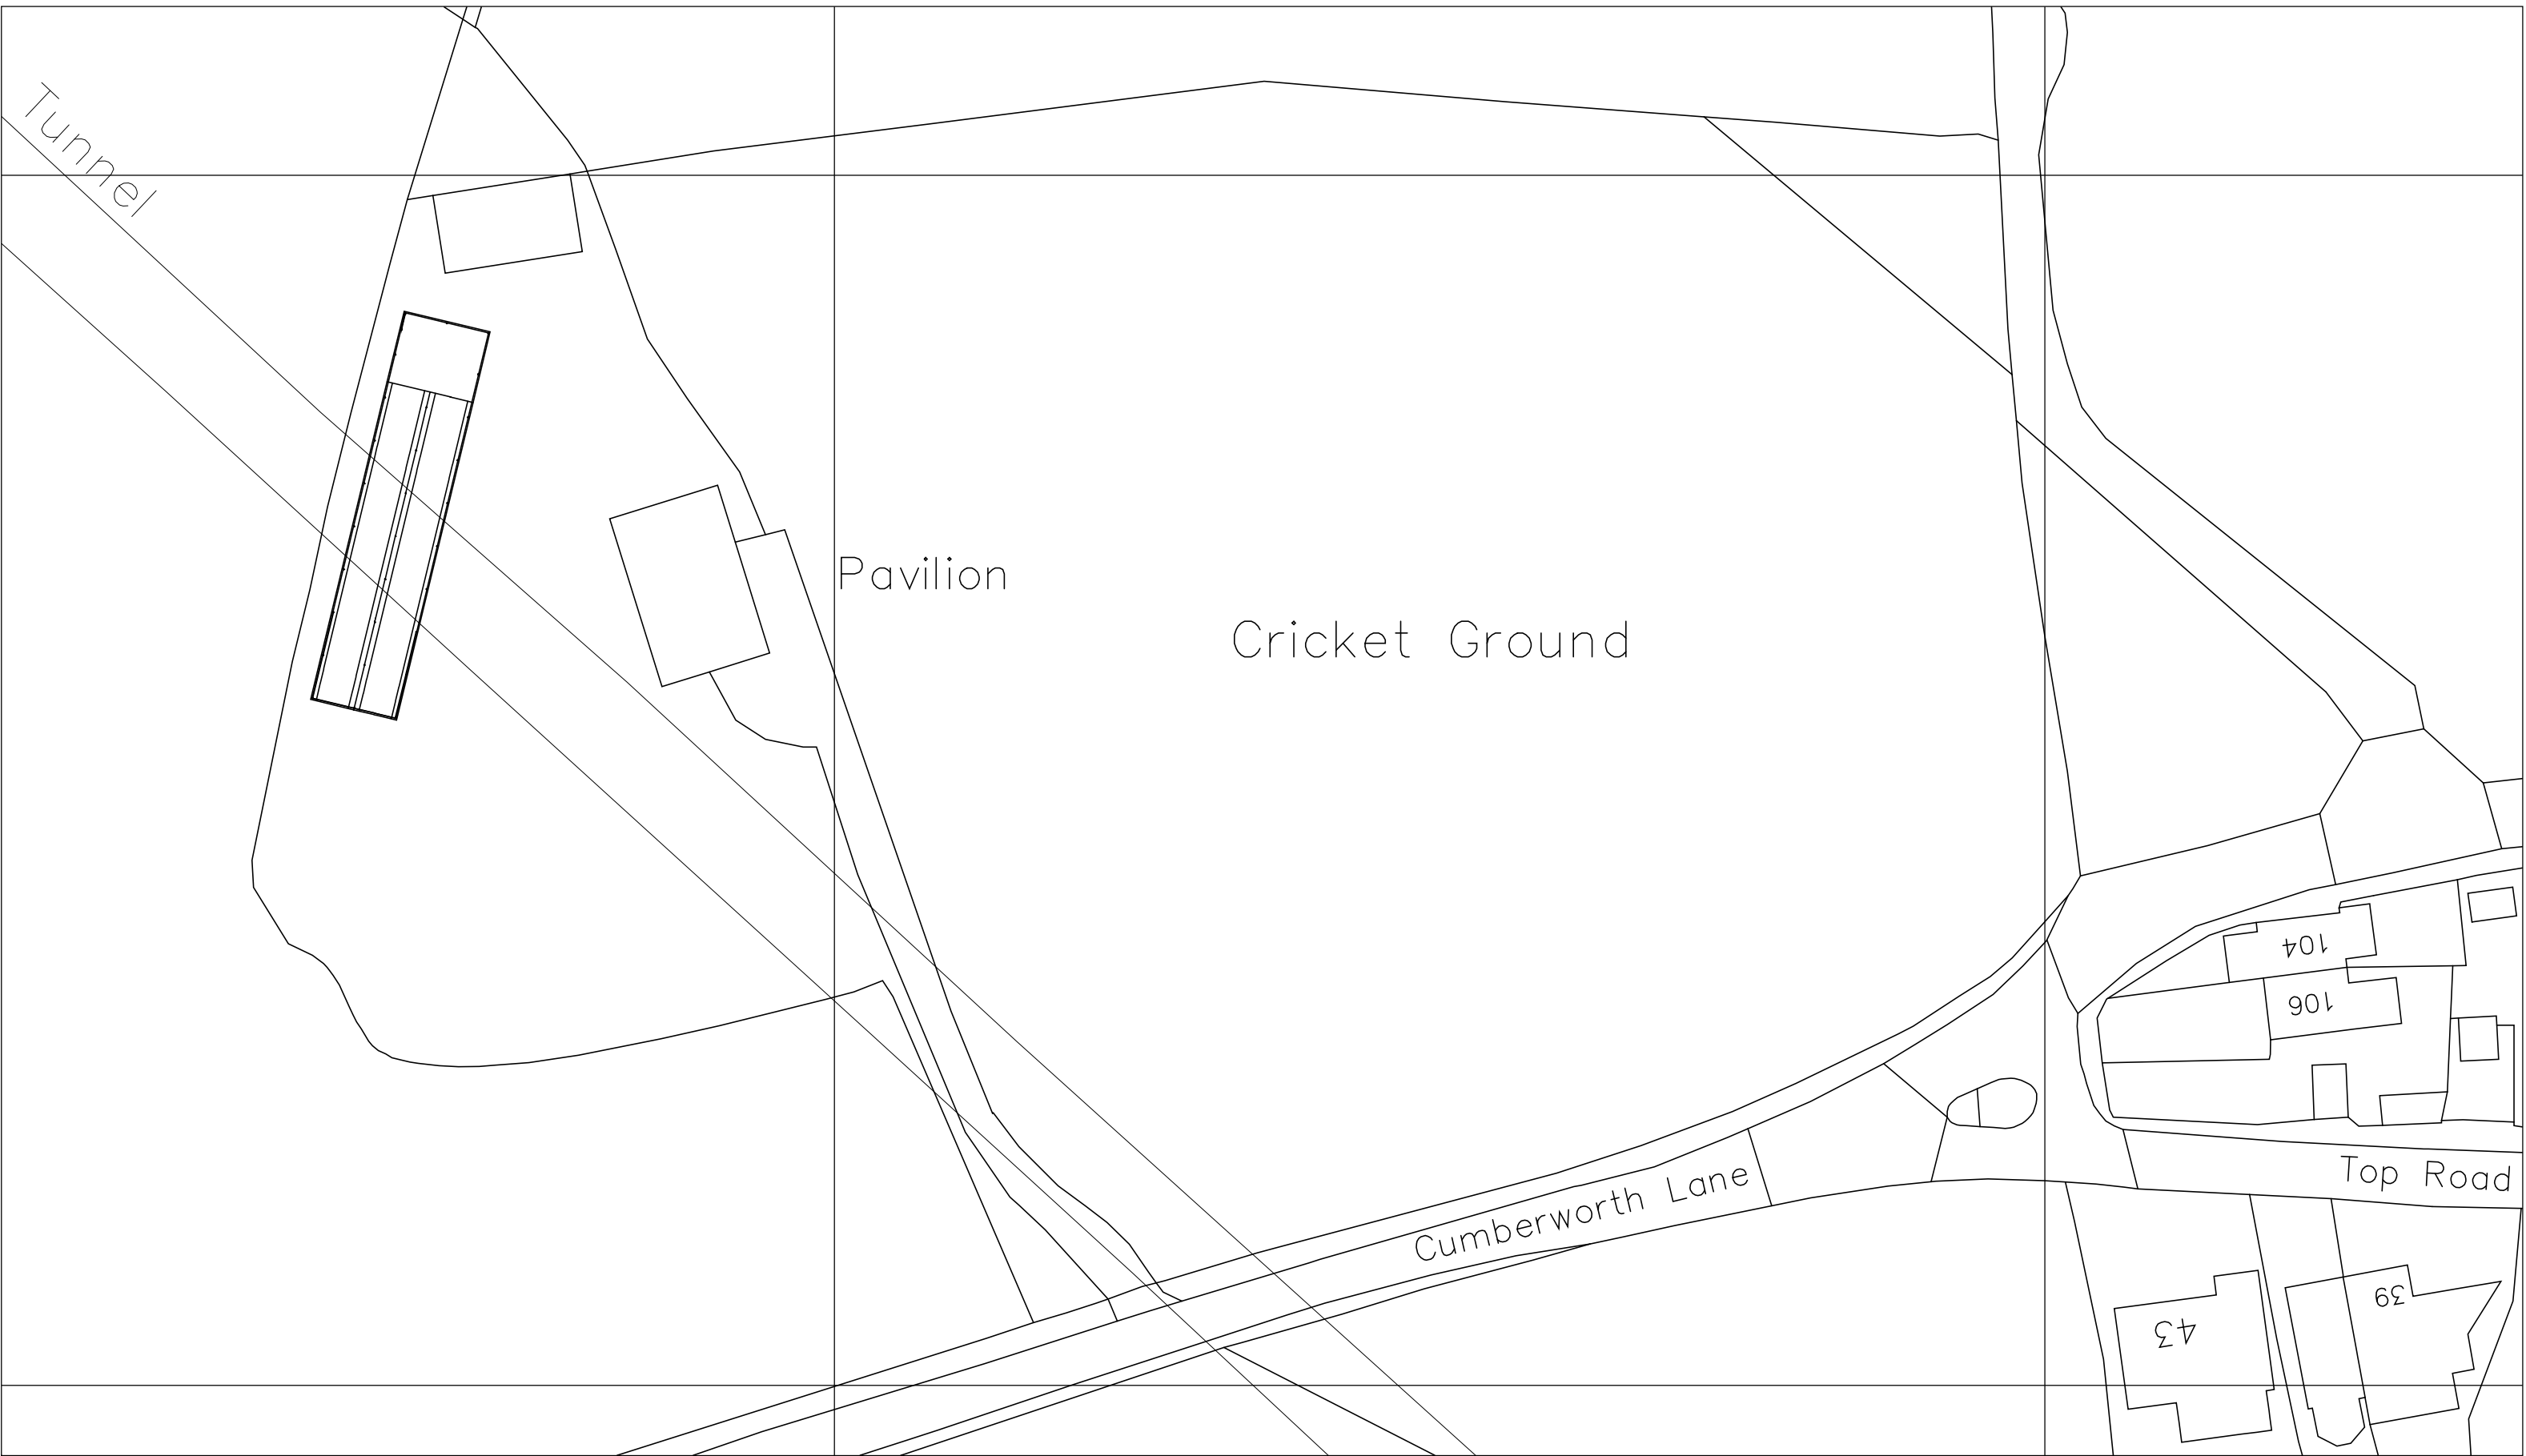

B BLOCK PLAN
SCALE: 1:500

This drawing is copyright © Haywood Architectural Ltd. If in doubt... ASK!
Drawing measurements shall not be obtained from scaling from the drawing.
All dimensions are to be site verified prior to construction. Any discrepancies are to be reported to Haywood Architectural Ltd immediately. This drawing is to be read in conjunction with all associated drawings and specifications including all relevant sub-consultants information.

NOTES


DRAWINGS ARE STAMPED AS TO THEIR ISSUE STATUS
(BELOW) AND THEIR USE IS LIMITED AS SUCH:

PLANNING

Information is based on OS map and received information and is subject to full topographical survey (at Client discretion should Contractor request)

Surrounding contextual buildings and information are based on received ordinance survey drawings and are shown for illustrative purposes only. assumed site boundary is subject to confirmation to legal confirmation

All Legal easements and extent of existing underground services locations are subject to confirmation.

 

/	03.10.25	Inaugural Issue	WH	WH
Rev	Date	Amendments	By	Apr'd



Client
Mr Senior
Cumberland United Cricket Club
Cumberland Lane, HD8 8PE
Project
Proposed 33m Enclosed Practice
Nets to Cumberland United Cricket
Club, Cumberland Lane, Upper
Upr Cumberland, Hudds, HD8 8PE
Dwg Title
LOCATION, SITE
AND BLOCK PLANS

Drawn by	WH	Apr'd by	WH
Date	03.10.2025	Date	03.10.2025
Scale	As Shown	original drawing size	A4 x 594 - A11
Dwg Nr	HA25031 (PL) 001	Rev	/

DO NOT SCALE : All Dimensions to be checked on site