



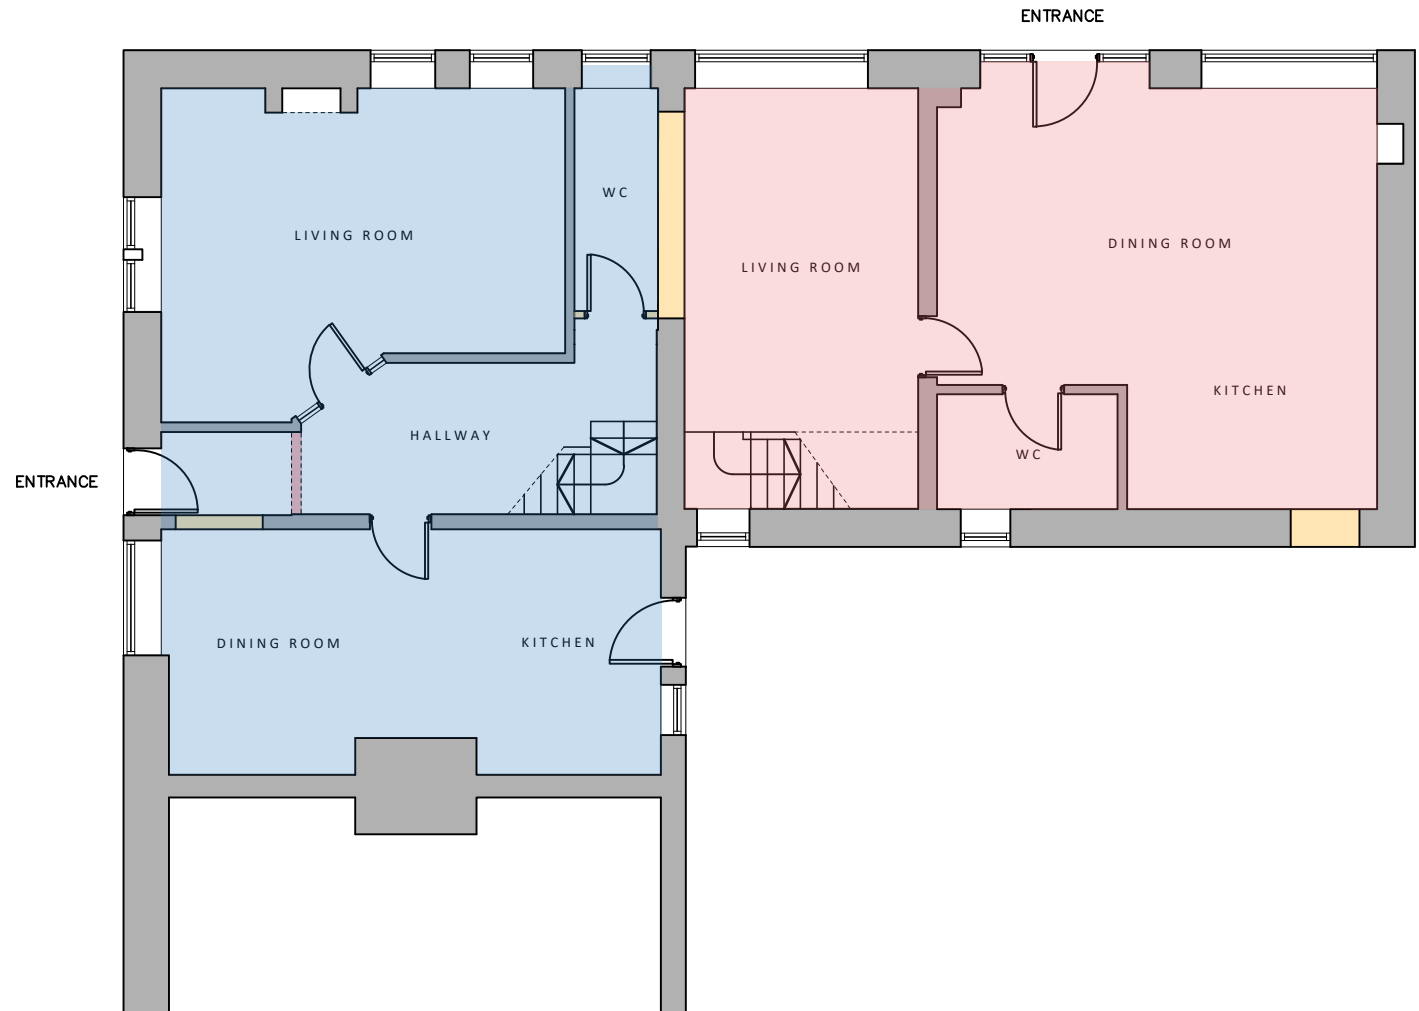


PROPOSED GROUND FLOOR




PROPOSED FIRST FLOOR

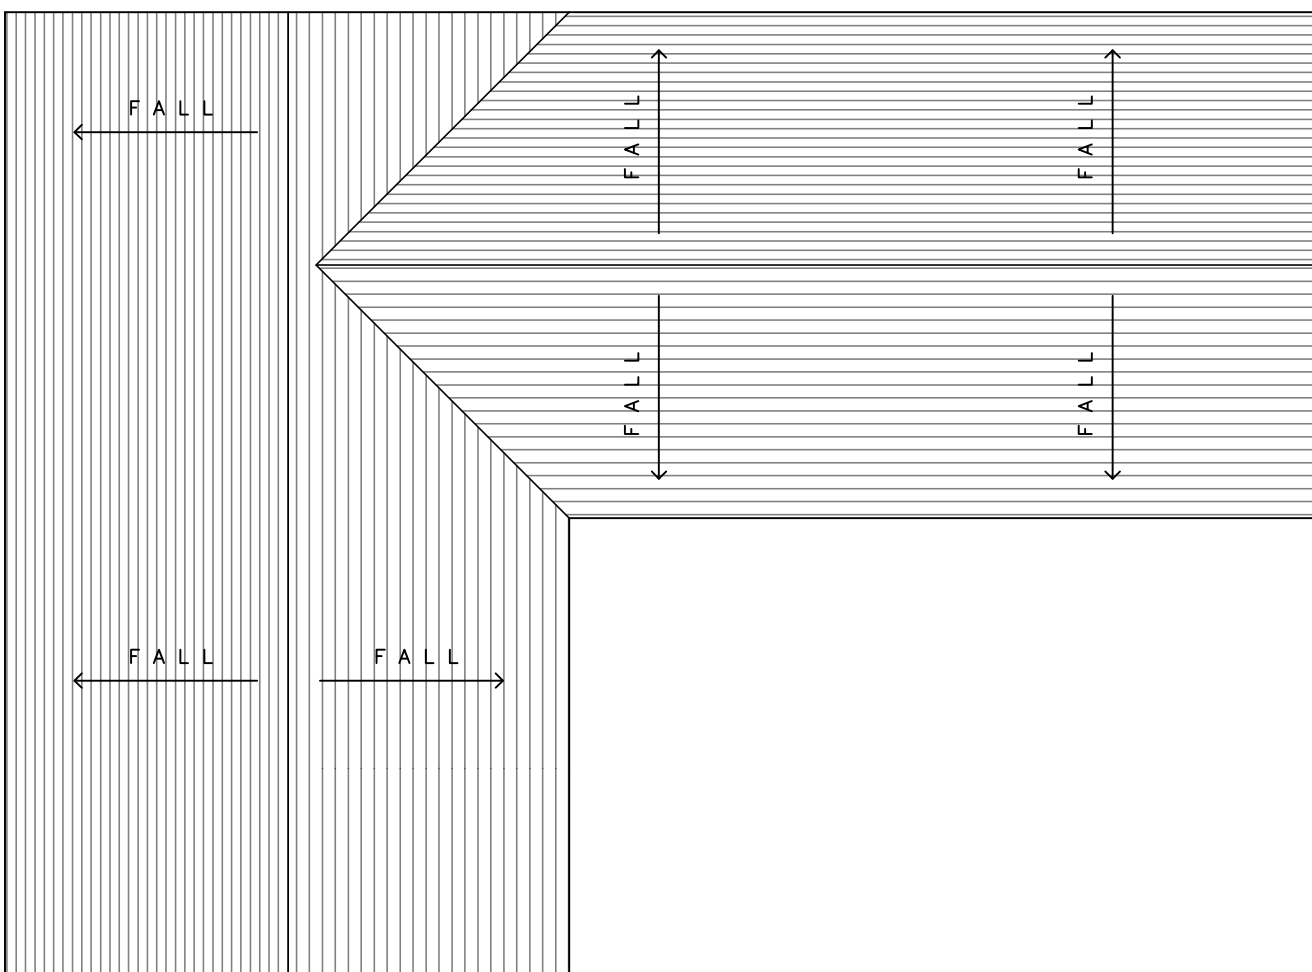

PROPOSED ROOF PLAN

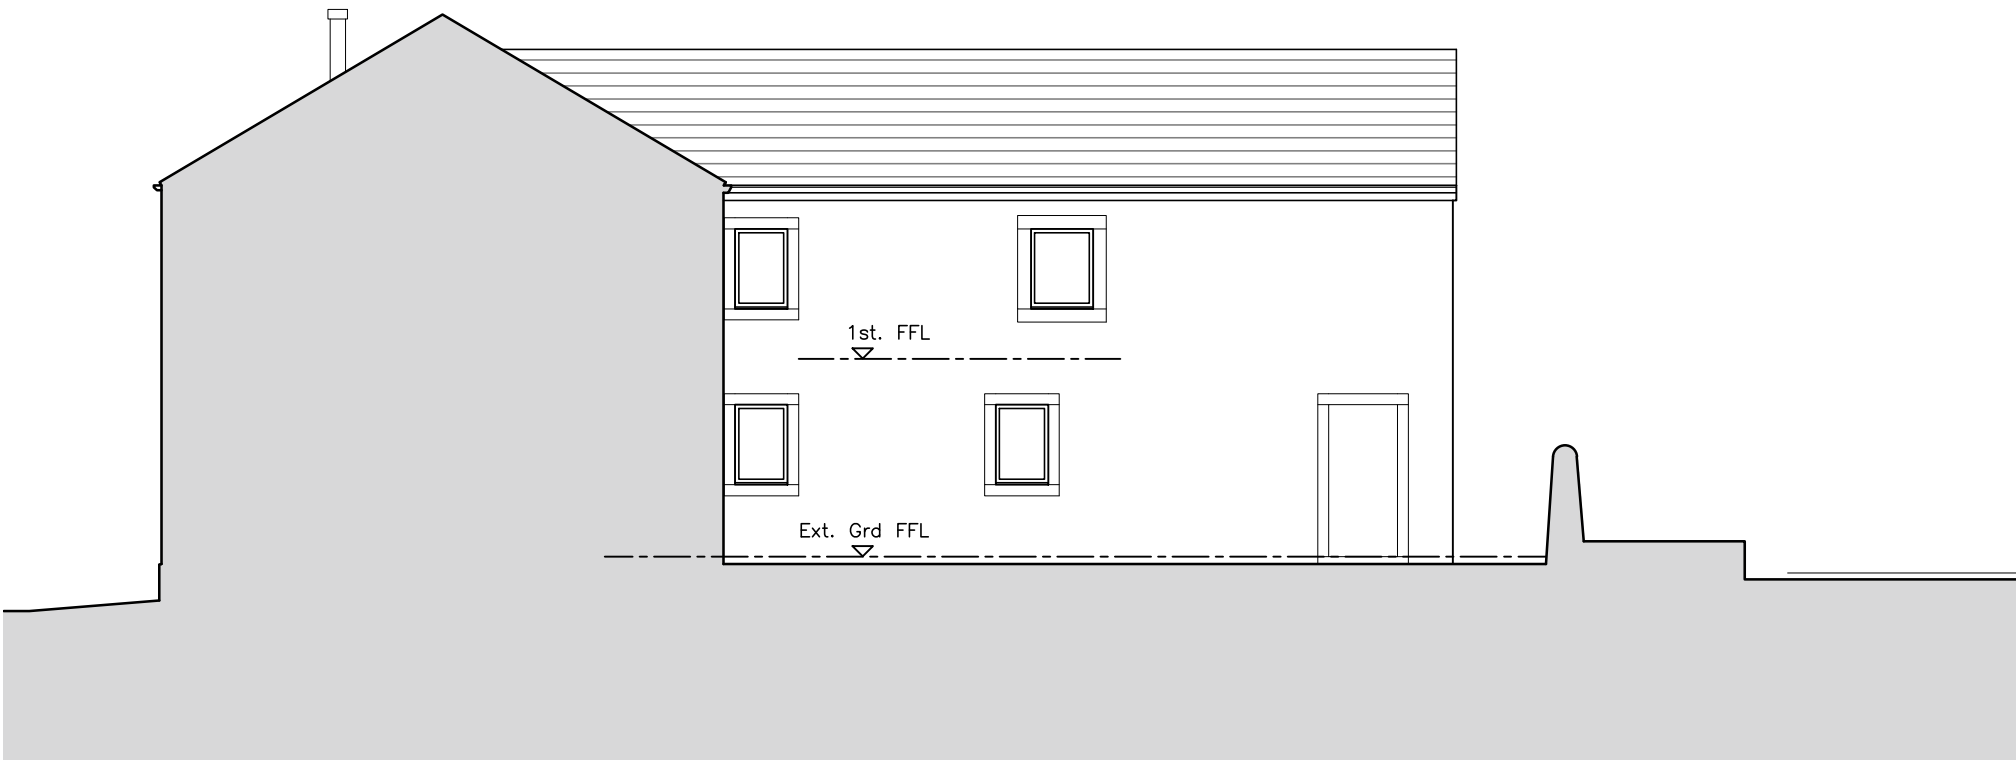


PROPOSED WEST ELEVATION

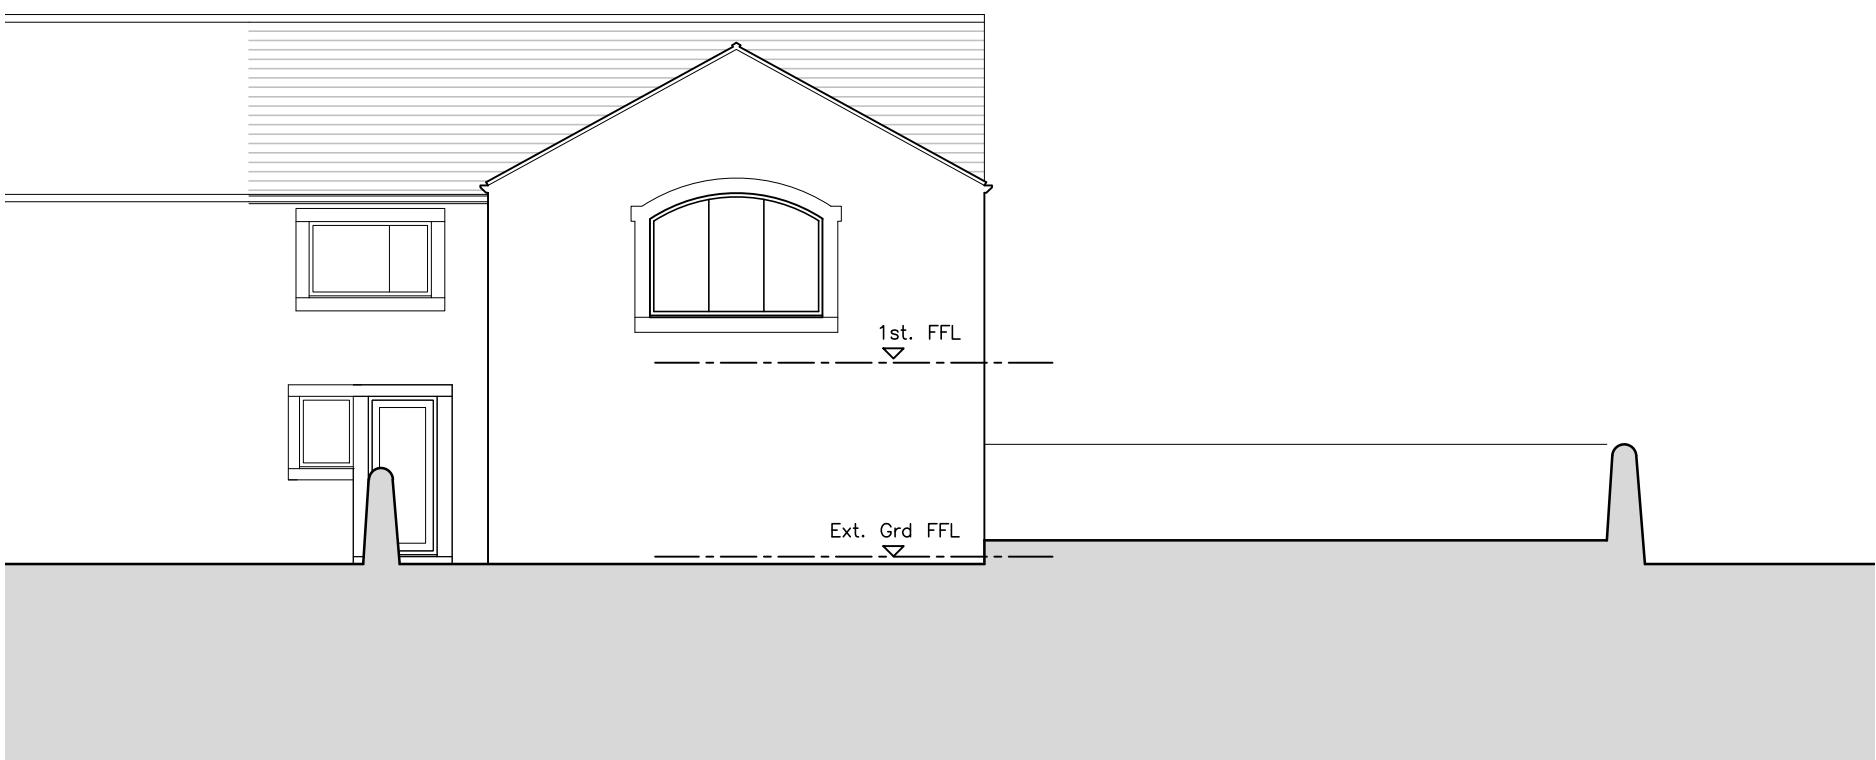

PROPOSED SOUTH ELEVATION



PROPOSED EAST ELEVATION

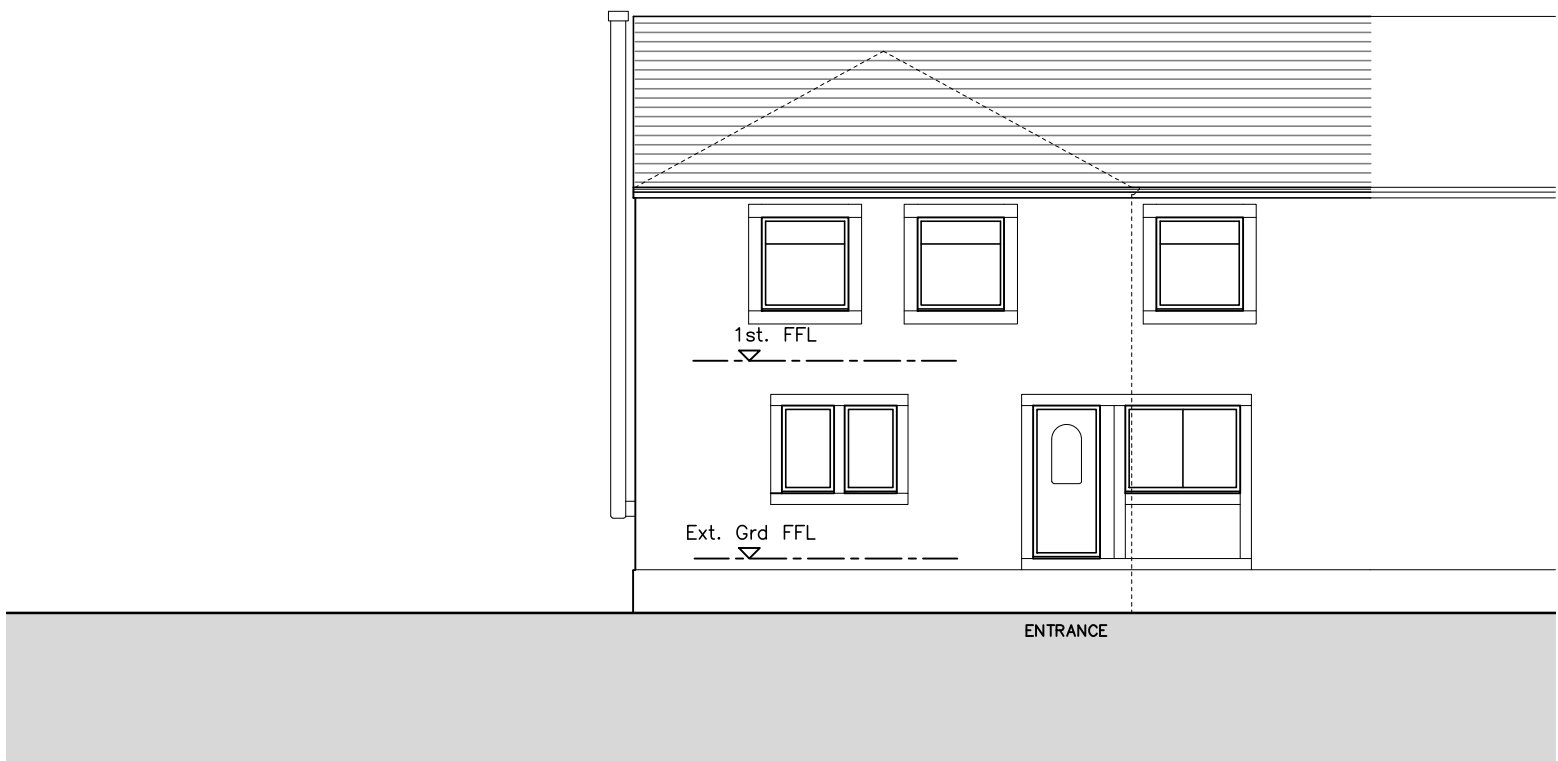

PROPOSED NORTH ELEVATION (original Front Elevation)

KEY:

- Existing Walls
- Existing Wall/Structure to be removed.
- Proposed Walls

REV	DATE	DR	APP	NOTES
1	25/10/25	CRC	RPD	

RD ARCHITECTURE +
Design

STATUS: PLANNING

SCALE	DRAWN	APPROVED	DATE
1:100@A1	CRC	RPD	OCT'25

JOB No.	DWG No.	REVISION
RD0444	0120	-

PROJECT

13 TOP OF THE BANK
THURSTONLAND
HUDDERSFIELD
HD4_6XZ

Client:
MR K THACKERY

RD Architecture + Design

Studio Address:
Suite 3a, Milner House, Milner Way, Ossett, Wakefield, WF5 9JE

Email: robdawtrey@gmail.com
Website: www.rdararchitectureanddesign.com
Tel: 07834547300

TITLE

PROPOSED_FLOOR_PLAN_&
ELEVATIONS

13 Top of the Bank, Thurstonland, Huddersfield, HD4 6XZ