



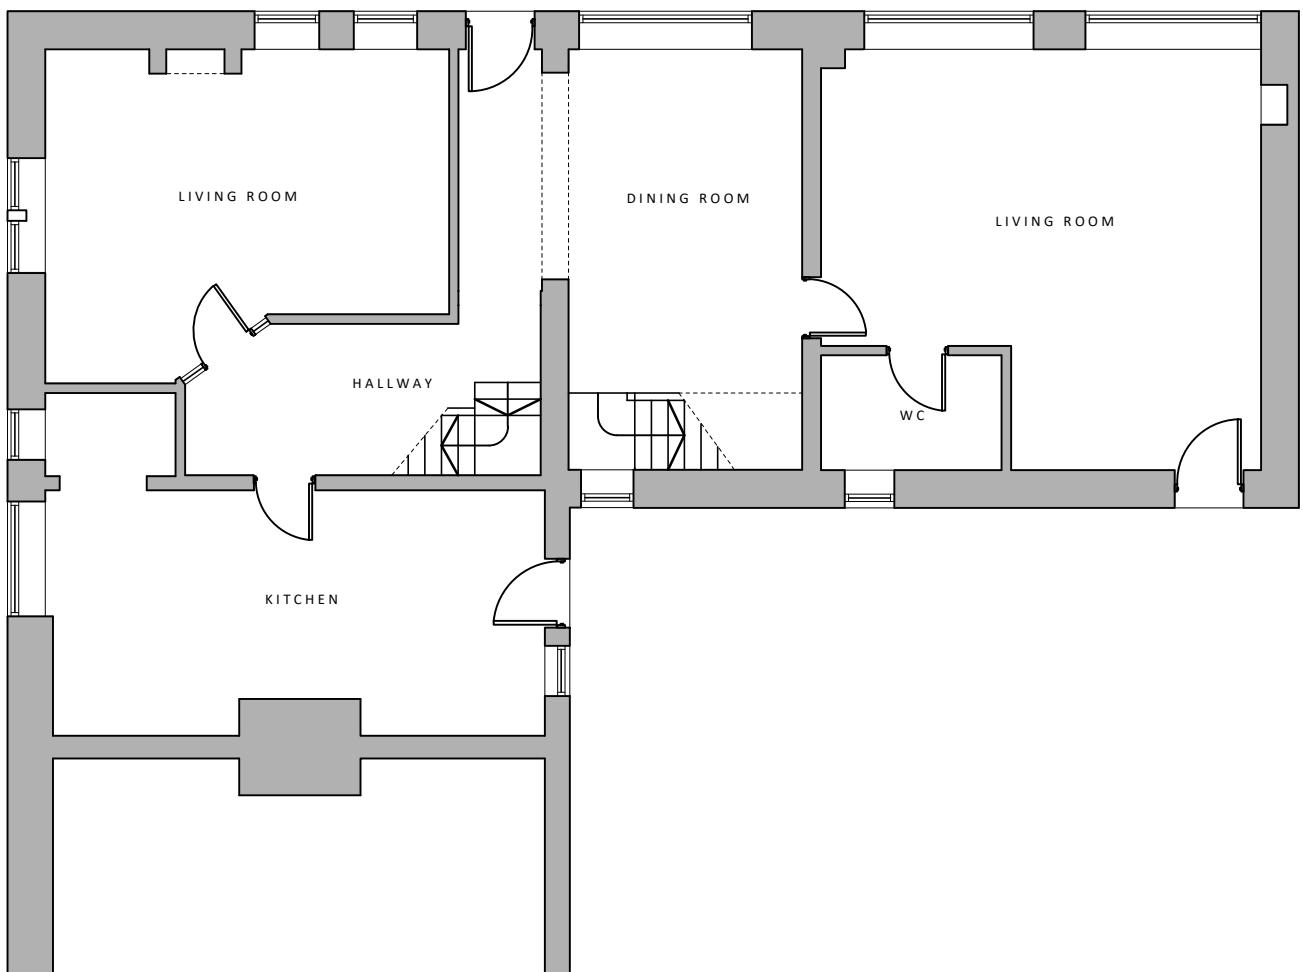


EXISTING GROUND FLOOR




EXISTING FIRST FLOOR

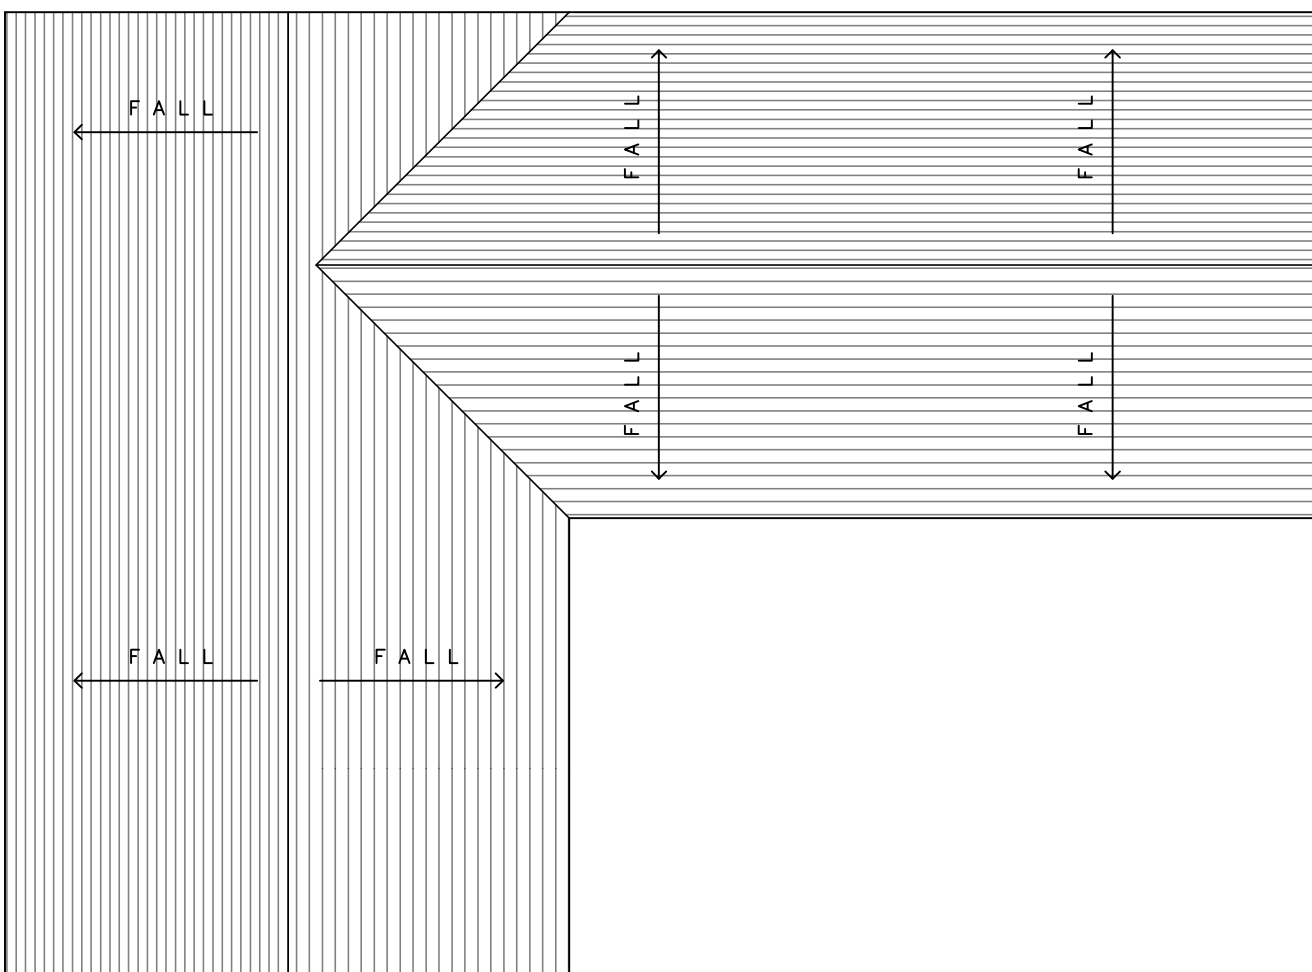

EXISTING ROOF PLAN

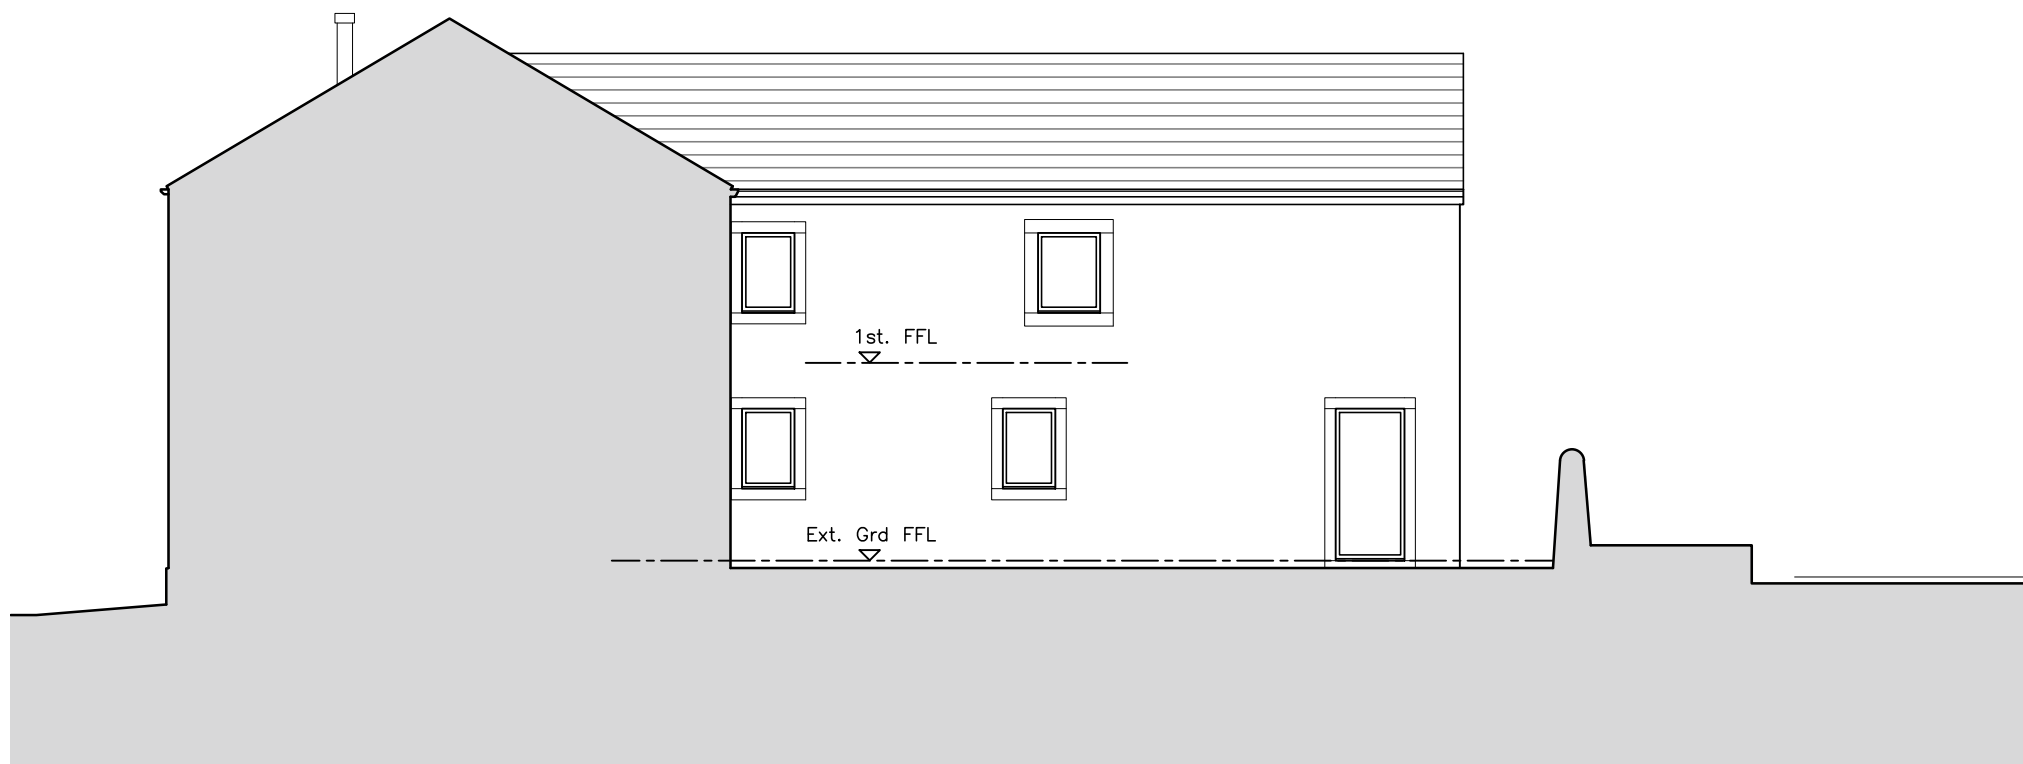

EXISTING WEST ELEVATION

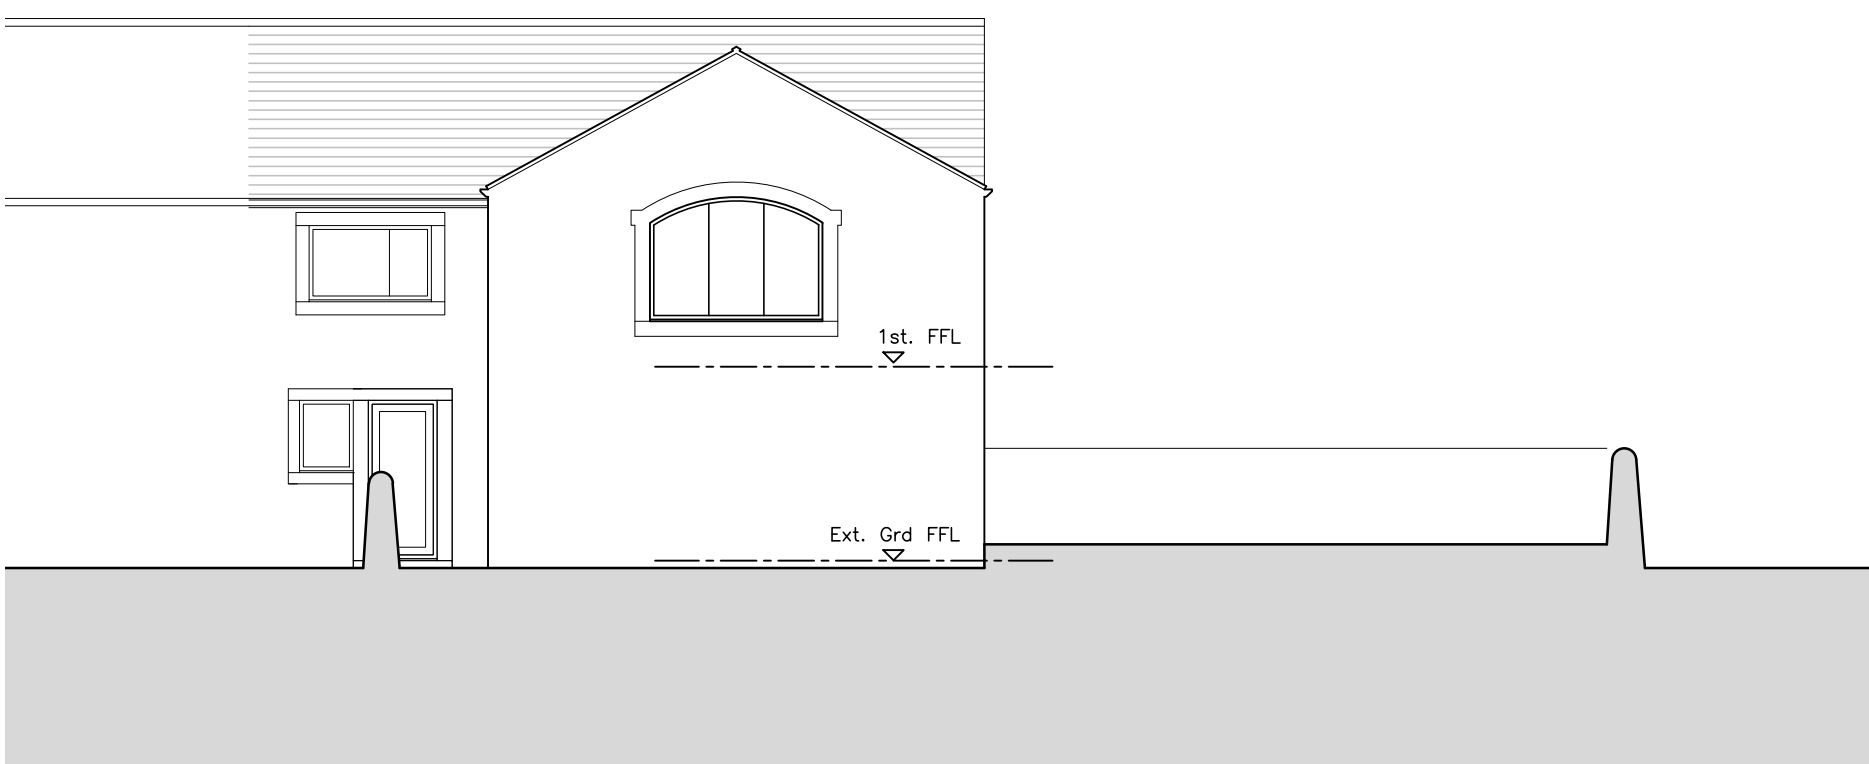

EXISTING SOUTH ELEVATION



EXISTING EAST ELEVATION



EXISTING NORTH ELEVATION (original Front Elevation)

KEY:

- Existing Walls
- Existing Wall/Structure to be removed.
- Proposed Walls

REV	DATE	DR	APP	NOTES
1	25/10/25	RPD	RPD	13 TOP OF THE BANK

RD ARCHITECTURE + DESIGN

STATUS: PLANNING

SCALE: 1:100@A1

JOB No: RD0444

DWG No: 0110

REVISION: -

PROJECT: 13 TOP OF THE BANK, THURSTONLAND, HUDDERSFIELD, HD4 6XZ

Client: MR K THACKERY

RD Architecture + Design

Studio Address: Suite 3a, Milner House, Milner Way, Ossett, Wakefield, WF5 9JE

Email: robdawfrey@gmail.com

Website: www.rdashitectureanddesign.com

Tel: 07834547300

TITLE: EXISTING_FLOOR_PLAN_& ELEVATIONS

13 Top of the Bank, Thurstonland, Huddersfield, HD4 6XZ